



East elevation

1 : 100

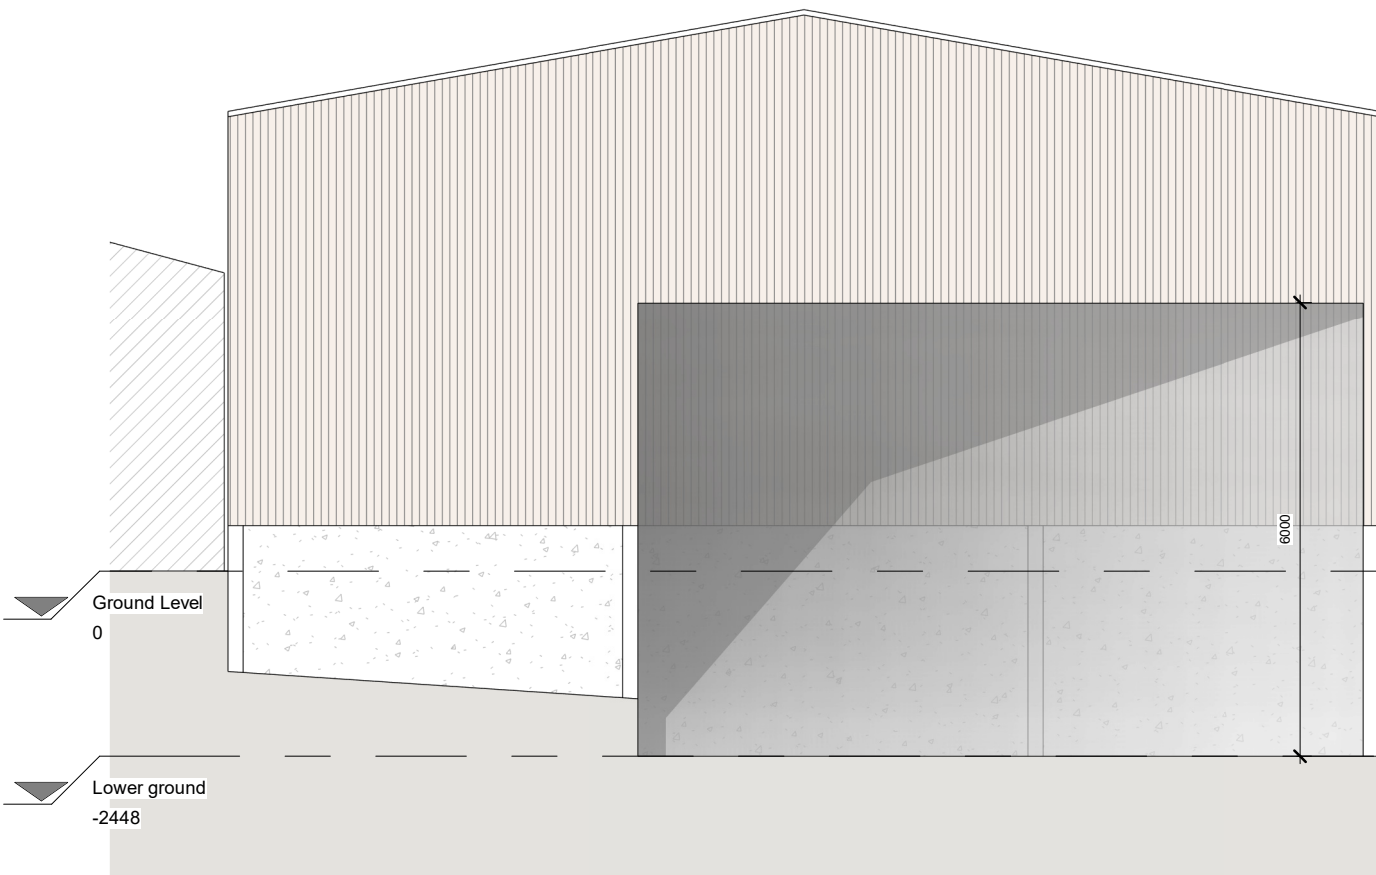




West elevation

1 : 100

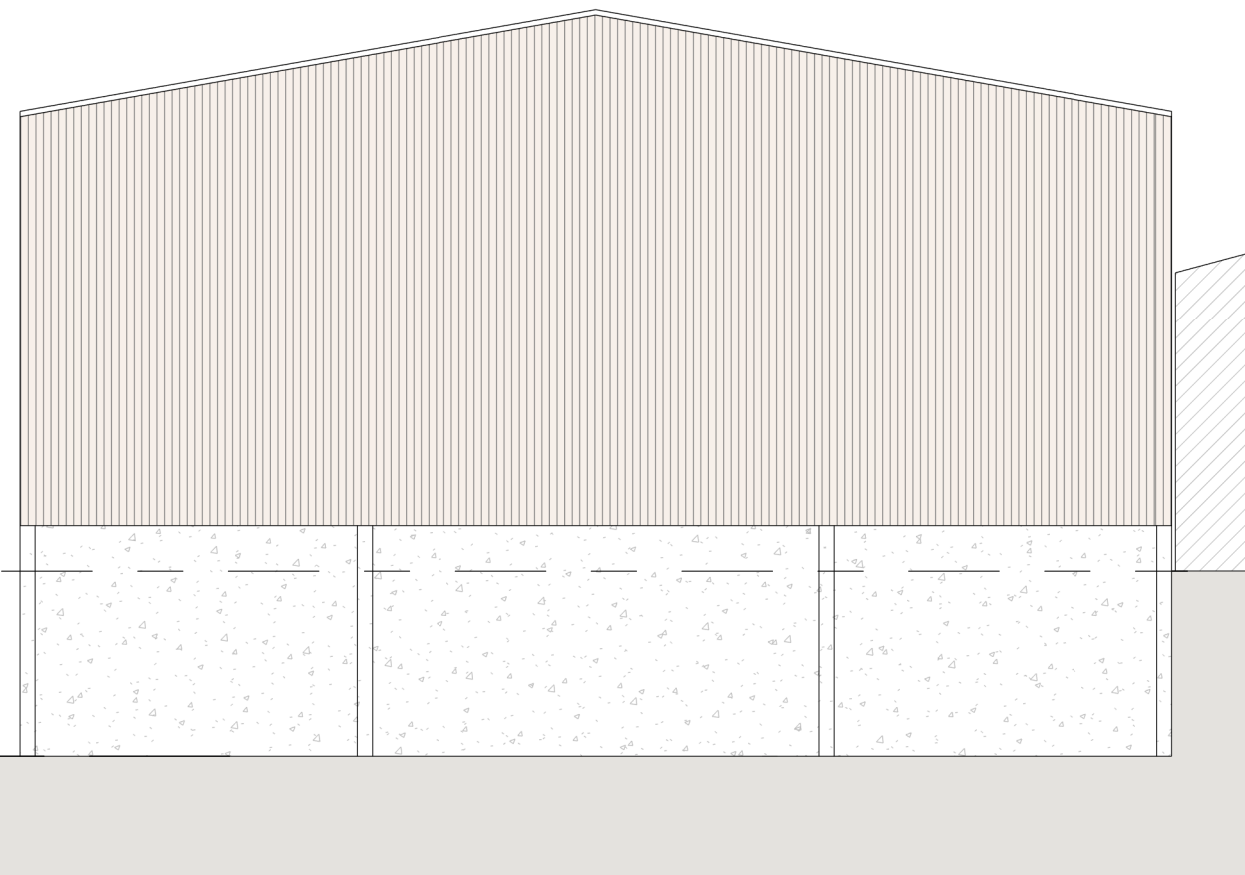

North and South Elevation

1 : 100

  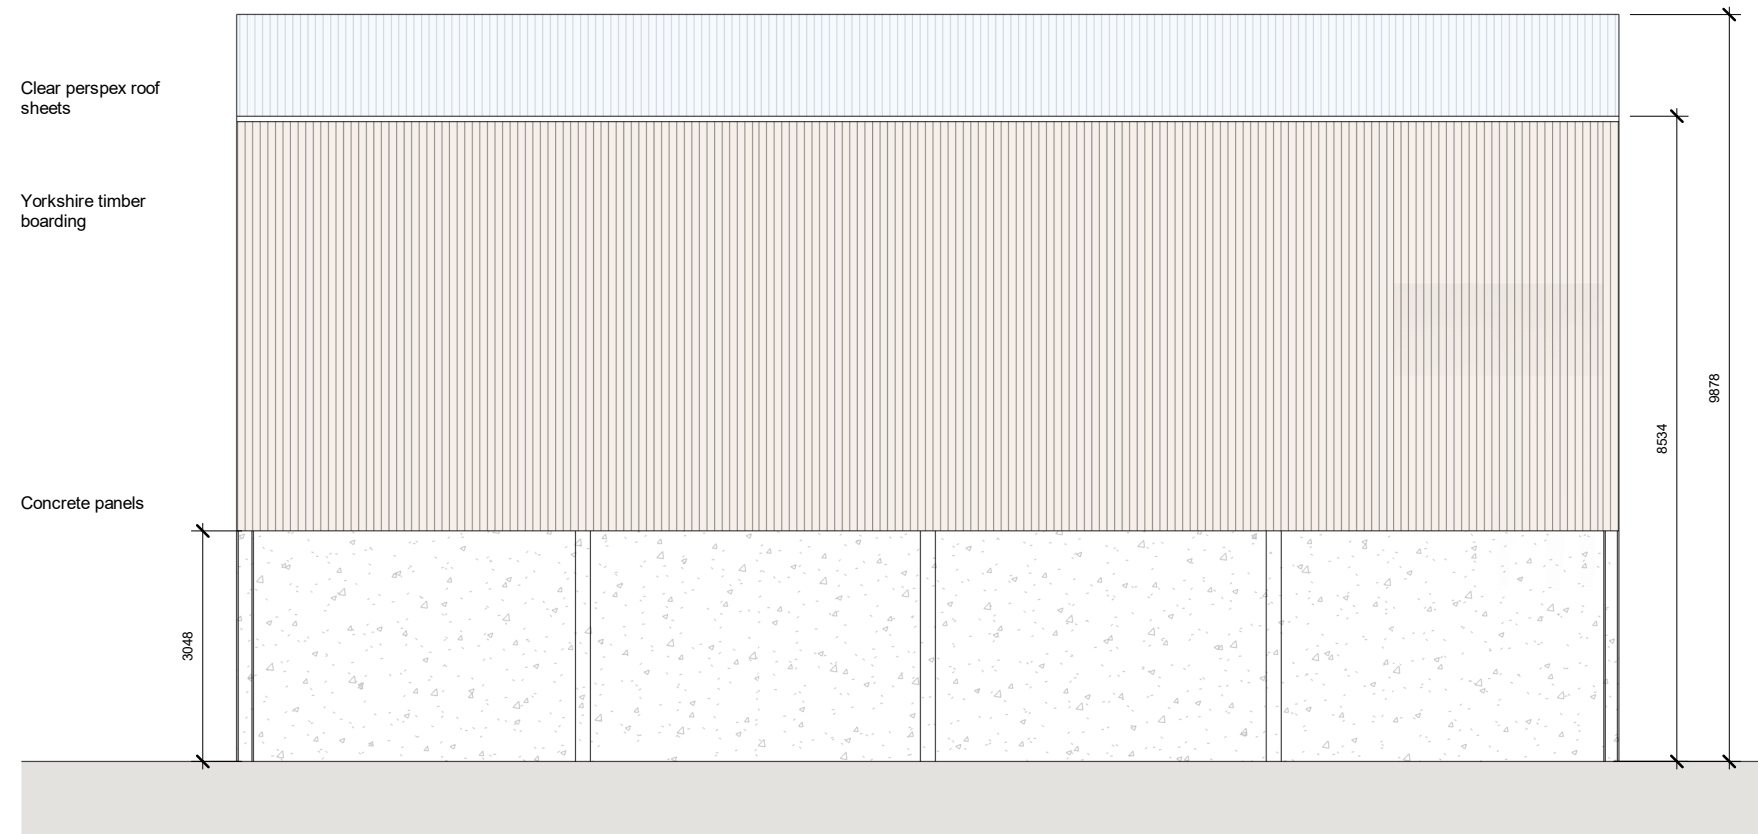

CLIENT: A & S Bullock

PROJECT: Agricultural Building

PROJECT ADDRESS:
Plane Trees Farm, Chaigley,
Clitheroe, Lancashire, BB7 3LT

DRAWING TITLE:
PROPOSED ELEVATIONS

DRAWN BY: KH

Rev: R00 | **Rev. DATE:**

DATE: 19.01.2026

SCALE@A3: 1:100

DRAWING No: PTF-R00-PR-103