

Marathon House  
The Sidings Business Park  
Whalley, BB7 9SE

01254 823 885

www.peterhitchenarchitects.co.uk

NOTES:  
DRAWINGS FOR PLANNING PURPOSES ONLY

No.	Description	Date
1	REINSTATE HISTORIC OPENING	12/02/2026

CLIENT:  
Branleigh Homes  
5 Church Street  
Clitheroe  
Lancashire  
BB7 2DD

PROJECT:  
16-18 Lowergate  
Clitheroe  
Lancashire  
BB7 1AD

SHEET:  
**EXISTING FLOOR  
PLANS**

Project number PHA/840

Date 25/04/2024


Drawn by LW

Checked by PH

**A1.1**

Scale 1:50 @ A1

Sheet size A1

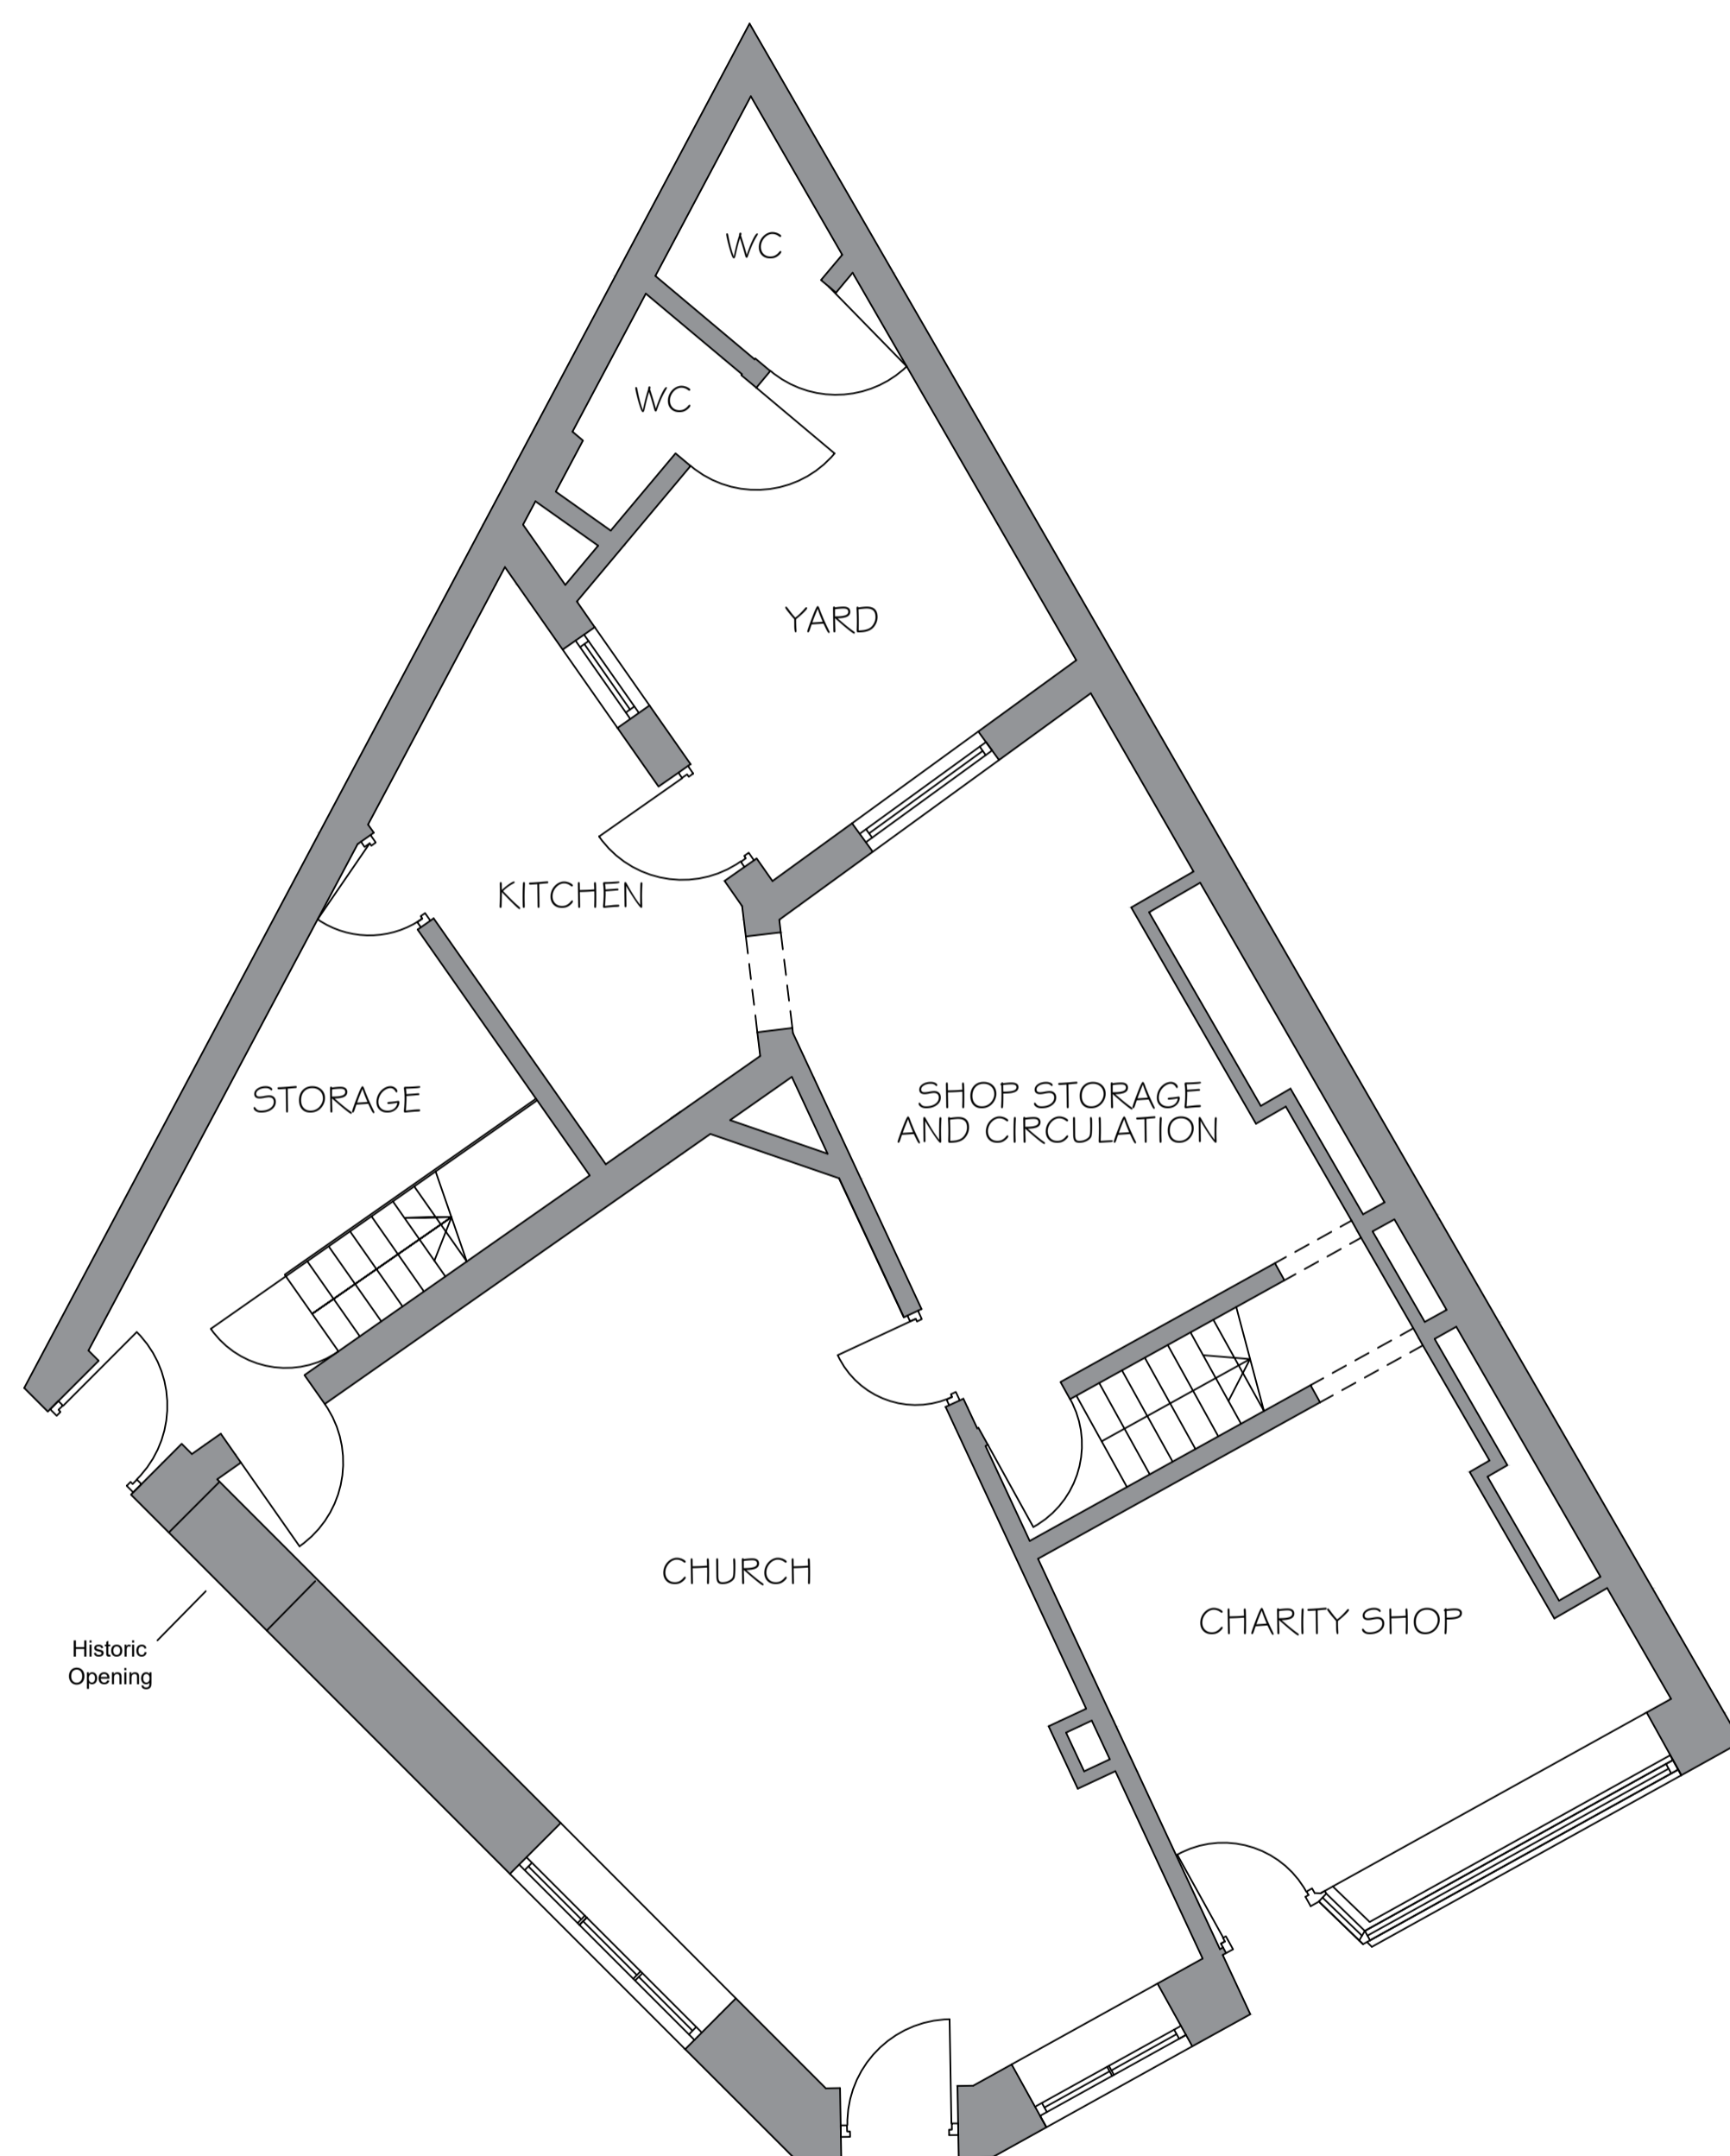

GROUND FLOOR PLAN



FIRST FLOOR PLAN