


Marathon House  
The Sidings Business Park  
Whalley, BB7 9SE

01254 823 885

www.peterhitchenarchitects.co.uk

NOTES:  
DRAWINGS FOR PLANNING PURPOSES ONLY

## MEZZANINE FLOOR PLAN

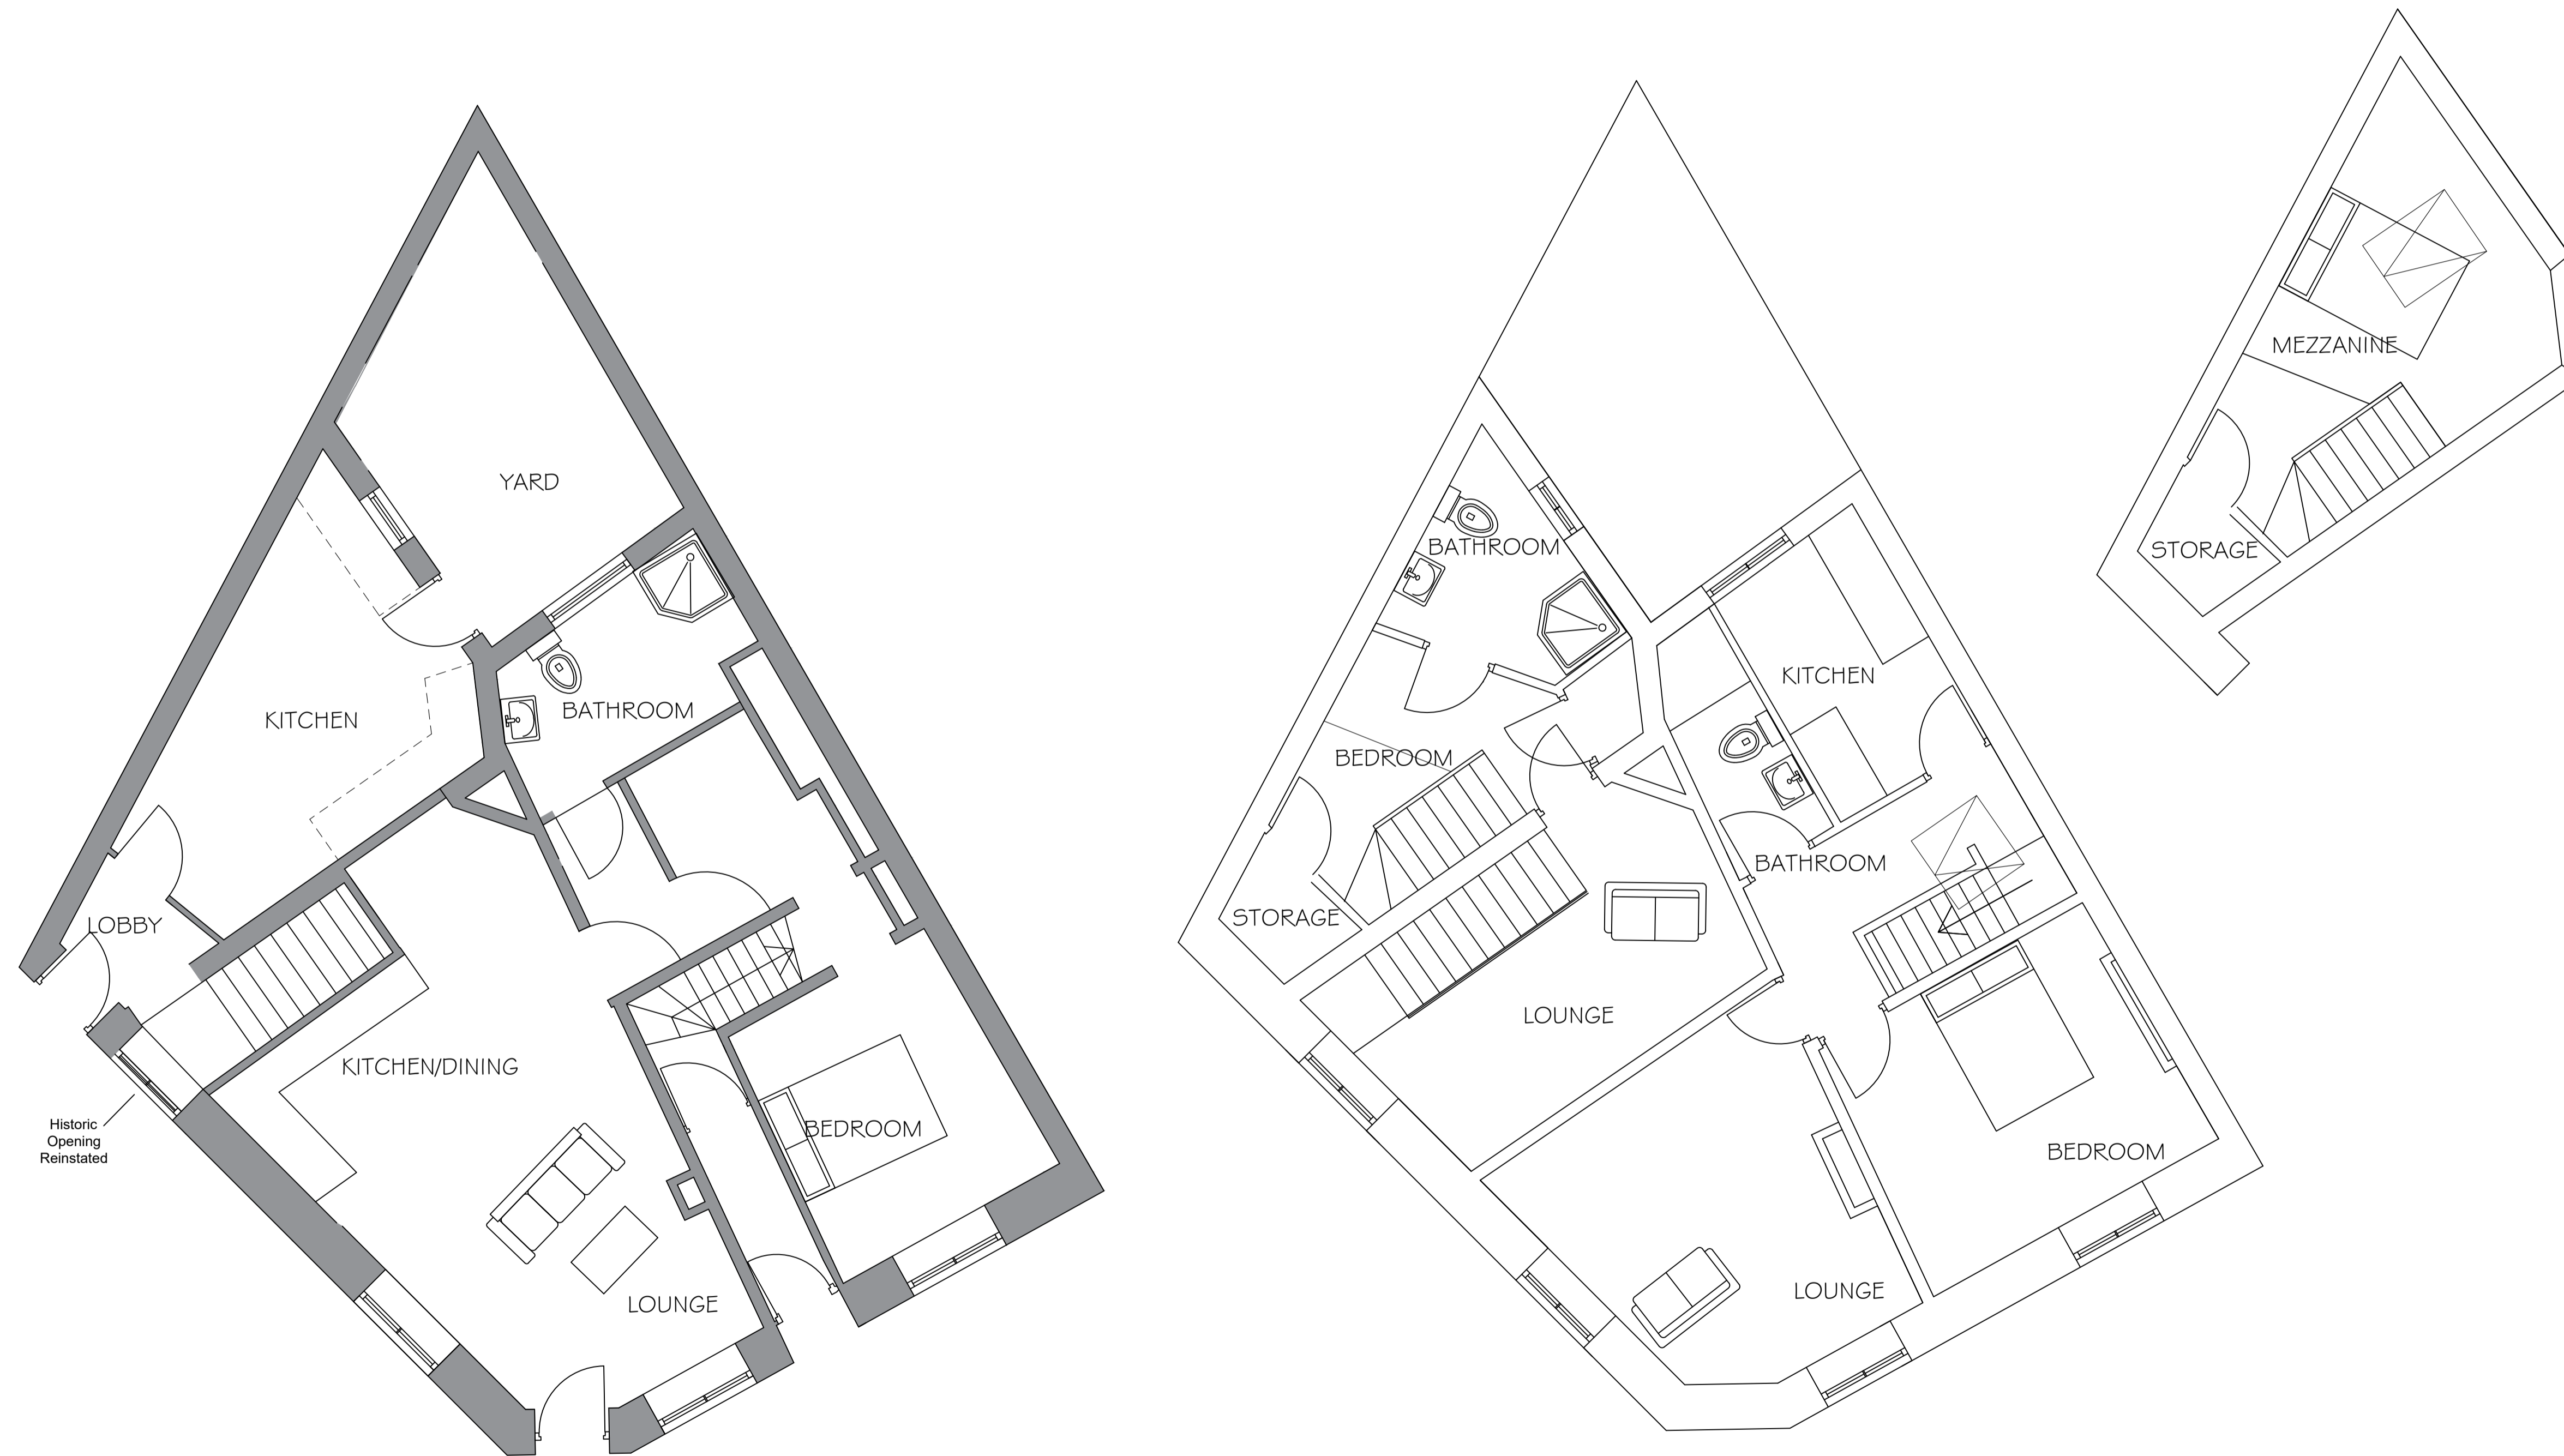

GROUND FLOOR PLAN

FIRST FLOOR PLAN

No.	Description	Date
1	REINSTATE HISTORIC OPENING	12/02/2026

CLIENT: **Branleigh Homes**  
5 Church Street  
Clitheroe  
Lancashire  
BB7 2DD

PROJECT: **16-18 Lowergate**  
Clitheroe  
Lancashire  
BB7 1AD

SHEET:  
**PROPOSED FLOOR  
PLANS**

Project number **PHA/840**

Date **10/06/2024**

Drawn by **LW**

Checked by **PH**

**A1.3**

Scale **1:50 @A1**

Sheet size **A1**