

Marathon House
The Sidings Business Park
Whalley, BB7 9SE

01254 823 885

www.peterhitchenarchitects.co.uk

NOTES:
For Lawful Development
certification only.

No.	Description	Date

CLIENT: Ginette Brogan
The Bungalow, Simonstone
Lane, Simonstone, BB127NL

PROJECT: Addition of a small porch and
associated alterations

SHEET: Existing Site Plan

Project number PHA/10

Date 11/02/20


Drawn by L

Checked by F

A1.1

Scale 1 : 1

Sheet size A

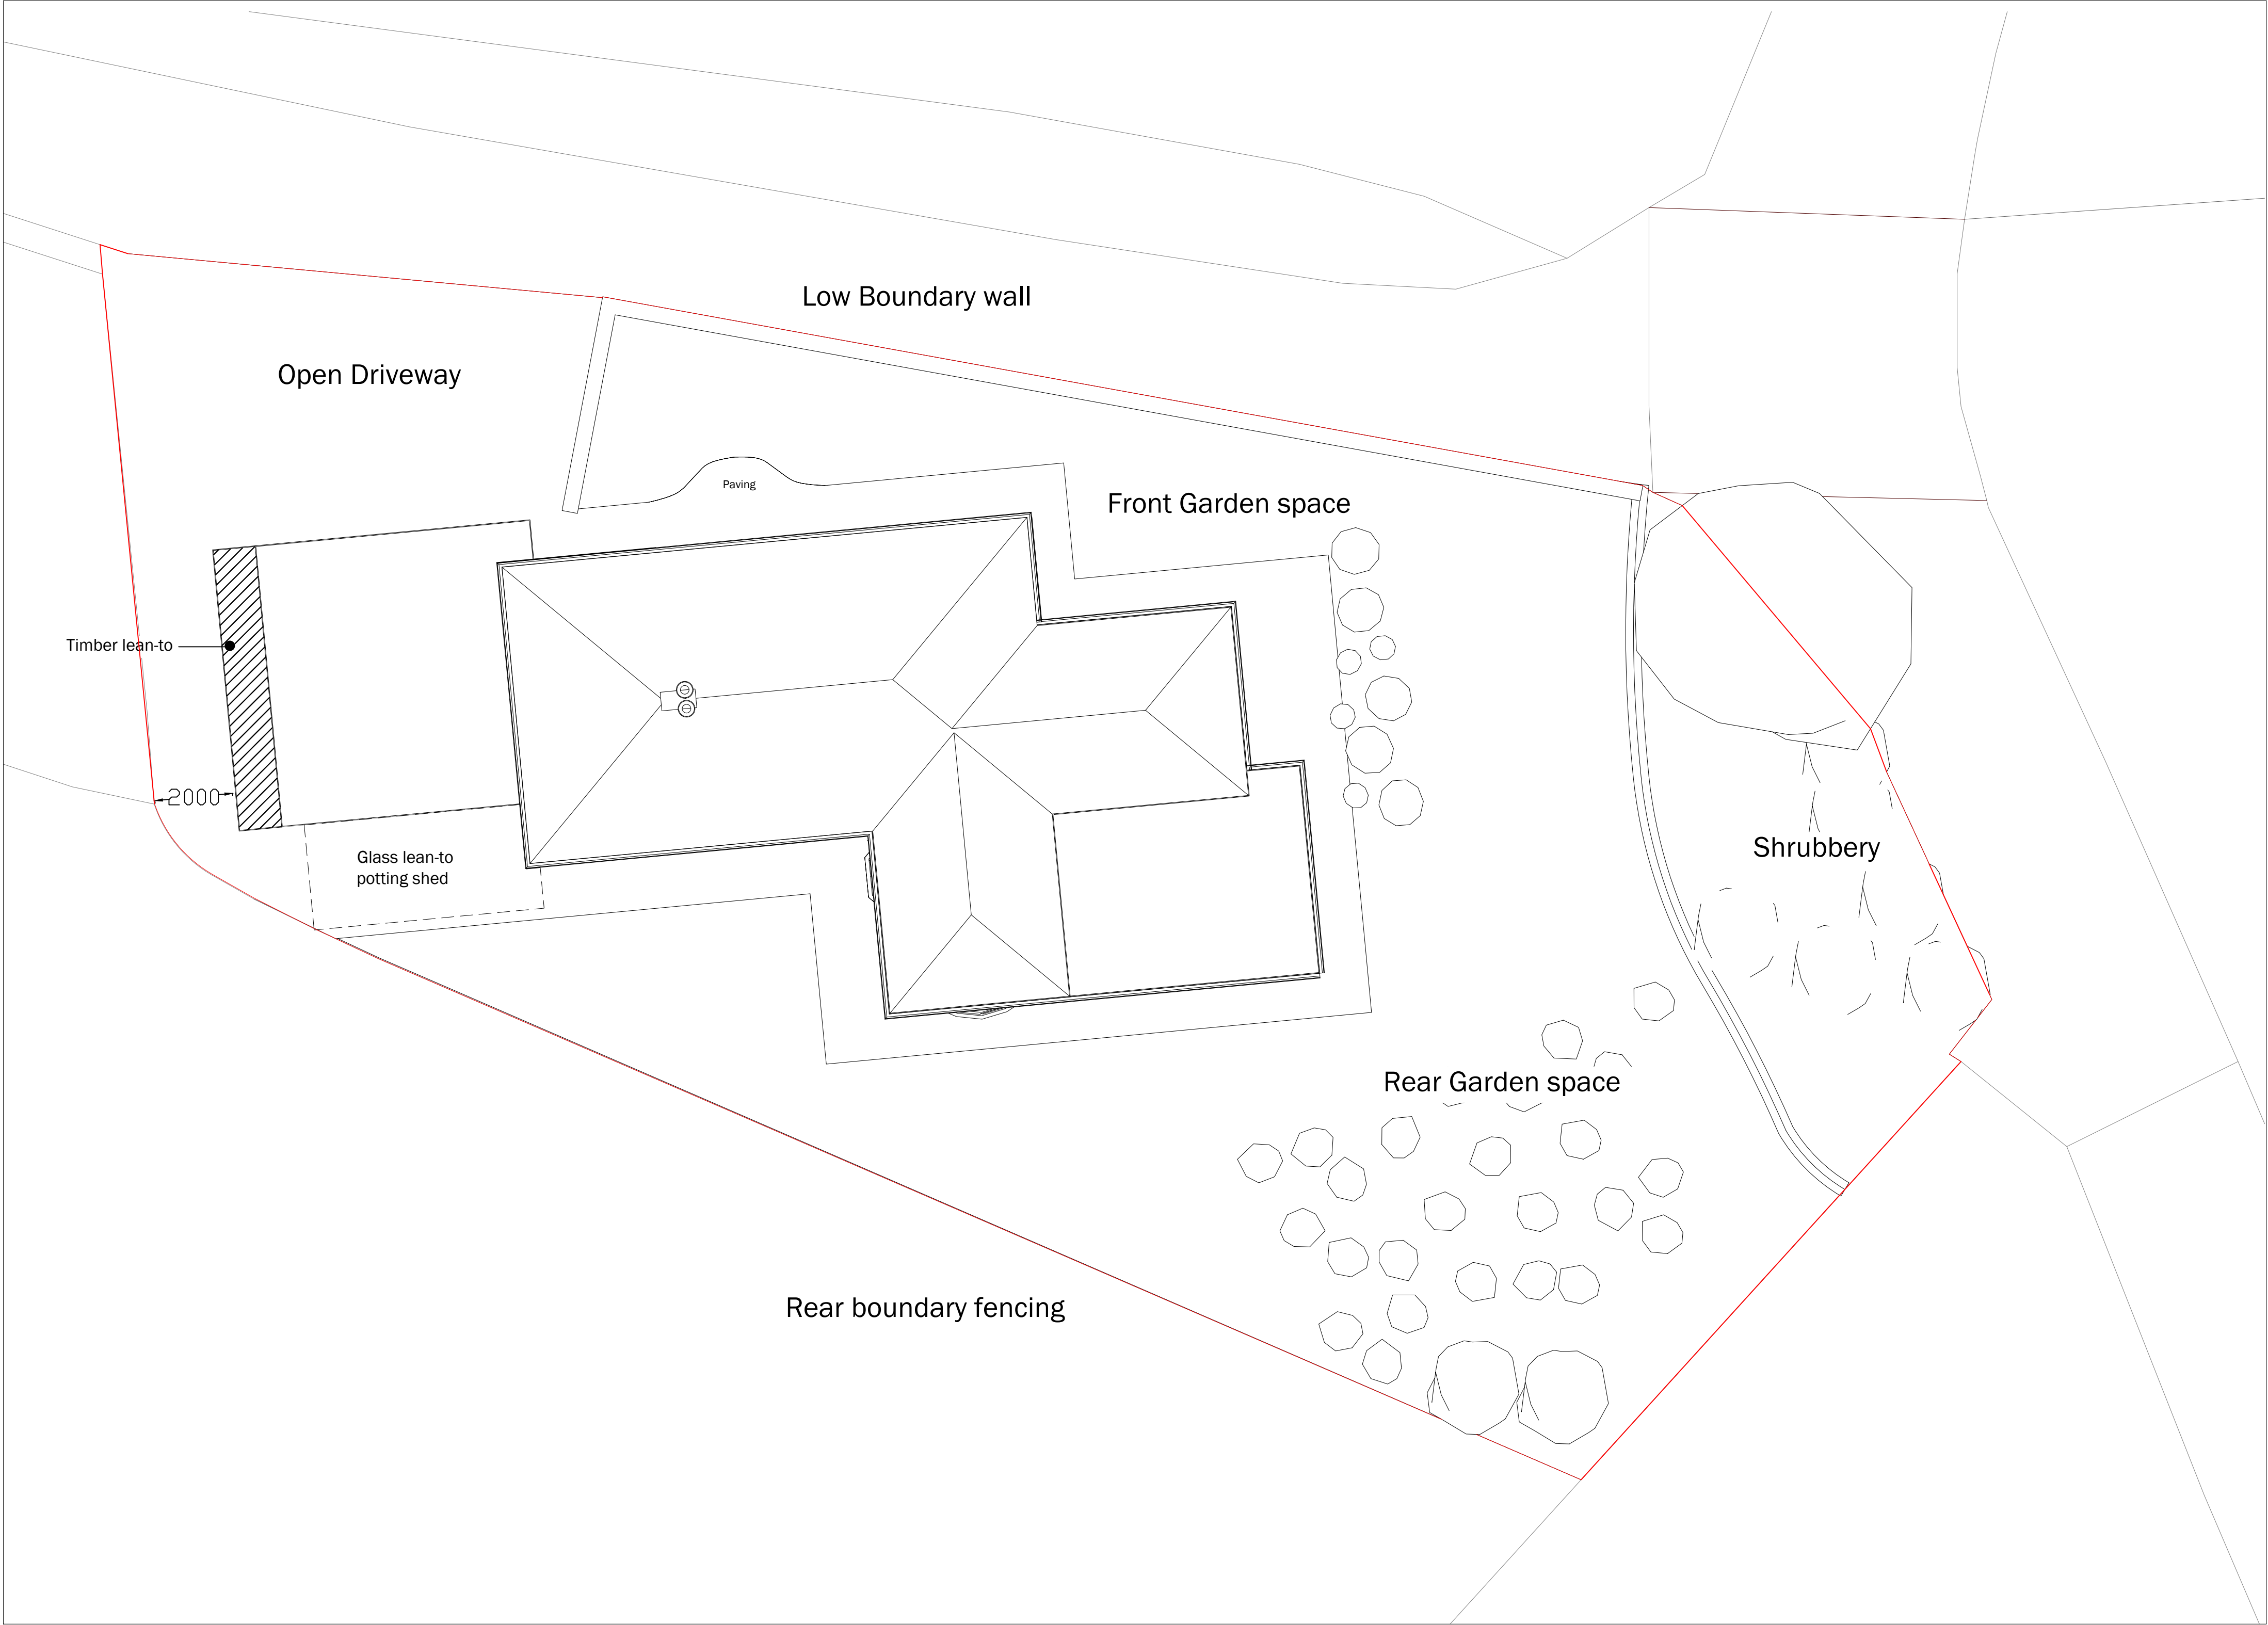

EXISTING SITE PLAN

