

Marathon House
The Sidings Business Park
Whalley, BB7 9SE

01254 823 885

www.peterhitchenarchitects.co.uk

NOTES:
For Lawful Development
certification only.

No.	Description	Date

CLIENT: **Ginette Brogan**
The Bungalow, Simonstone
Lane, Simonstone, BB127NL

PROJECT: **Addition of a small porch and
associated alterations**

SHEET: **Proposed Site Plan**

Project number **PHA/10**

Date **11/02/20**


Drawn by **L**

Checked by **F**

A1.2

Scale **1 : 1**

Sheet size **A**

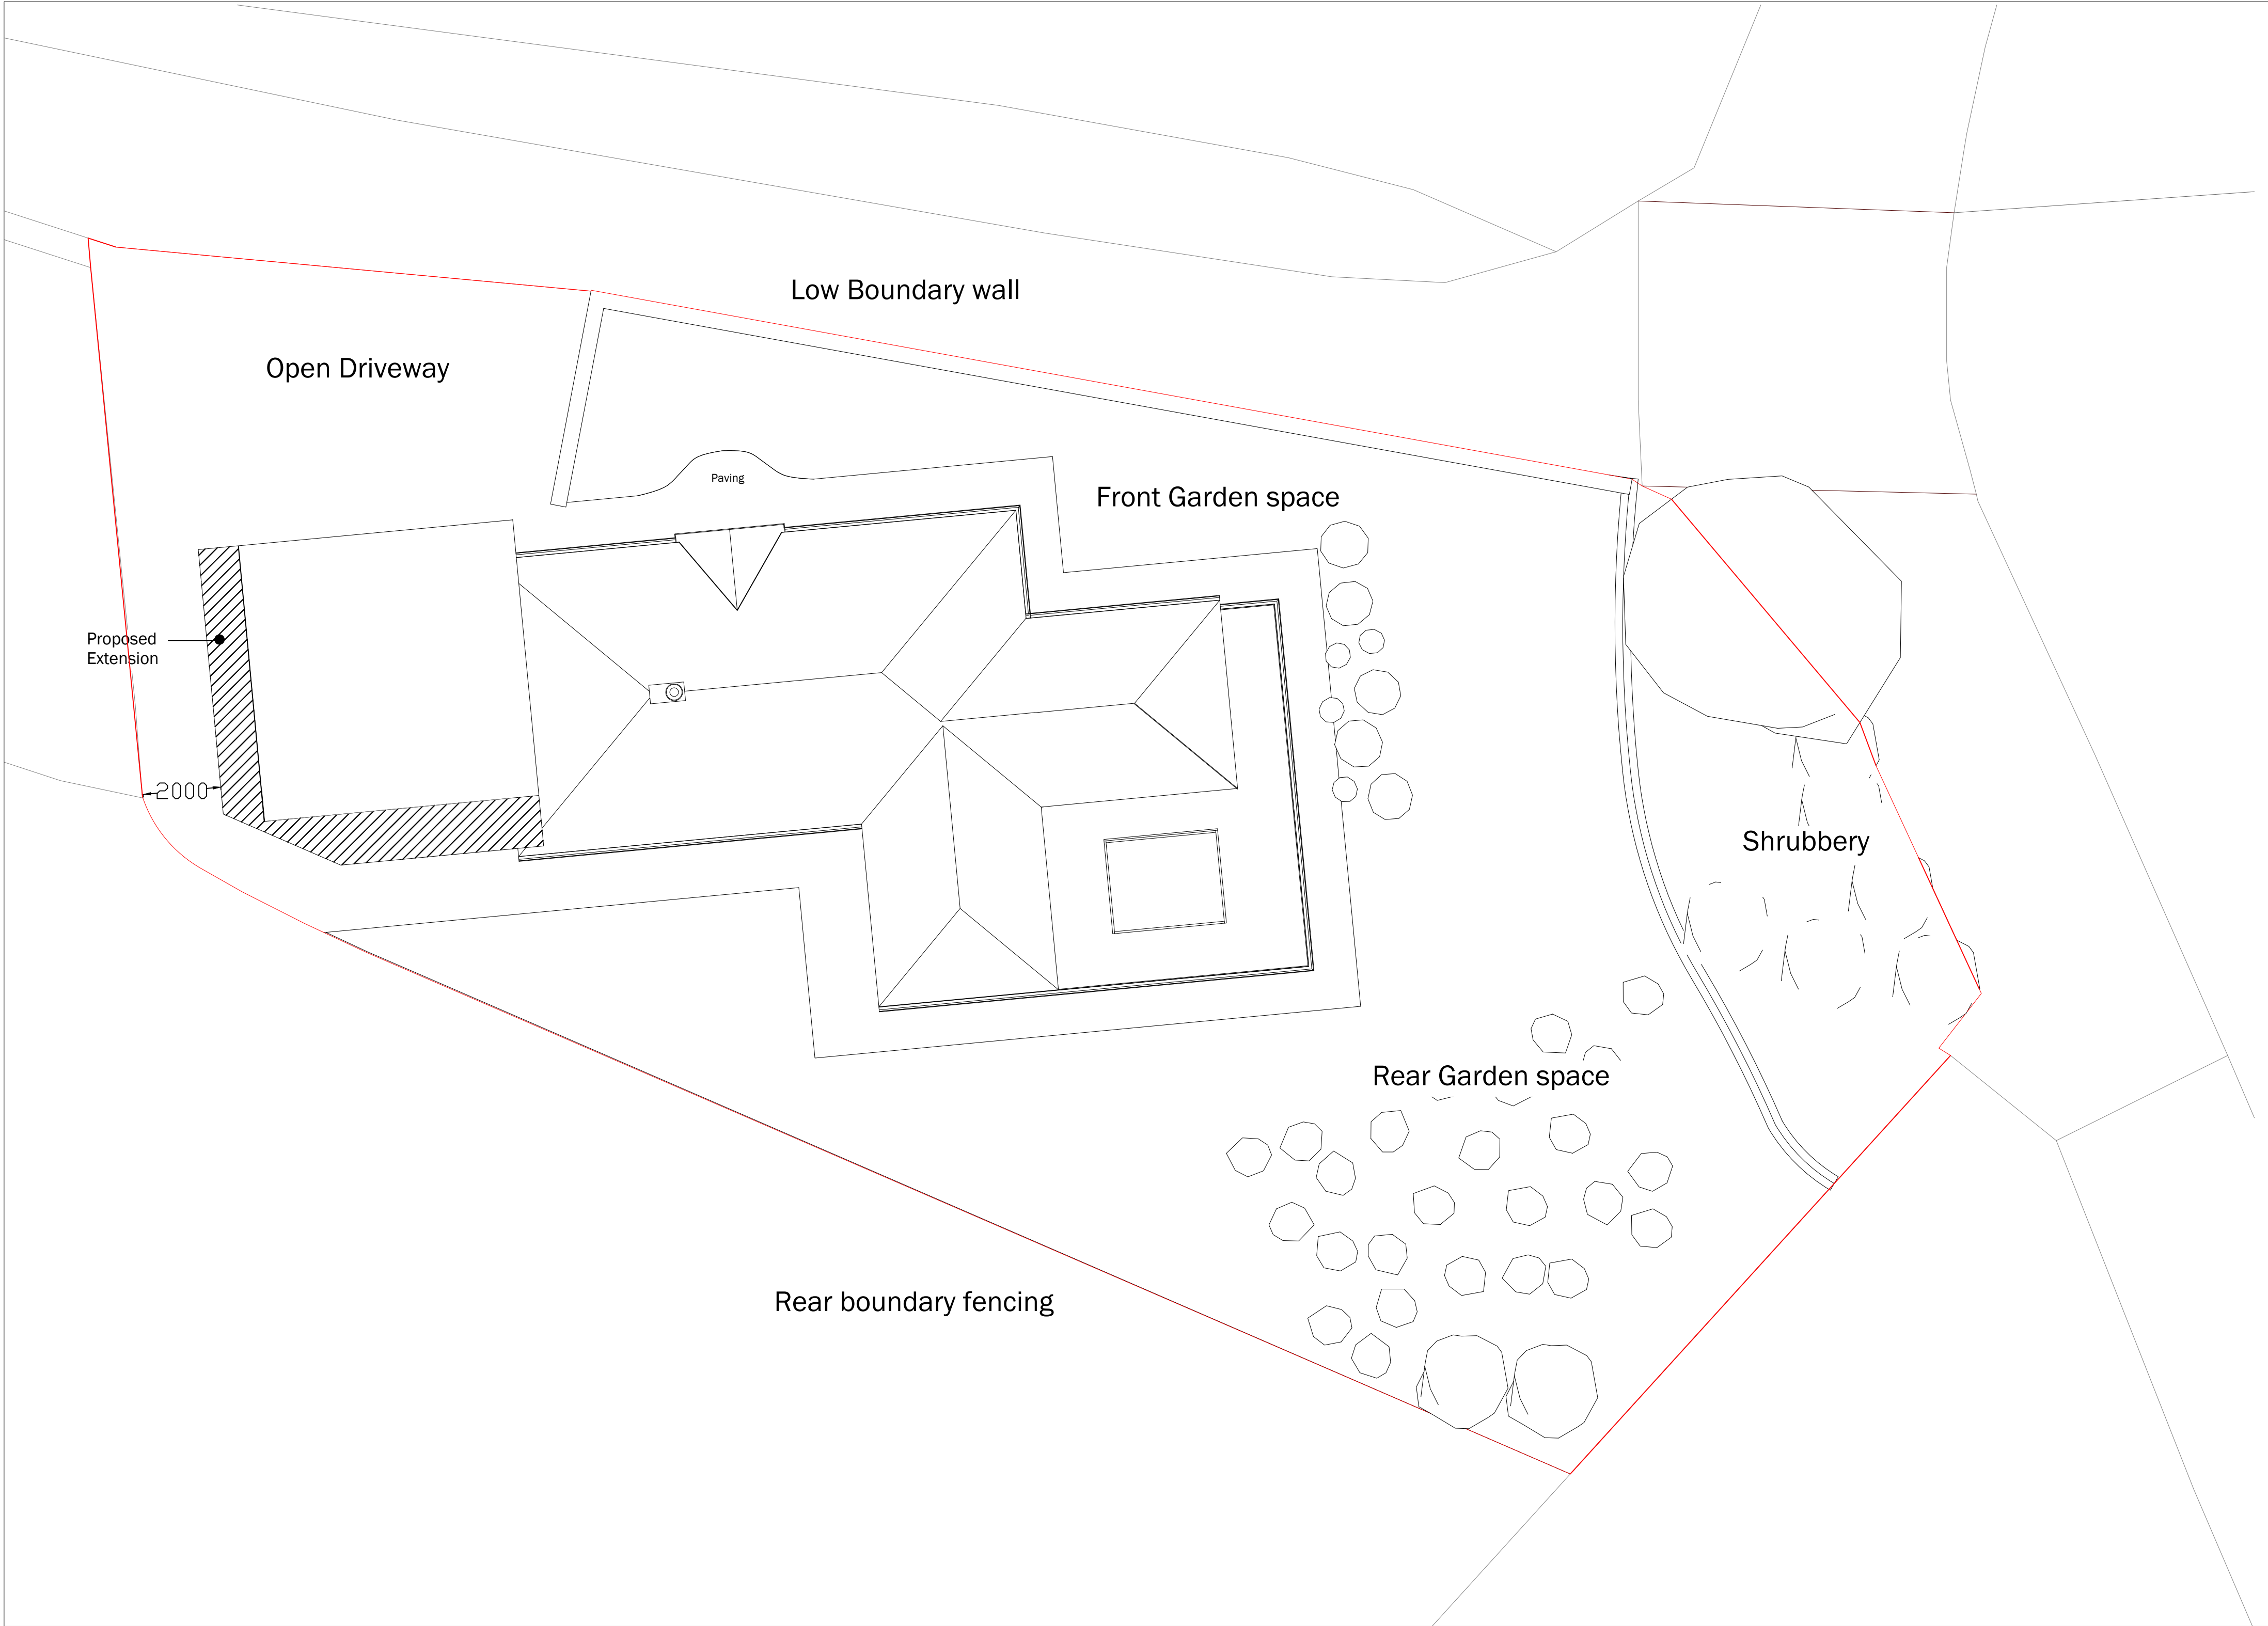

PROPOSED SITE PLAN

