

**EXISTING SITE PLAN**

39 CHAIGLEY ROAD - LONGRIDGE - PRESTON - PR3 3TQ



CHAIGLEY ROAD

43

41

37

35

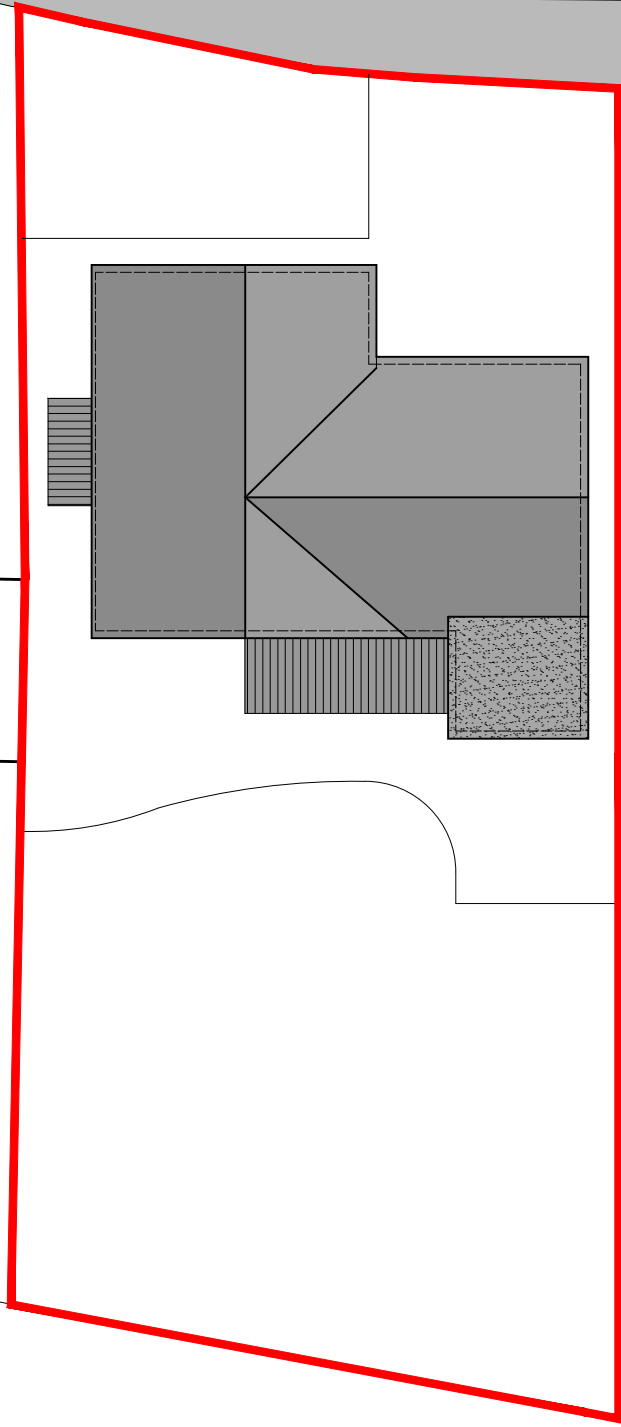 

<b>SINGLE STOREY REAR EXTENSION AT 39 CHAIGLEY ROAD LONGRIDGE PRESTON PR3 3TQ</b>	<b>JM-0365</b>	<b>002</b>	Date: 26.01.26 Drawn: J Monks Scale: 1:200 Paper Size: A3
	<b>EXISTING SITE PLAN (Ordnance Survey Extract)</b>		
<b>MONKS-ARCHITECTURAL-DESIGN</b> 25 BIRCHFIELD DRIVE - LONGRIDGE- PRESTON - PR3 3HP			