


BOUNDARY KEY ⓘ

- A - TIMBER FENCE 1800MM
- B - BRICK WALL UP TO 1100MM THEN TIMBER TOP FENCING 1500MM
- C - BRICK WALL UP TO 1100MM THEN TIMBER TOP FENCING 2000MM
- D - BRICK WALL, LEVEL CHANGE FROM EAST 100MM TO WEST 1300MM. TIMBER TOP FENCING 2000MM
- E - GRASS VERGE WITH TREES

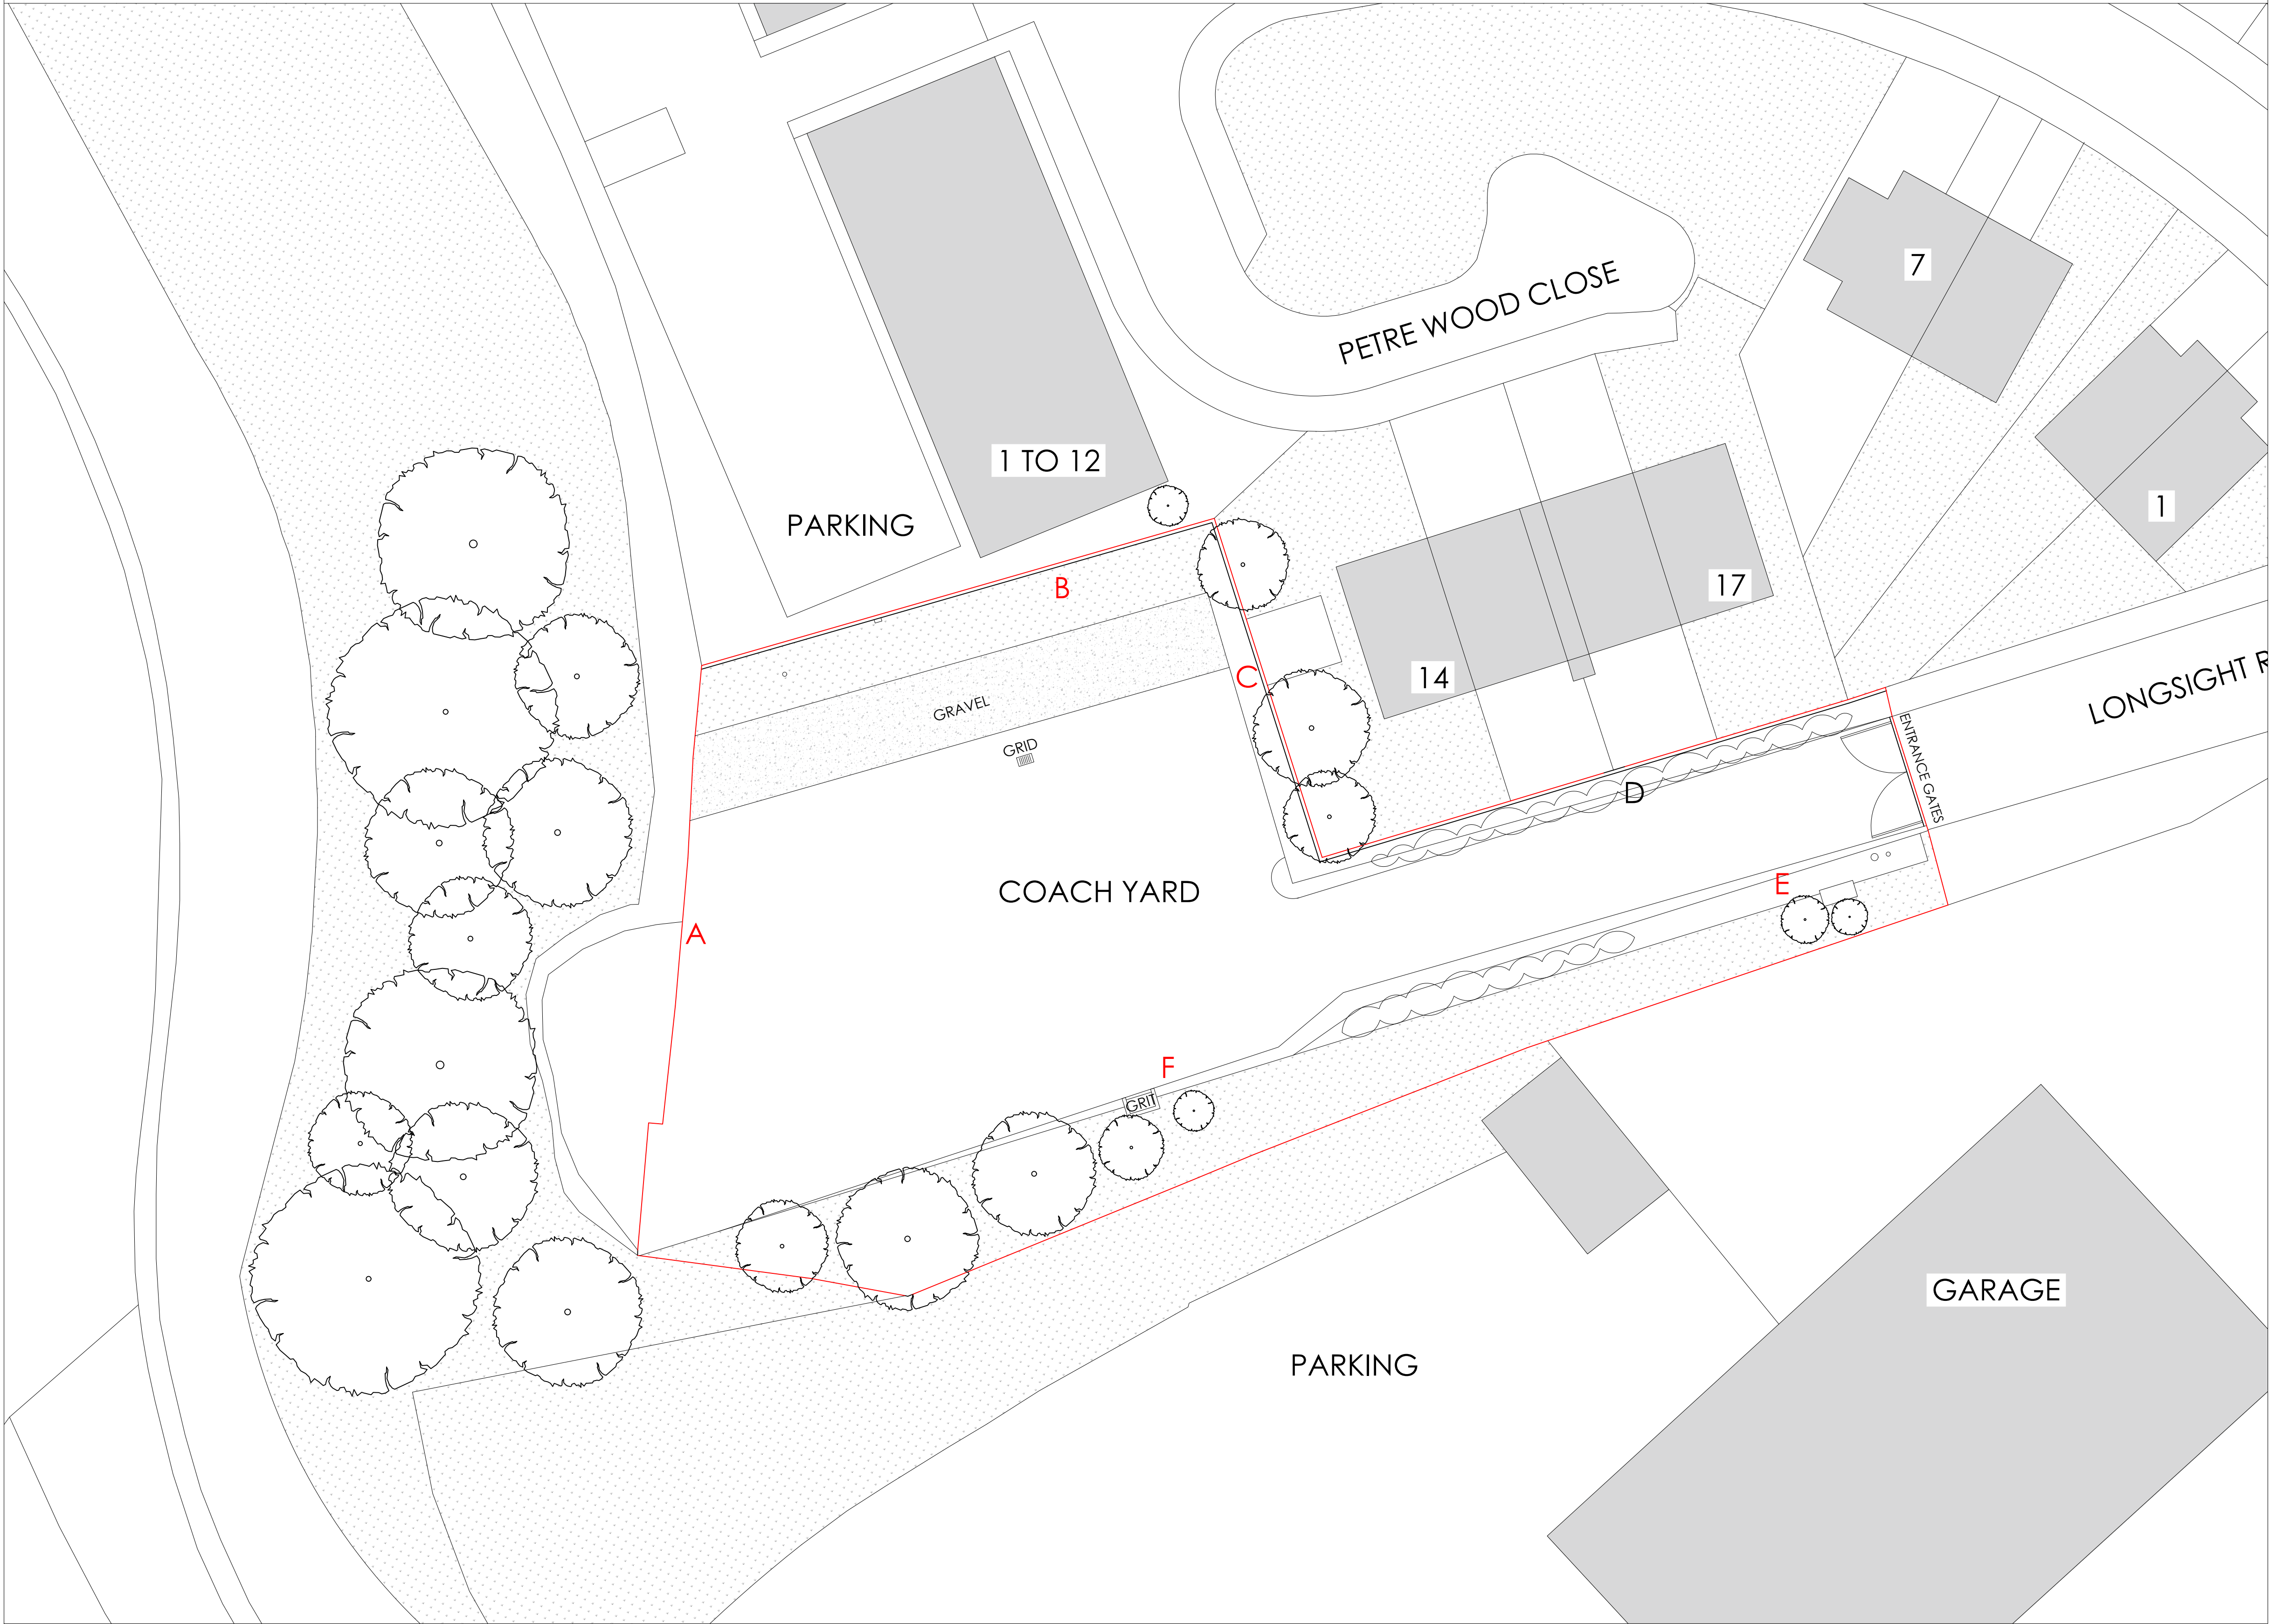

Marathon House
The Sidings Business Park
Whalley, BB7 9SE

01254 823 885

www.peterhitchenarchitects.co.uk

NOTES:
For Retrospective Planning
Application.

No.	Description	Date

CLIENT: Orrells Coach Hire

For the Former Waste
Recycling Centre Langho,
BB5 8AB

PROJECT: The use of existing site as
a coach yard

SHEET: Existing Site Plan

Project number PHA/1046

Date 15/09/2025

Drawn by LM

Checked by PH

A3.1

Scale 1 : 200

Sheet size A1