

NOTES:

For Planning purposes only.

No.	Description	Date
1	Revisions A	04/06/2026

CLIENT: Graham Allmond
Wiswell Eaves Barn,
Pendleton Road Wiswell,
Clitheroe Lancashire,
BB7 9BZ

PROJECT: Proposed Side Extension and
Alterations

SHEET: PROPOSED SITE PLAN

Project number PHA/1039

Date 04/06/2026


Drawn by LM

Checked by PH

A1.2A

Scale 1 : 200

Sheet size A1

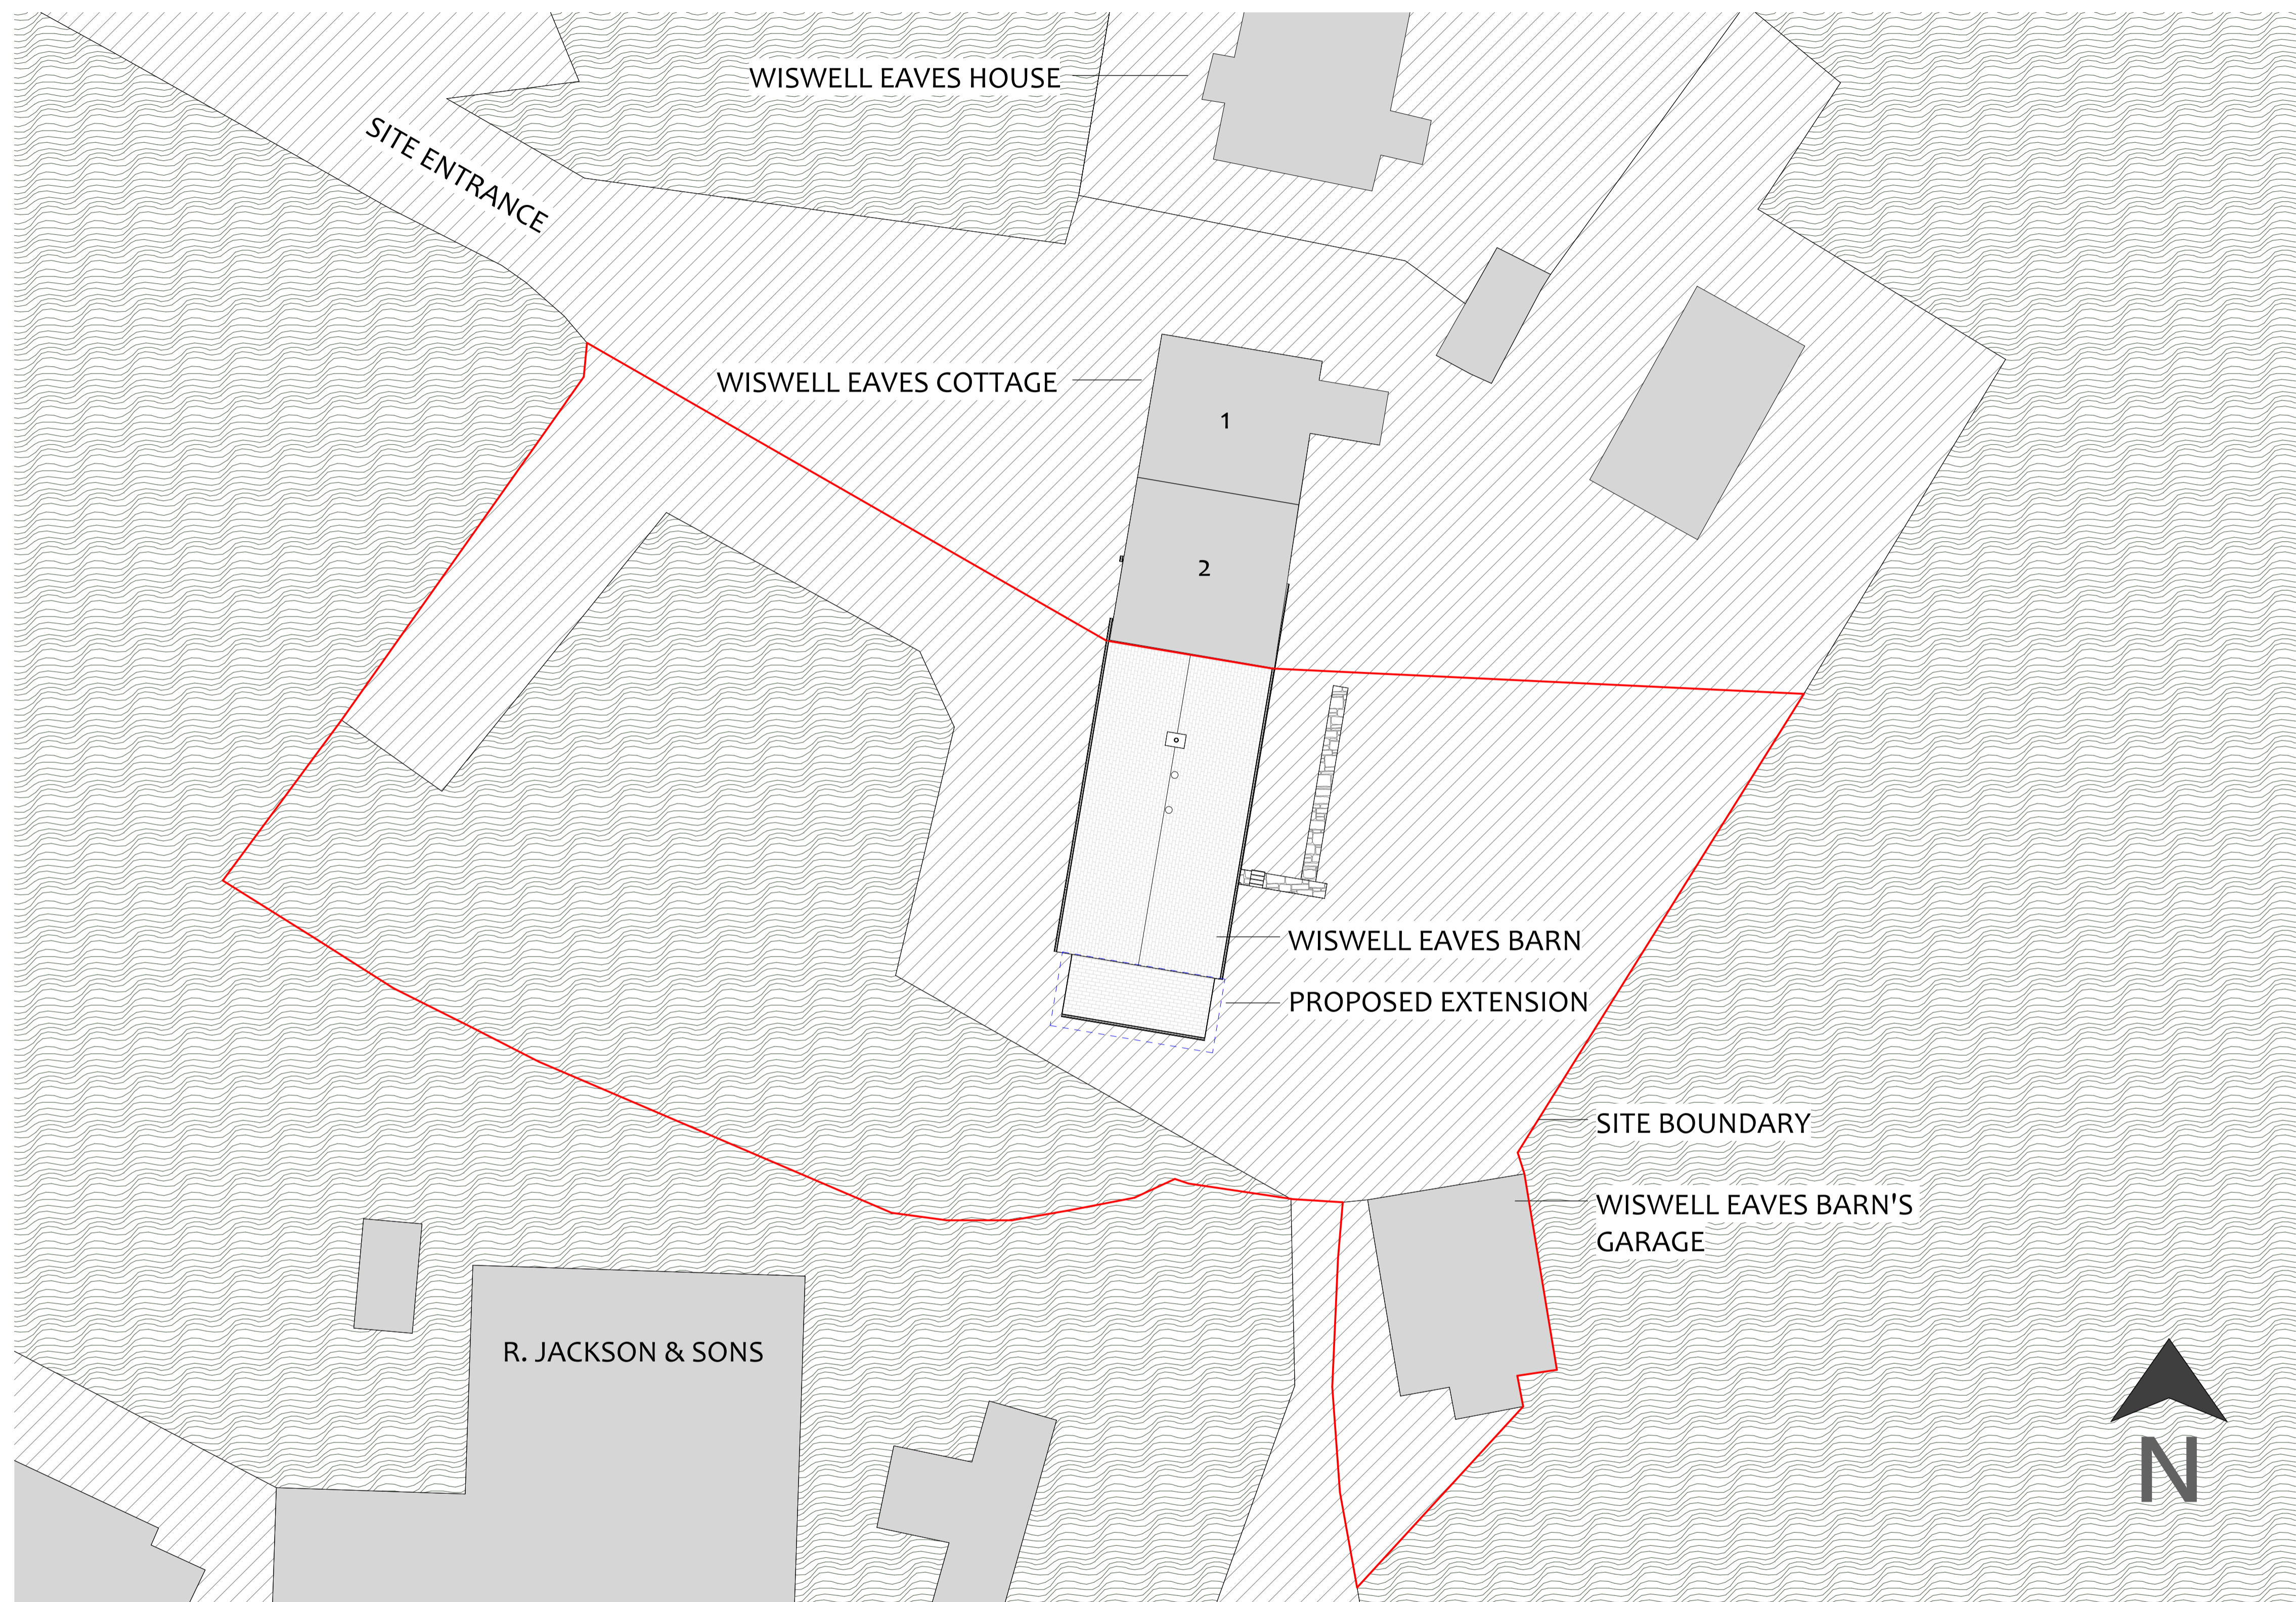

1 PROPOSED SITE PLAN
1 : 200