


Existing Site Plan - Ground Floor
Scale 1:200




Notes

This drawing, together with the design it illustrates, is copyright, and may not be reproduced in any form without the written consent of Zara Moon Architects.

Do not scale off this drawing except for determination of basic layout - only figured dimensions to be used. All dimensions to be checked on site.

 

- Key
- Ownership Boundary
 - Land also owned by Applicant
 - Category A Trees
 - Category B Trees
 - Category C Trees
 - Road Protection Area
 - Public Right of Way

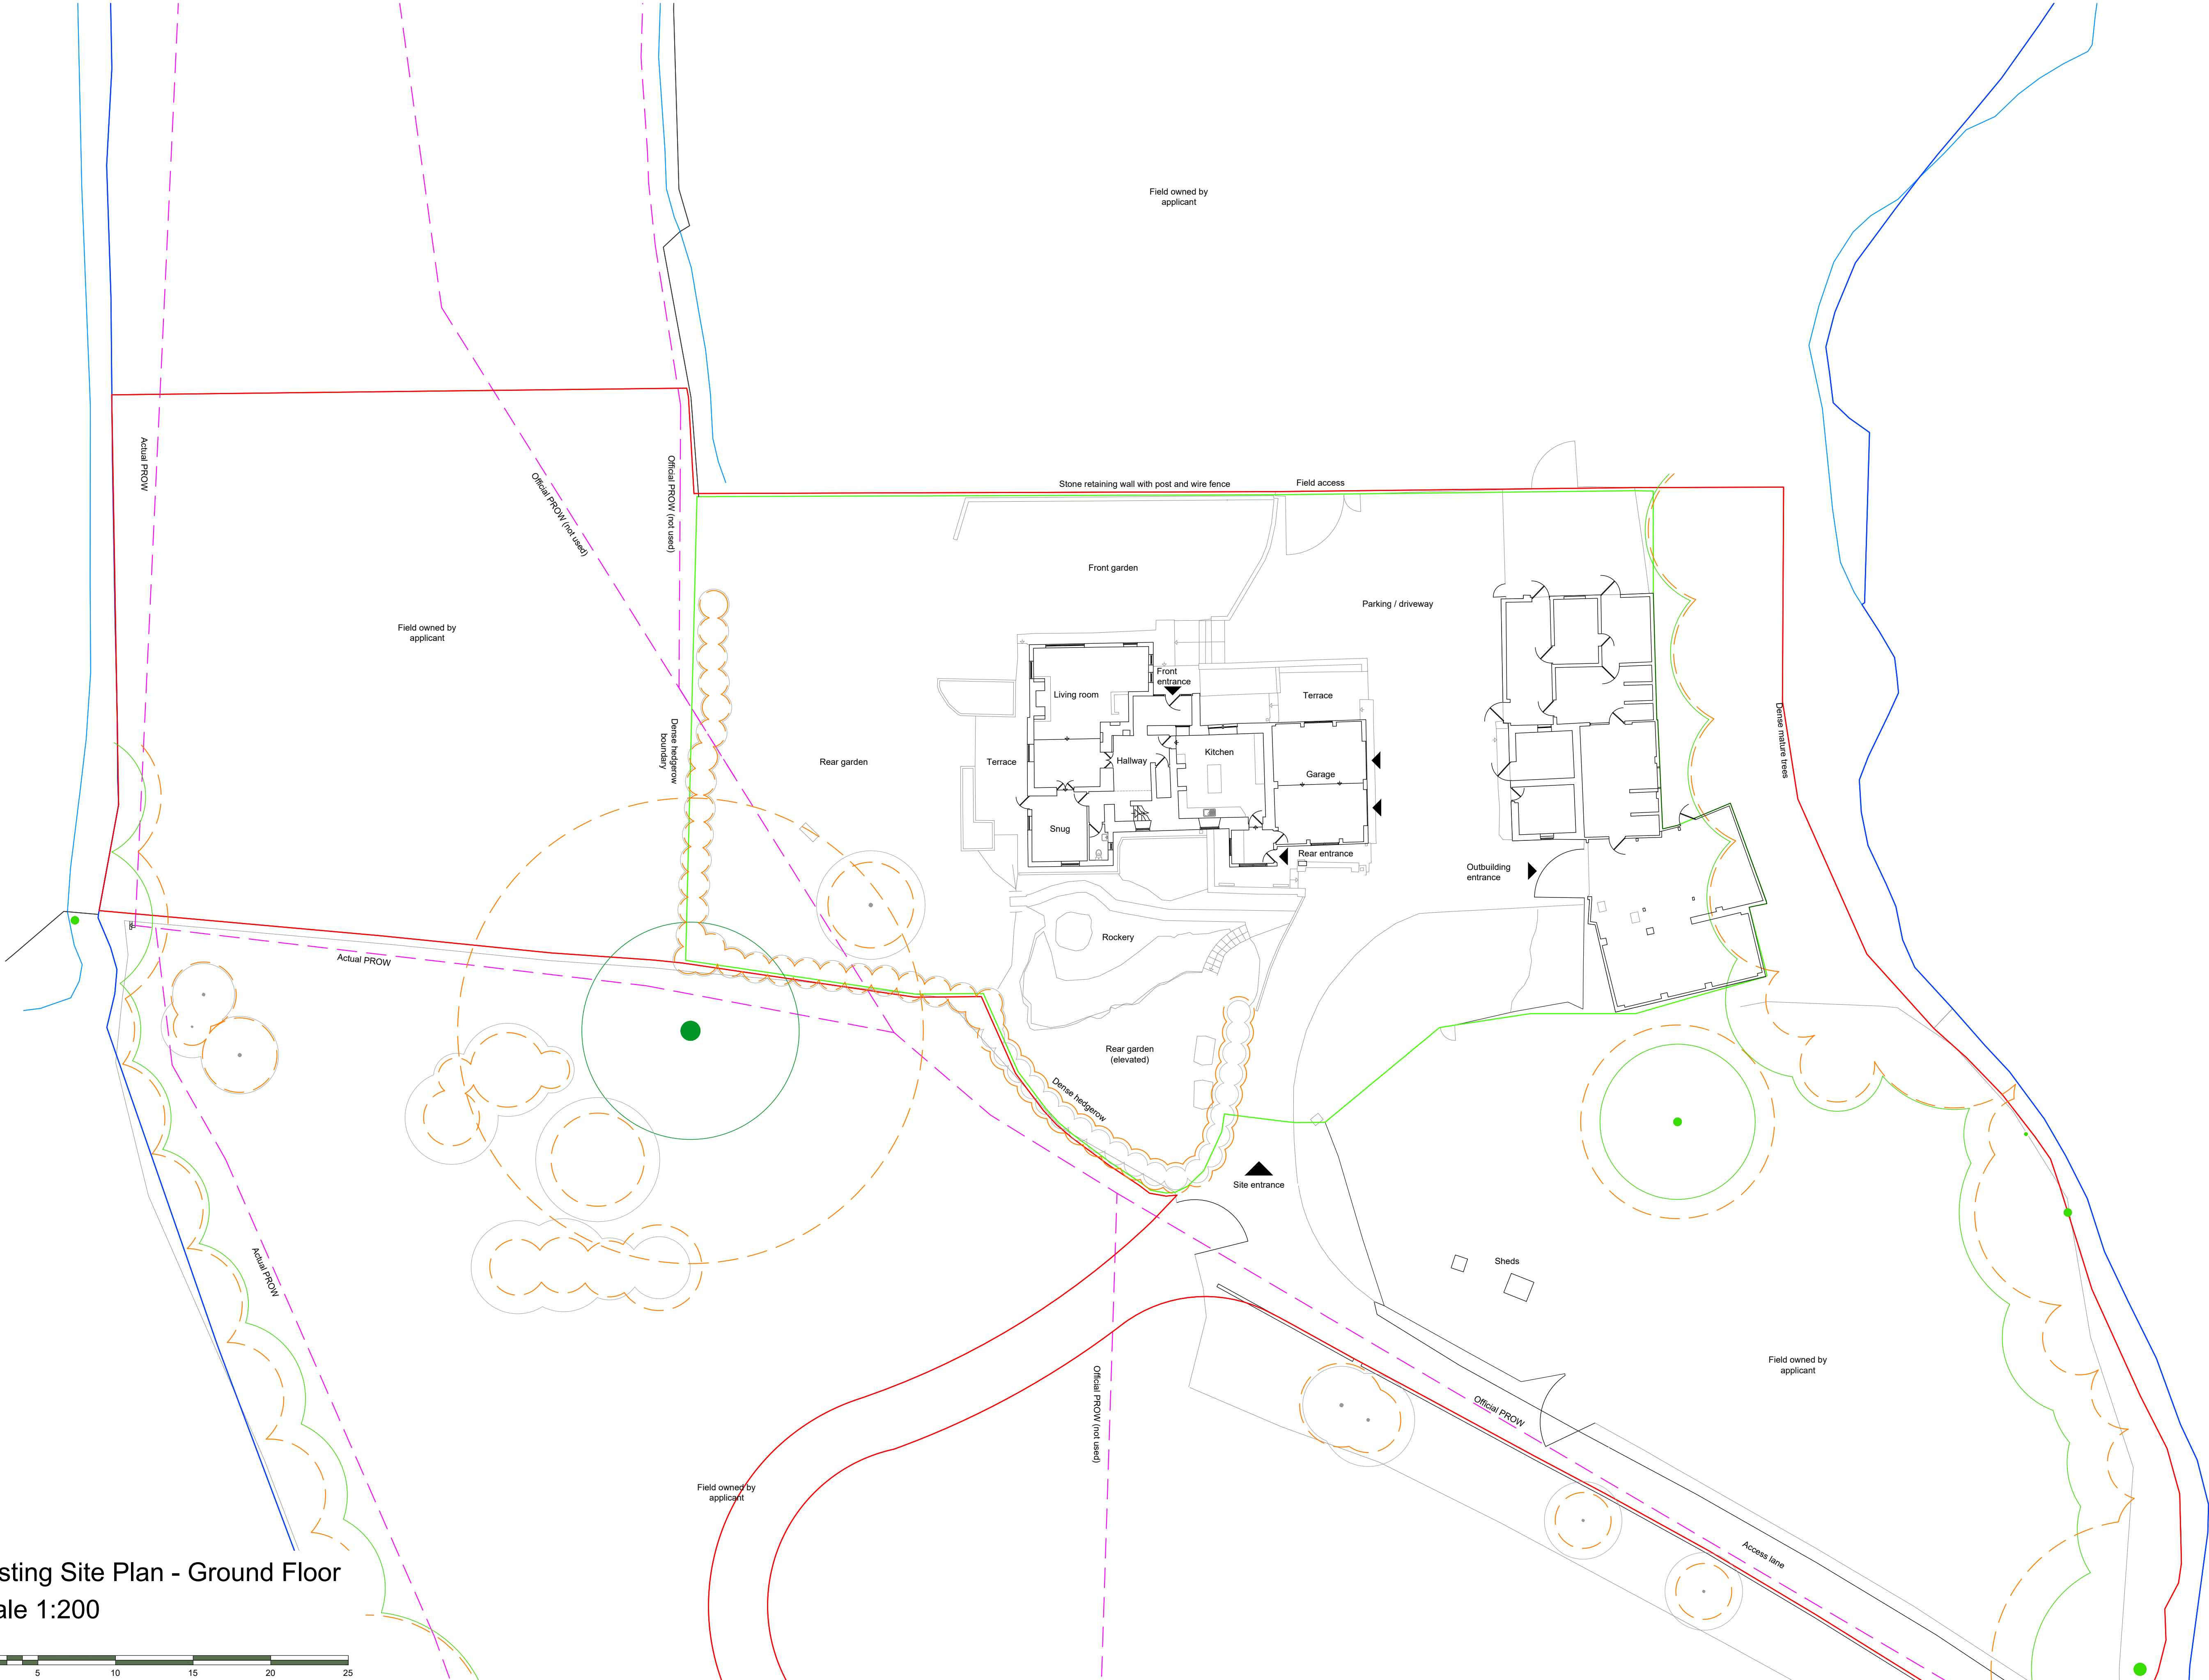

Project Name	Project No.	Stage
Rose Hill Farm	219.25	Planning Submission
Existing Site Plan - Ground Floor	Scale	1:200 @ A1
03	Date	January 2026
Rev --	Drawn	RP