




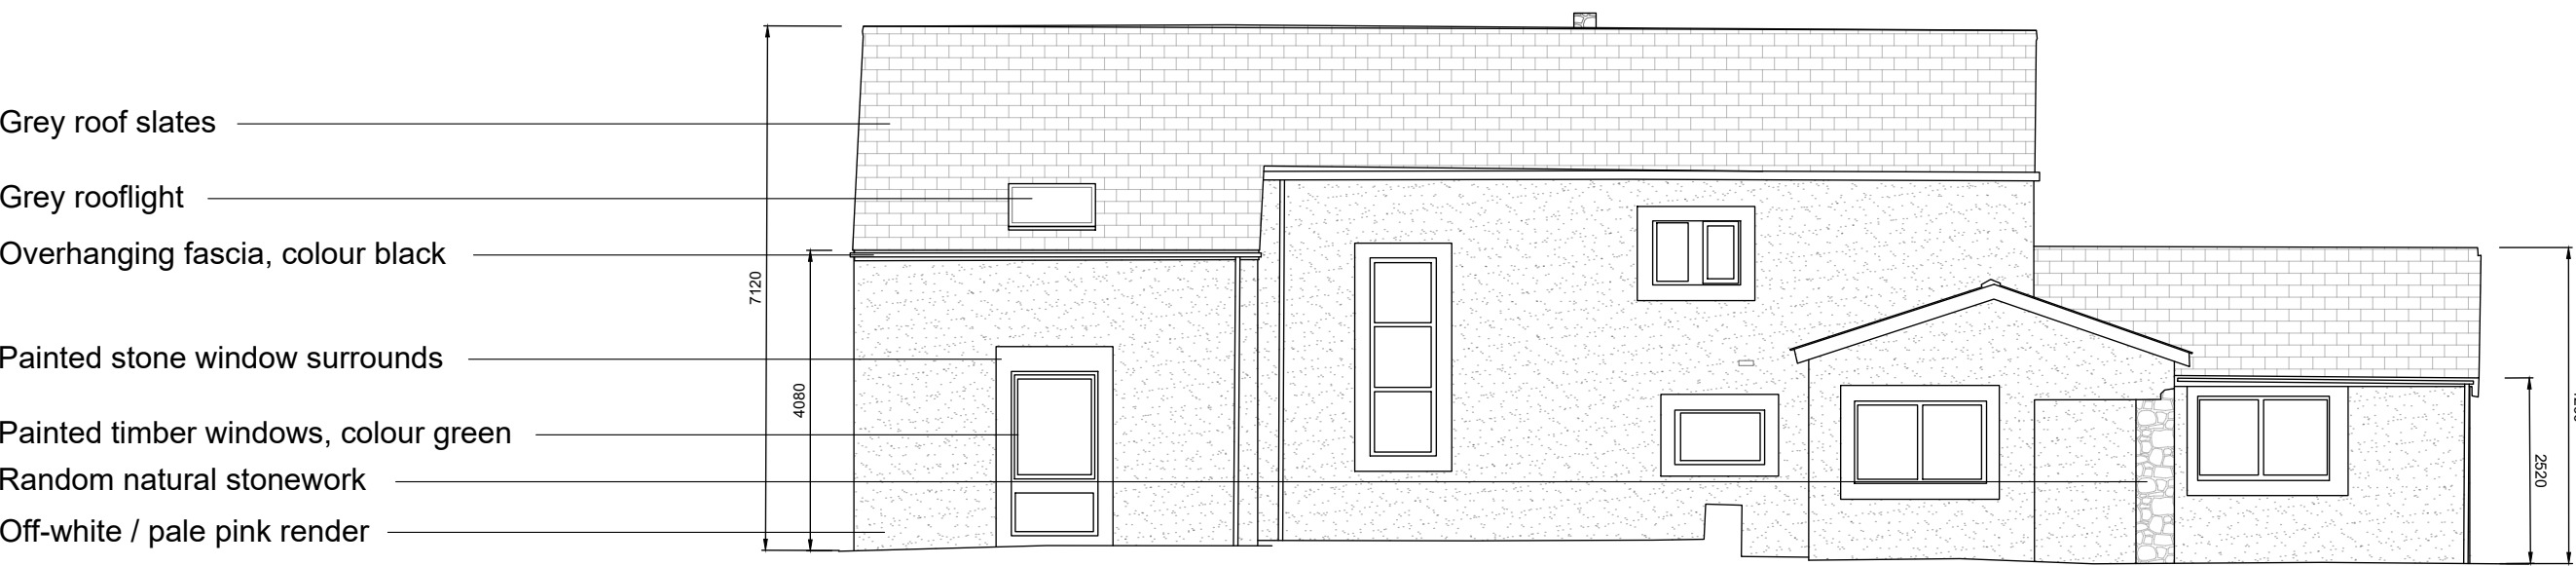


Existing South-East Elevation
Scale 1:100

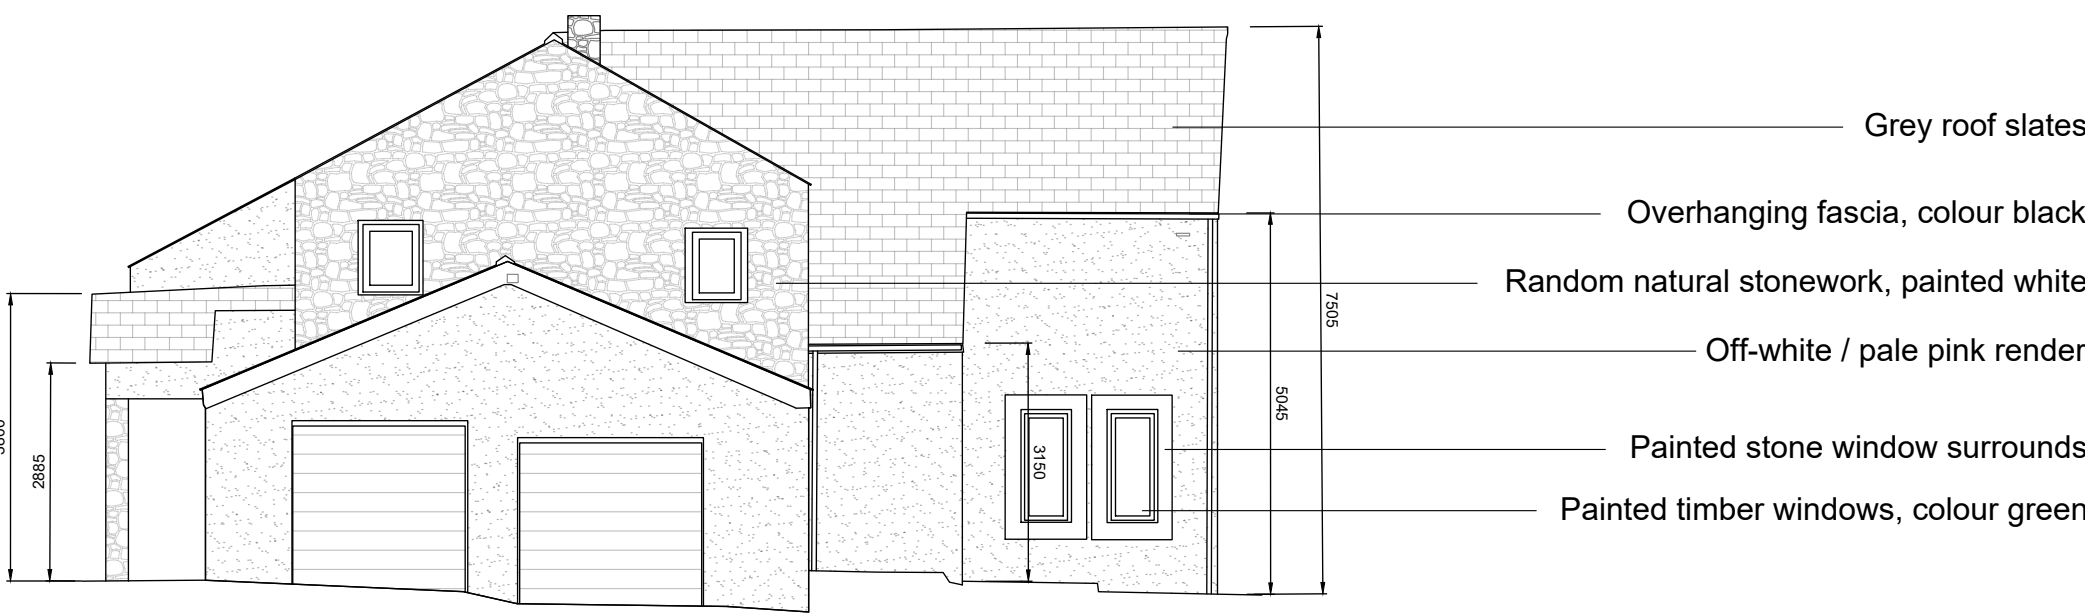


Existing North-East Elevation
Scale 1:100

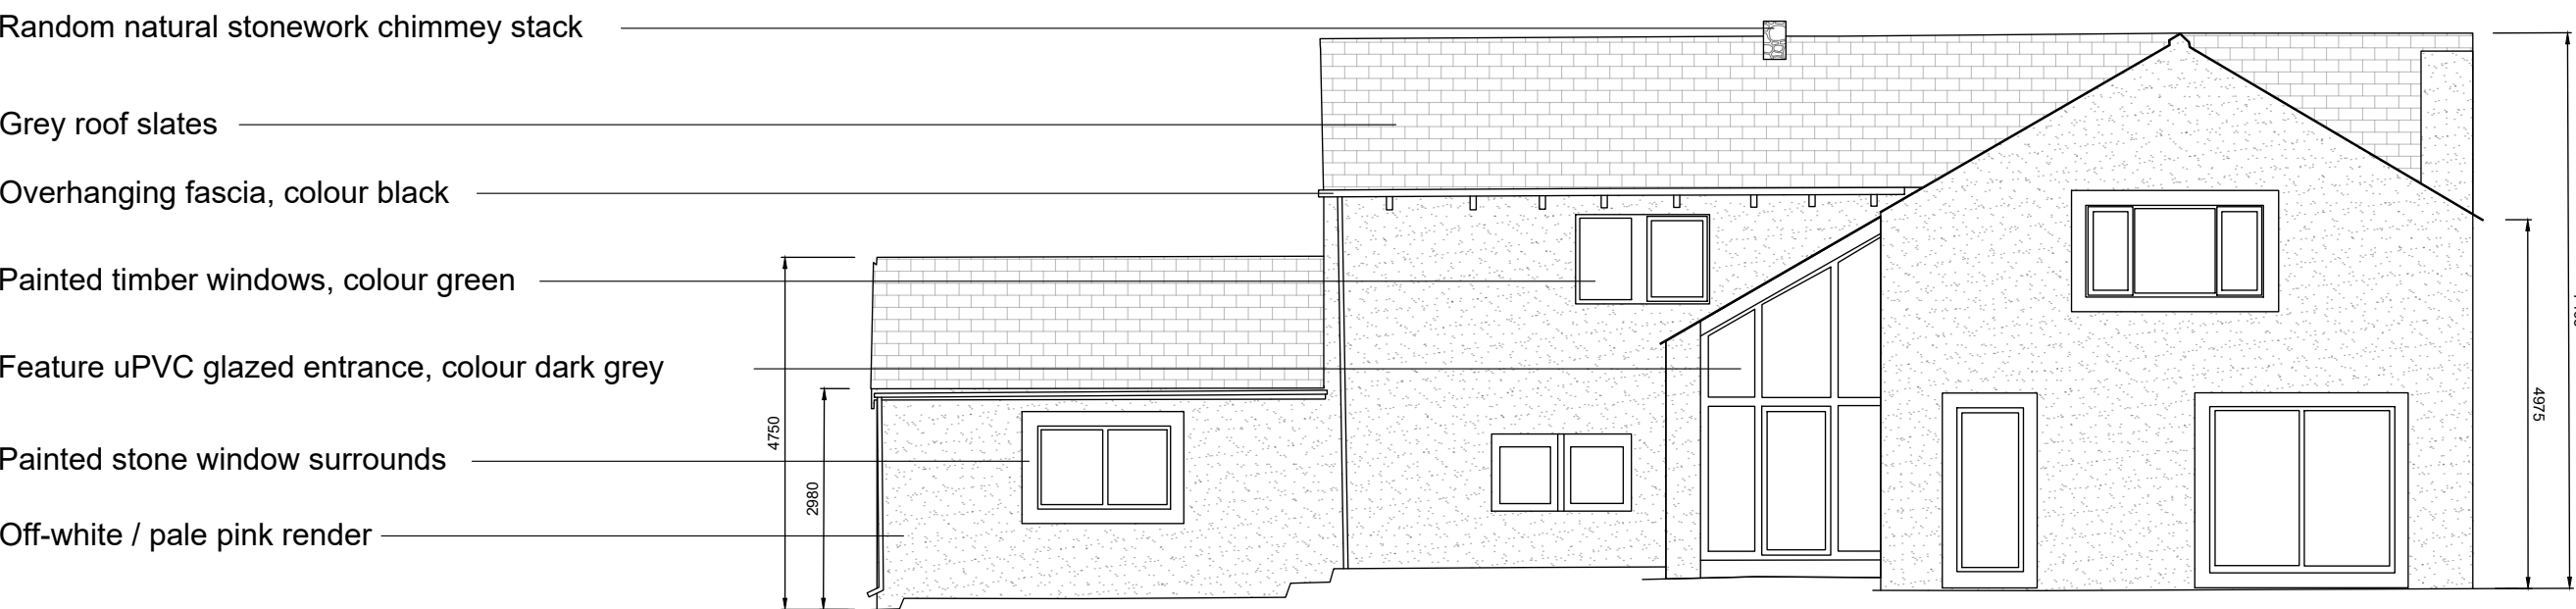

Existing North-West Elevation
Scale 1:100

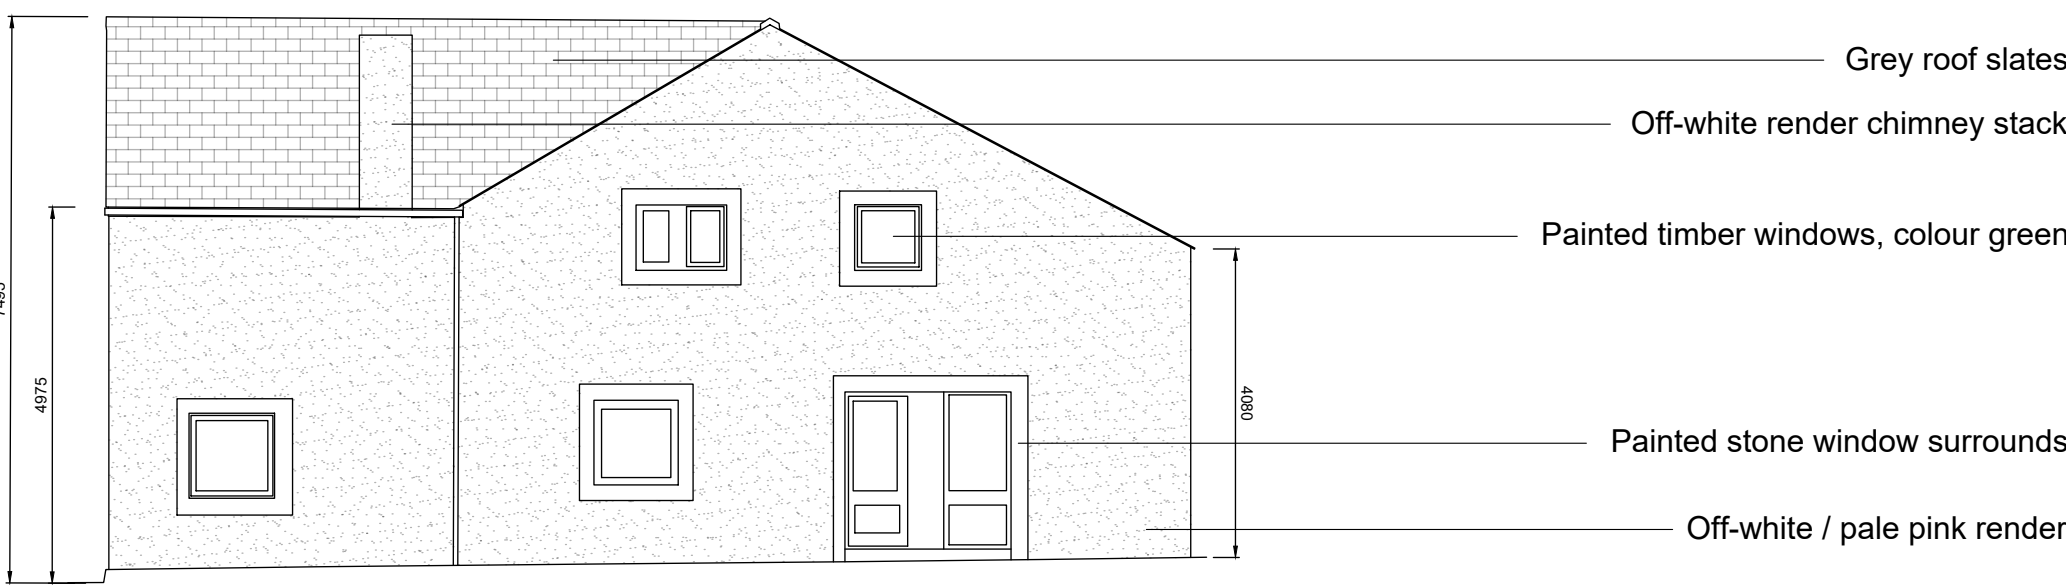

Existing South-West Elevation
Scale 1:100

 

Notes

This drawing, together with the design it illustrates, is copyright, and may not be reproduced in any form without the written consent of Zara Moon Architects.

Do not scale off this drawing except for determination of basic layout - only figured dimensions to be used. All dimensions to be checked on site.



Project Name	Project No.	Stage
Rose Hill Farm	219.25	Planning Submission
Existing Elevations		
05		
Scale		1:100 @ A1
Date		January 2026
Rev	--	Drawn
		RP