



Proposed Site Plan
Scale 1:500

 

Notes This drawing, together with the design it illustrates, is copyright, and may not be reproduced in any form, without the written consent of Zara Moon Architects. Do not scale off this drawing except for determination of basic layout - only figured dimensions to be used. All dimensions to be checked on site.		Key	
			Application Boundary
			Land also owned by Applicant
			Category A Trees
			Category B Trees
			Category C Trees
			Root Protection Area
			Domestic Curtilage
			Public Right of Way
			Proposed Trees

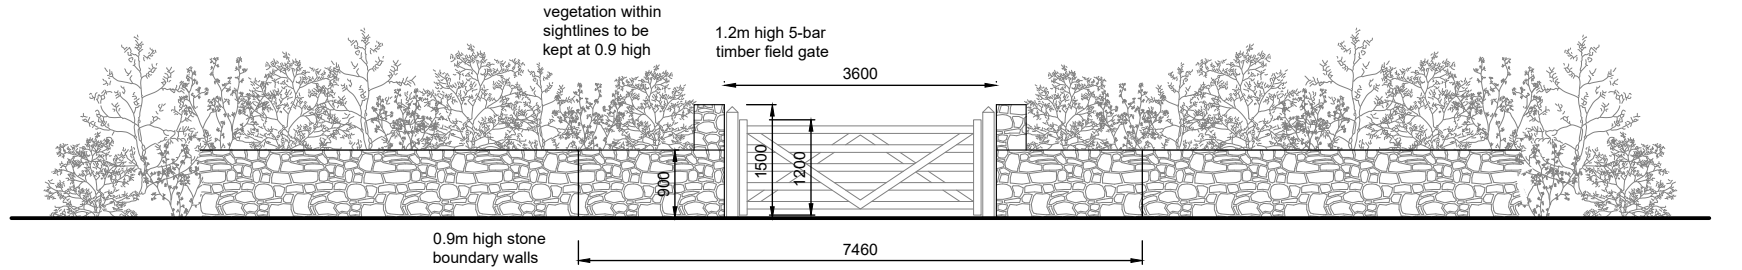

Proposed Site Entrance
Scale 1:100



Project Name	Project No.	Stage
Rose Hill Farm	219.25	Planning Submission
Proposed Site Plan		
07	Scale	1:500 @ A1
	Date	January 2026
Rev --	Drawn	RP