




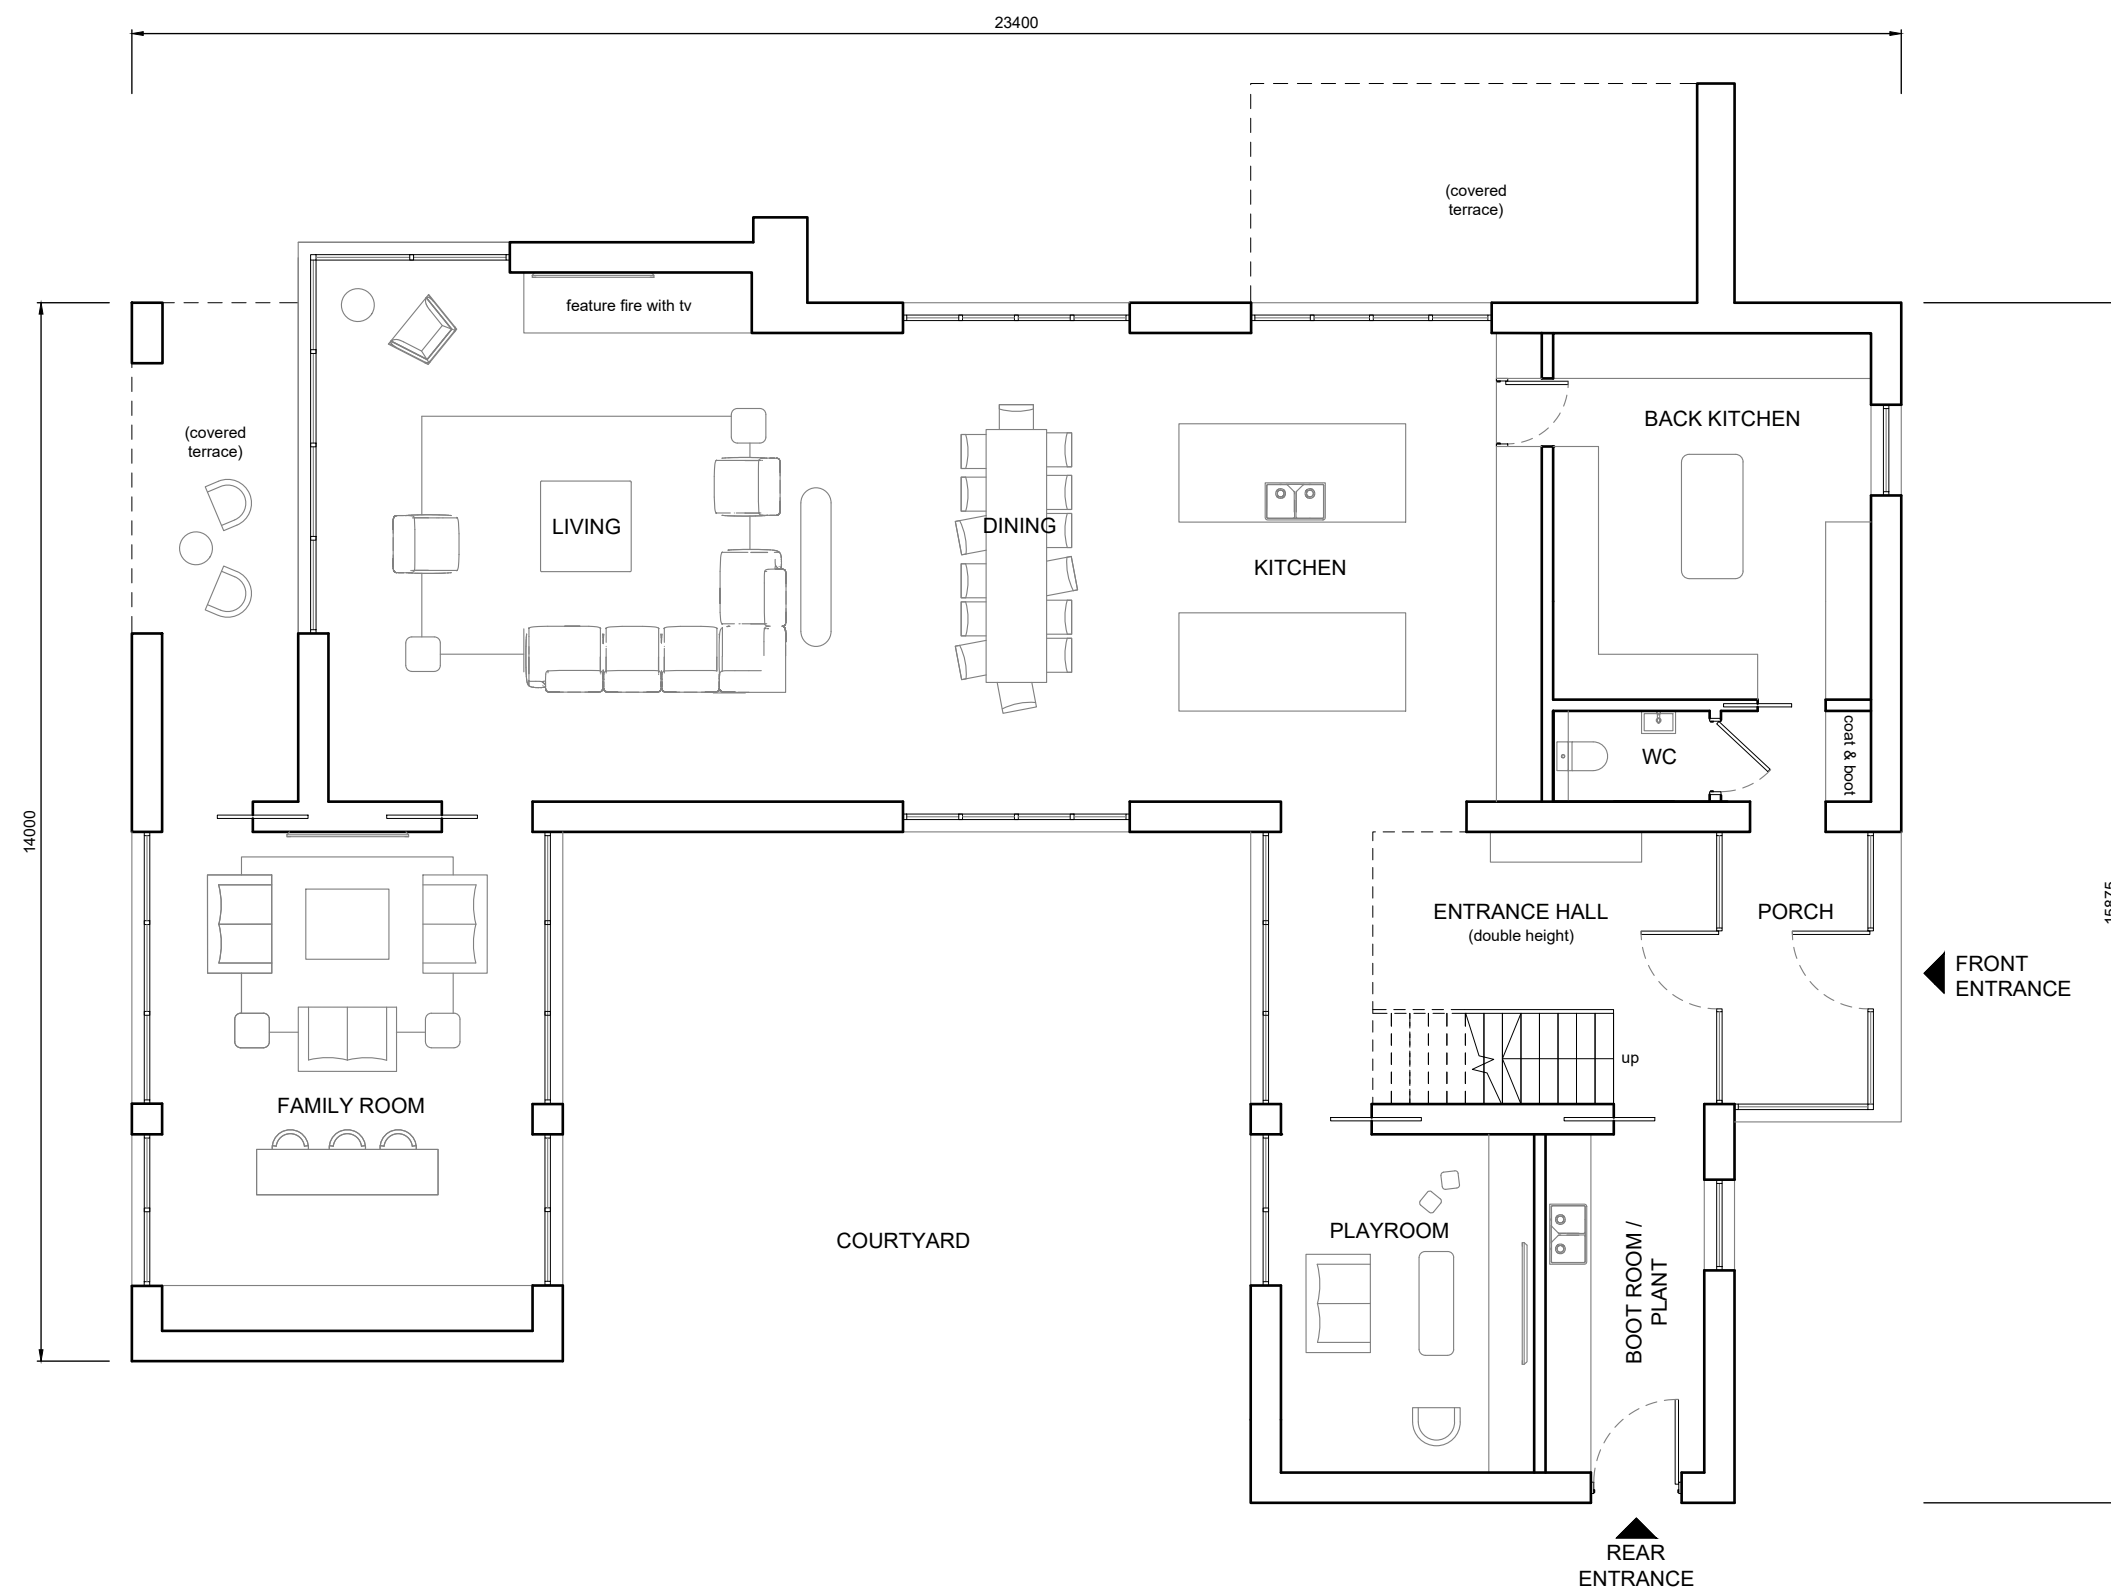

Proposed Ground Floor Plan
Scale 1:100

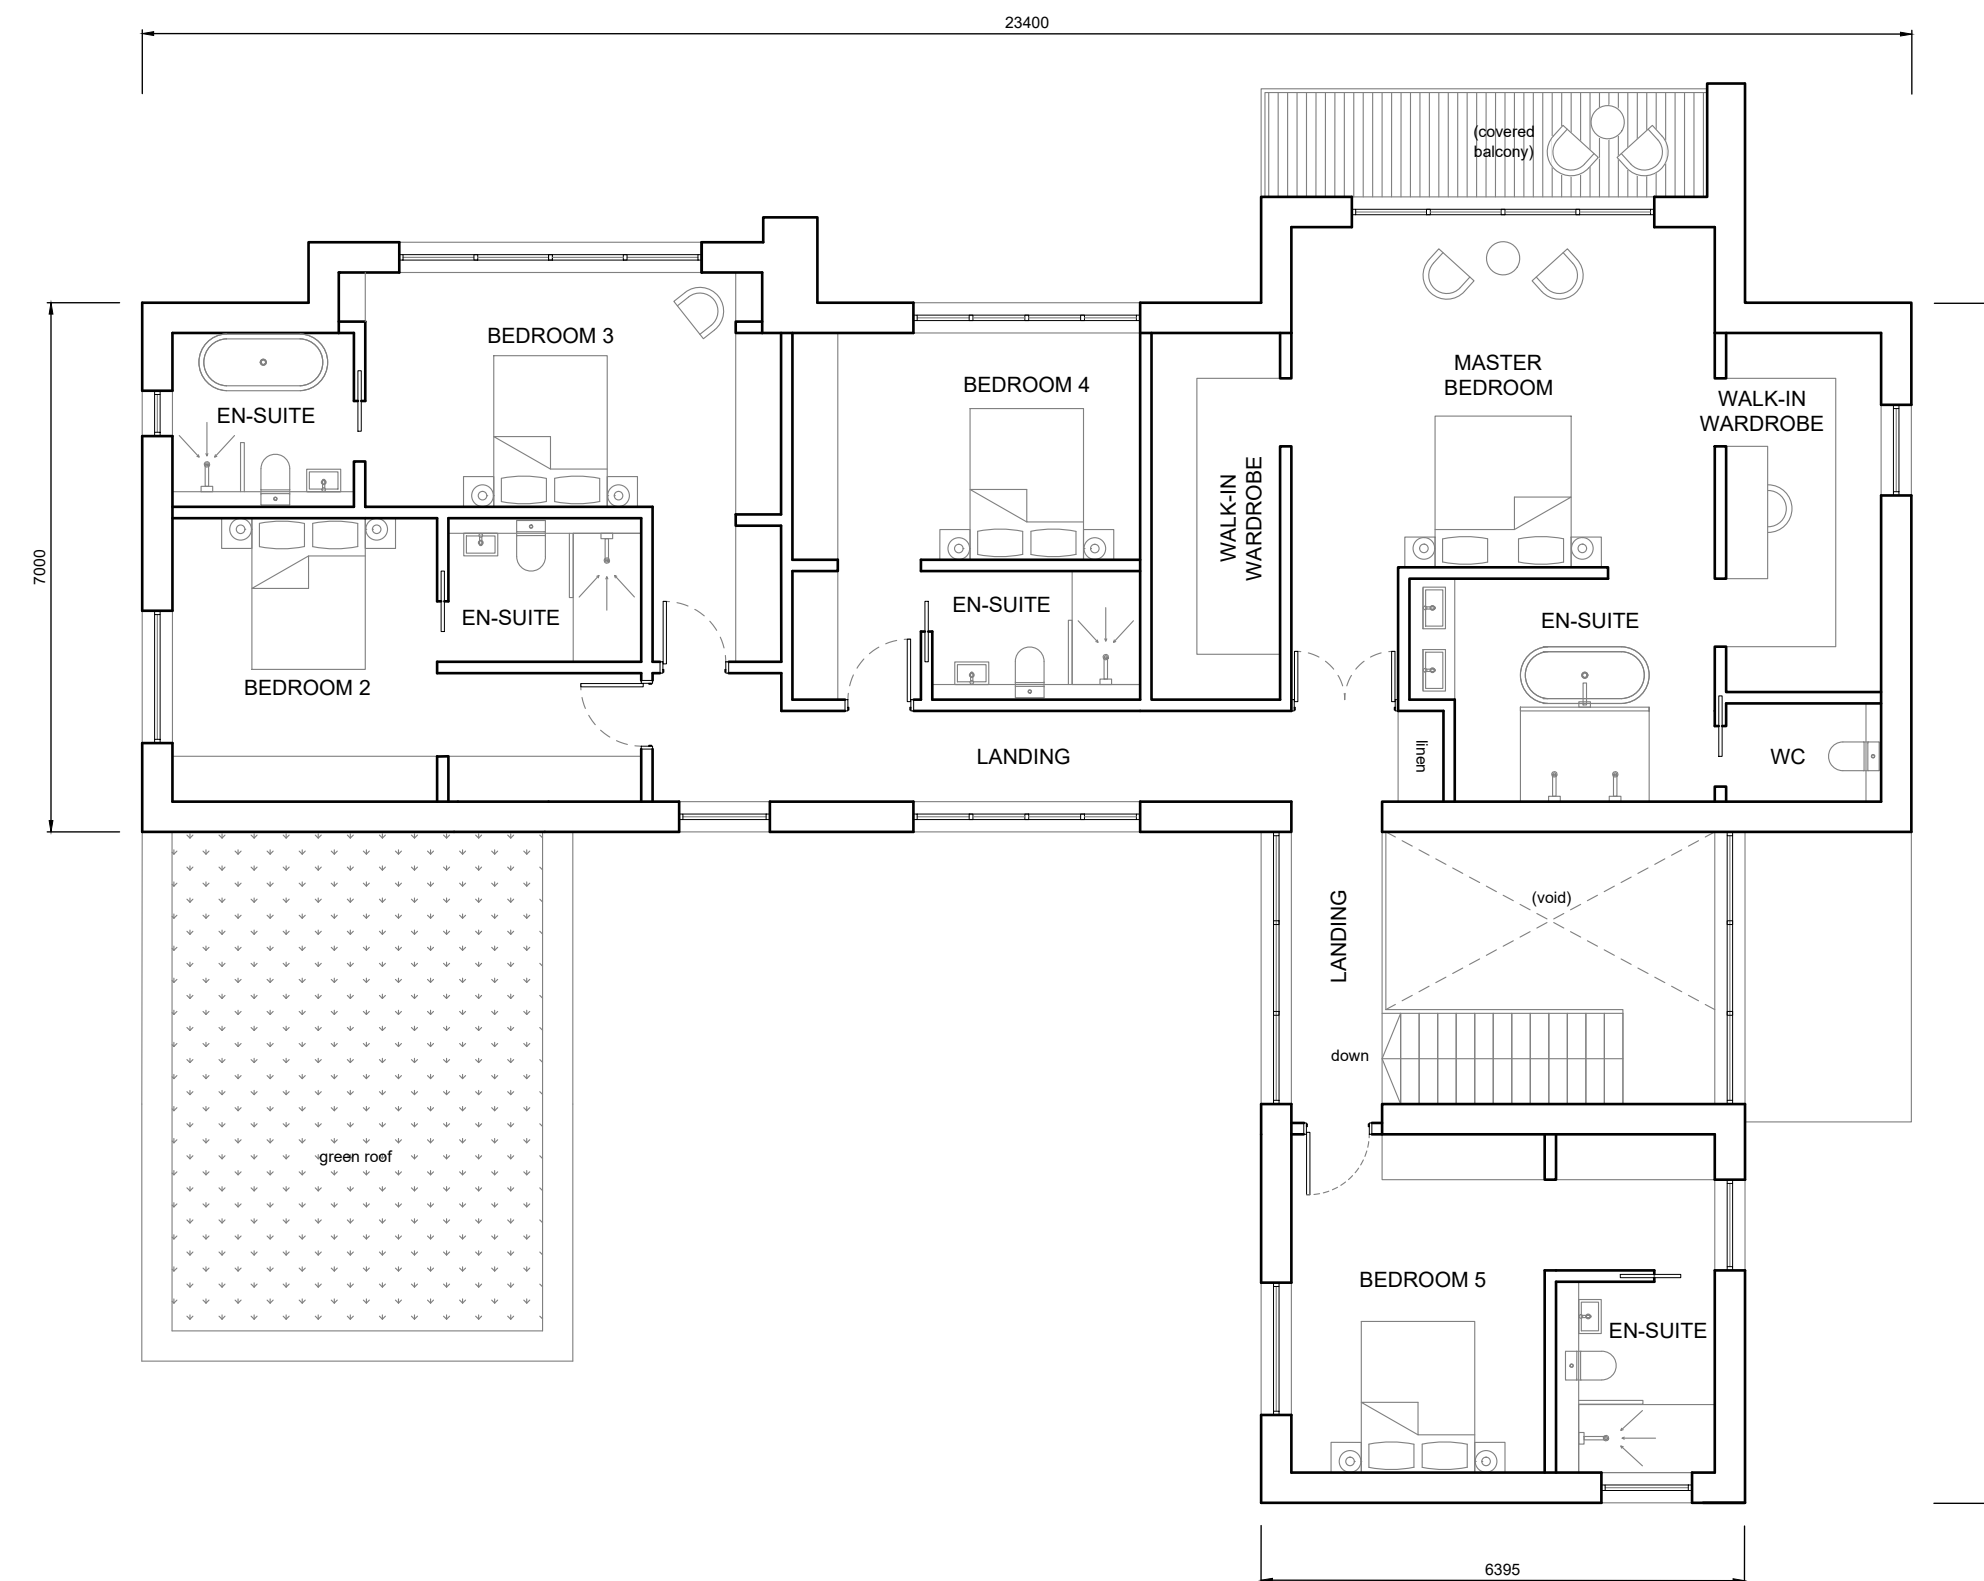

Proposed First Floor Plan
Scale 1:100

 

Notes

This drawing, together with the design it illustrates, is copyright, and may not be reproduced in any form, without the written consent of Zara Moon Architects.

Do not scale off this drawing except for determination of basic layout - only figured dimensions to be used. All dimensions to be checked on site.



E	Revisions to address Planning Officer comments	30.06.2026
D	Revisions to address Planning Officer comments	25.06.2026
C	Revisions to address Planning Officer comments	16.06.2026
B	Revisions to address Planning Officer comments	05.06.2026
A	Revisions to address Planning Officer comments	20.05.2026



Project Name	Rose Hill Farm	Project No.	219.25	Stage	Planning Submission
Proposed Floor Plans	09	Scale	1:100 @ A1	Date	January 2026
Rev	E	Drawn		RP	