





Proposed North-West Elevation
Scale 1:100

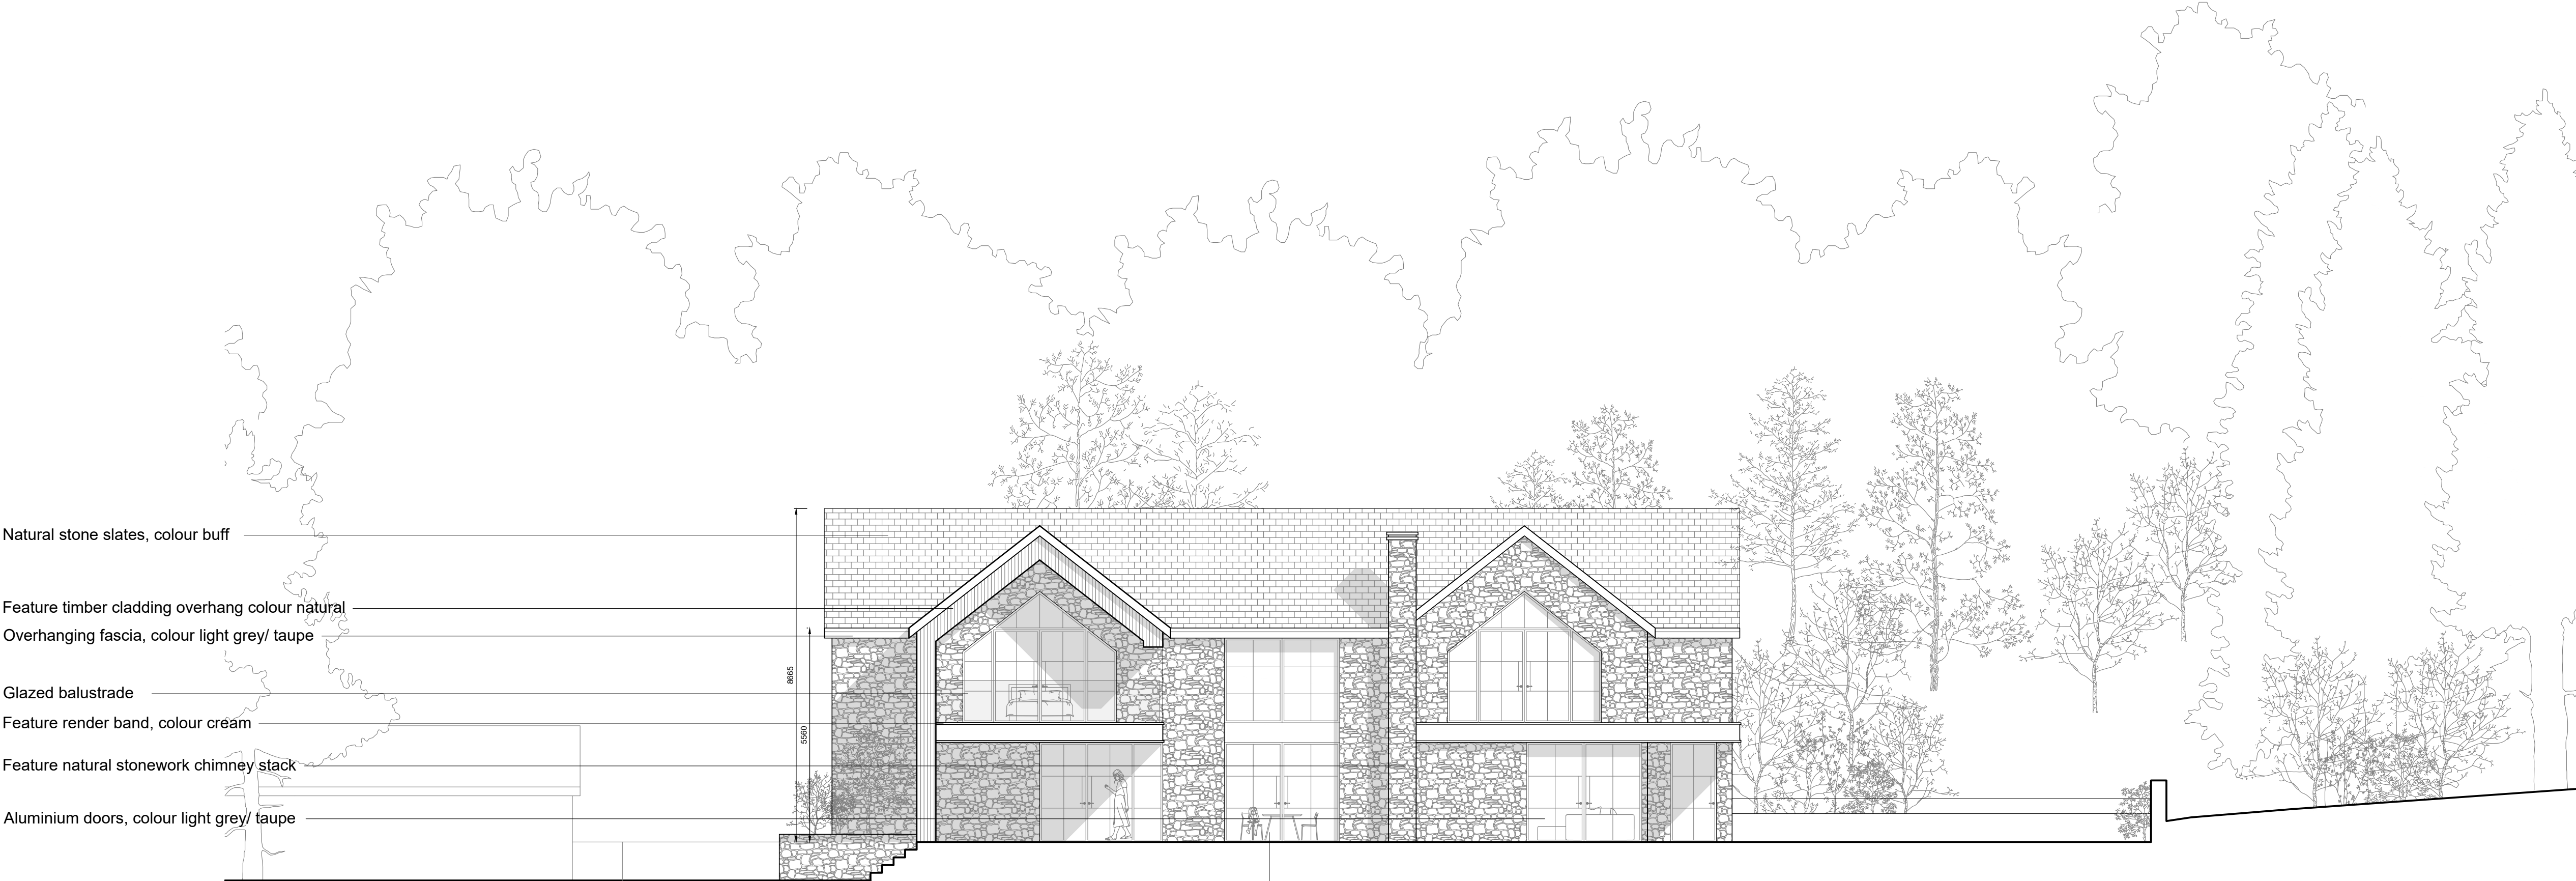

Proposed South-East Elevation
Scale 1:100

 

Notes

This drawing, together with the design it illustrates, is copyright, and may not be reproduced in any form, without the written consent of Zara Moon Architects.

Do not scale off this drawing except for determination of basic layout - only figured dimensions to be used. All dimensions to be checked on site.



Project Name	Project No.	Stage
Rose Hill Farm	219.25	Planning Submission
Proposed Elevations	Scale	Date
11	1:100 @ A1	January 2026
Rev	D	Date
Drawn	RP	

D	Revisions to address Planning Officer comments	20.05.2026
C	Revisions to address Planning Officer comments	16.05.2026
B	Revisions to address Planning Officer comments	05.05.2026
A	Revisions to address Planning Officer comments	20.05.2025