




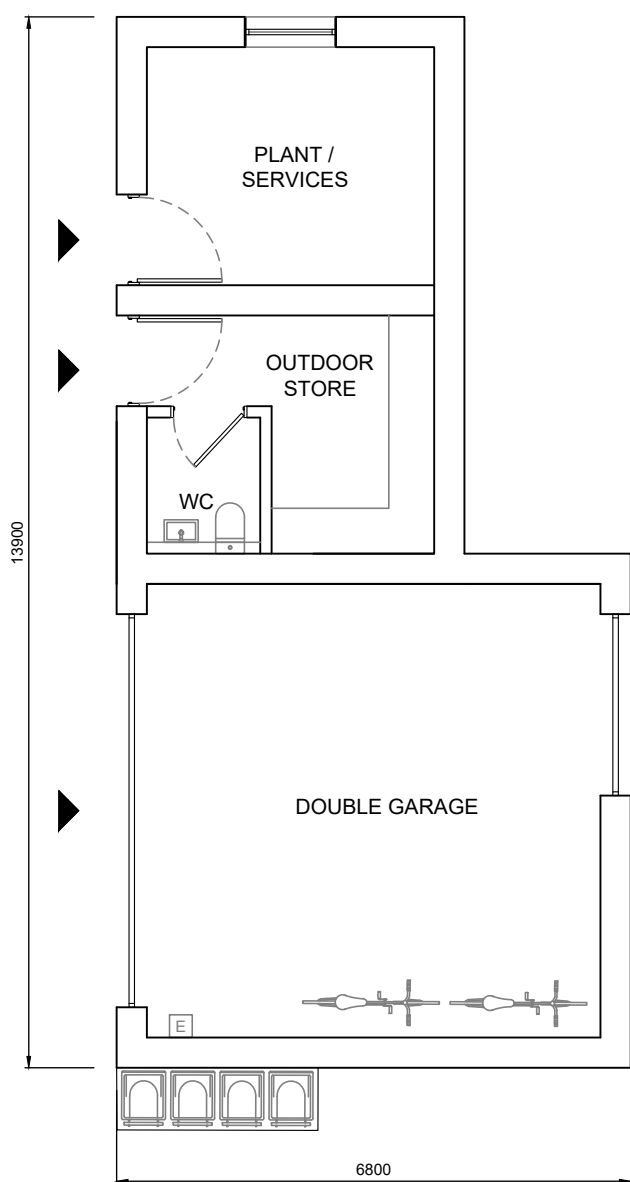


Proposed Garage Floor Plan
Scale 1:100

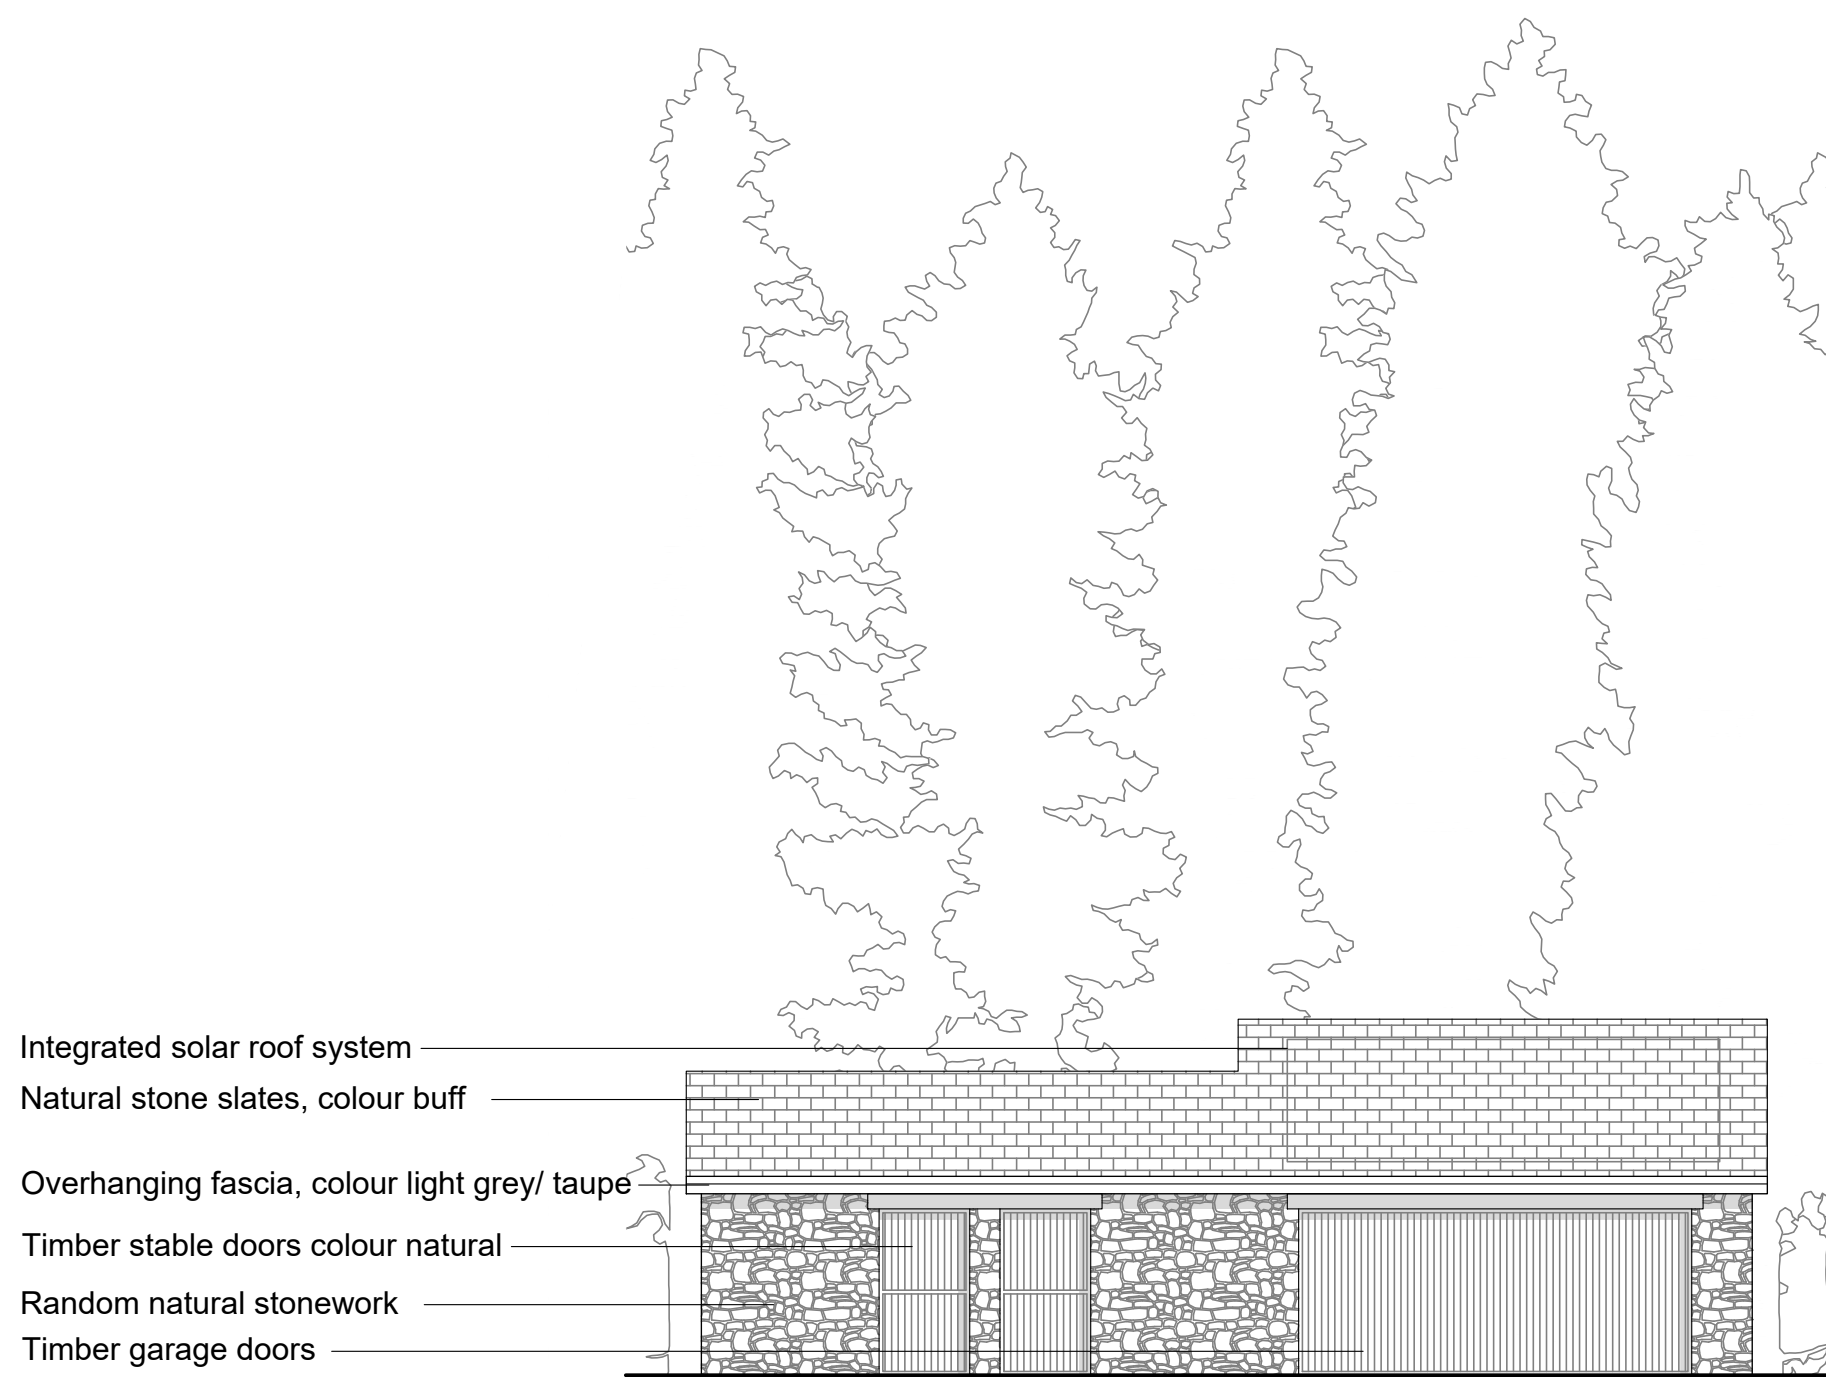


Proposed South-West Elevation
Scale 1:100

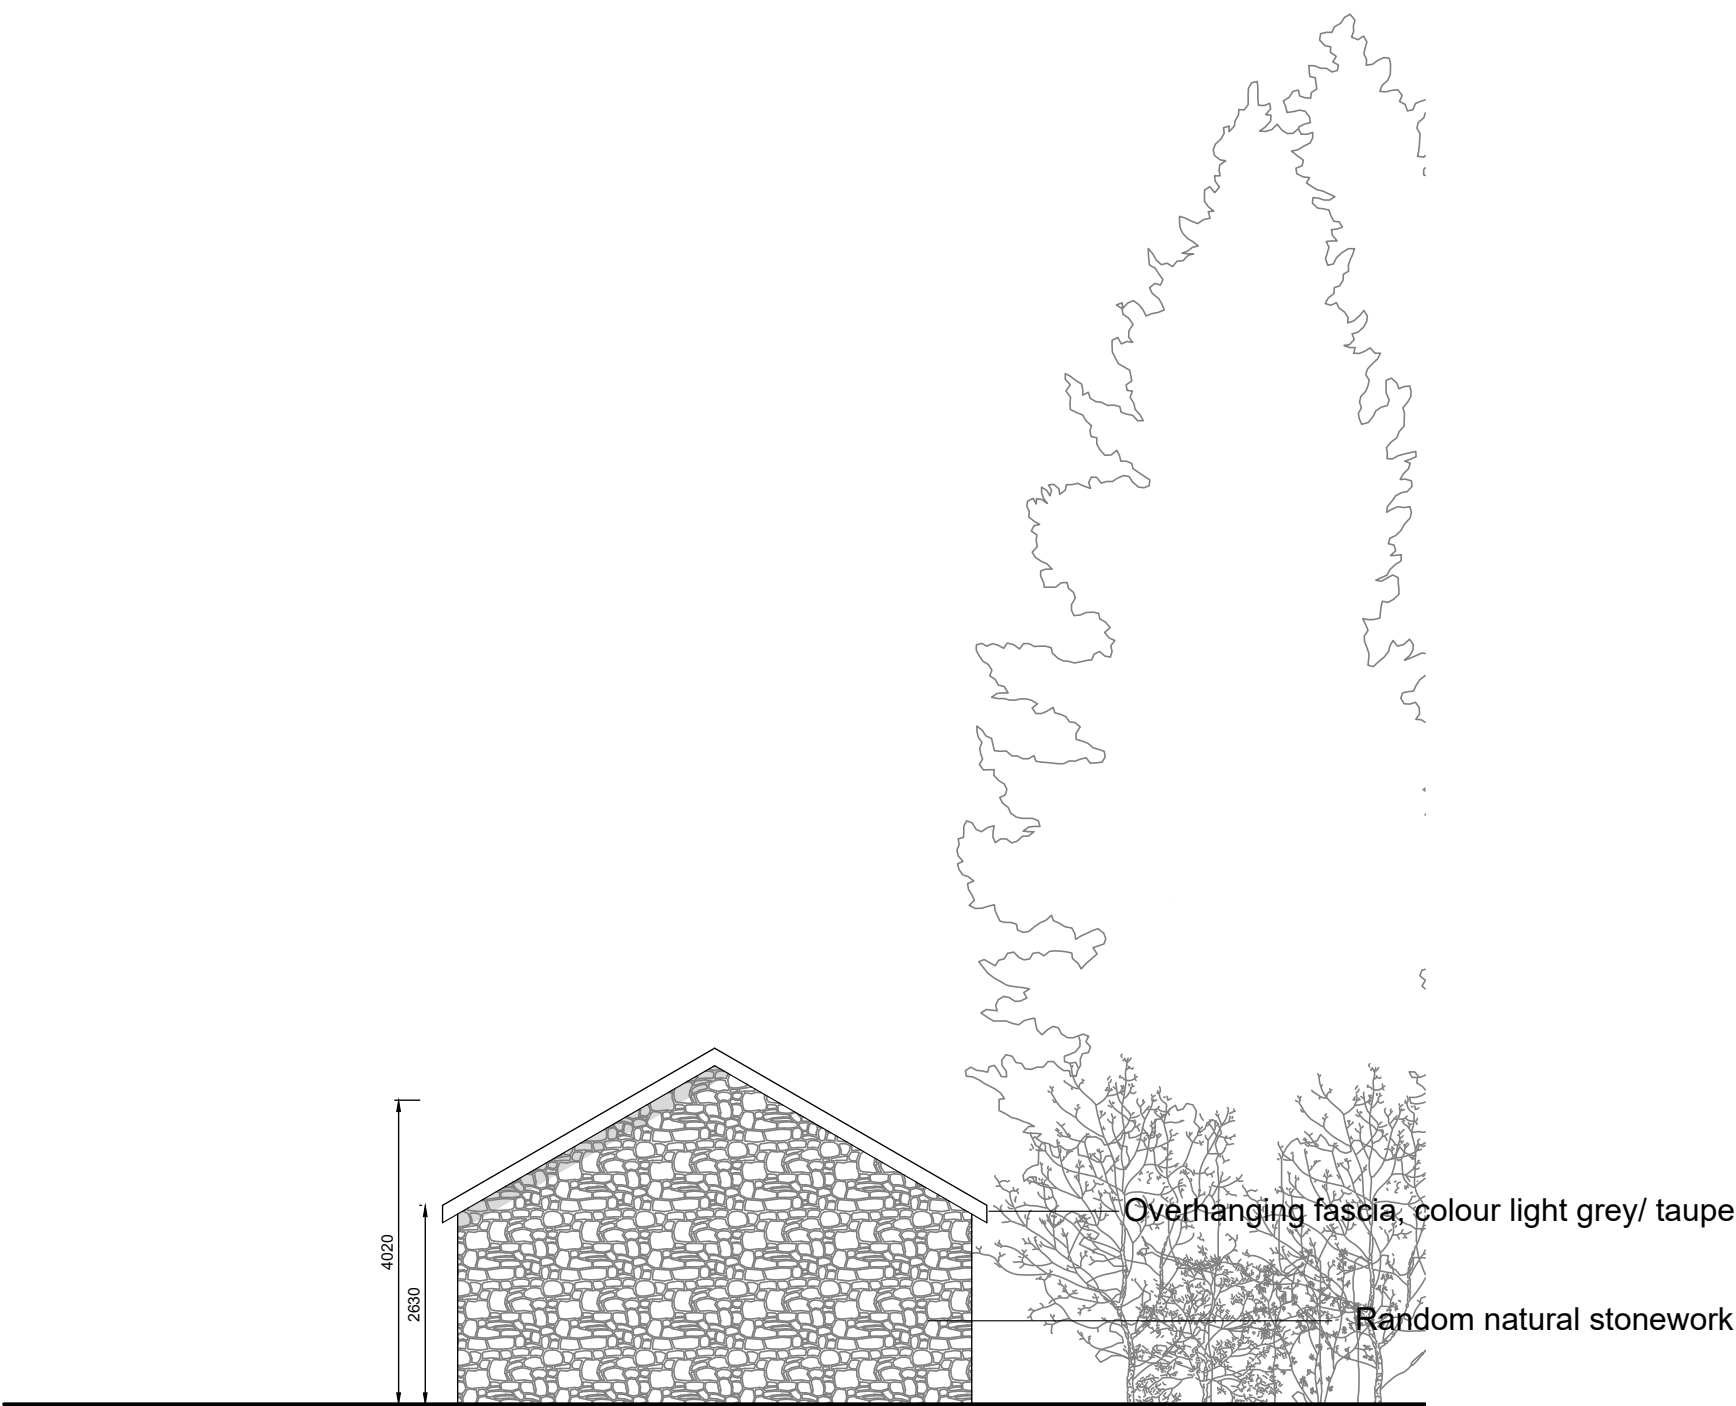


Proposed South-East Elevation
Scale 1:100

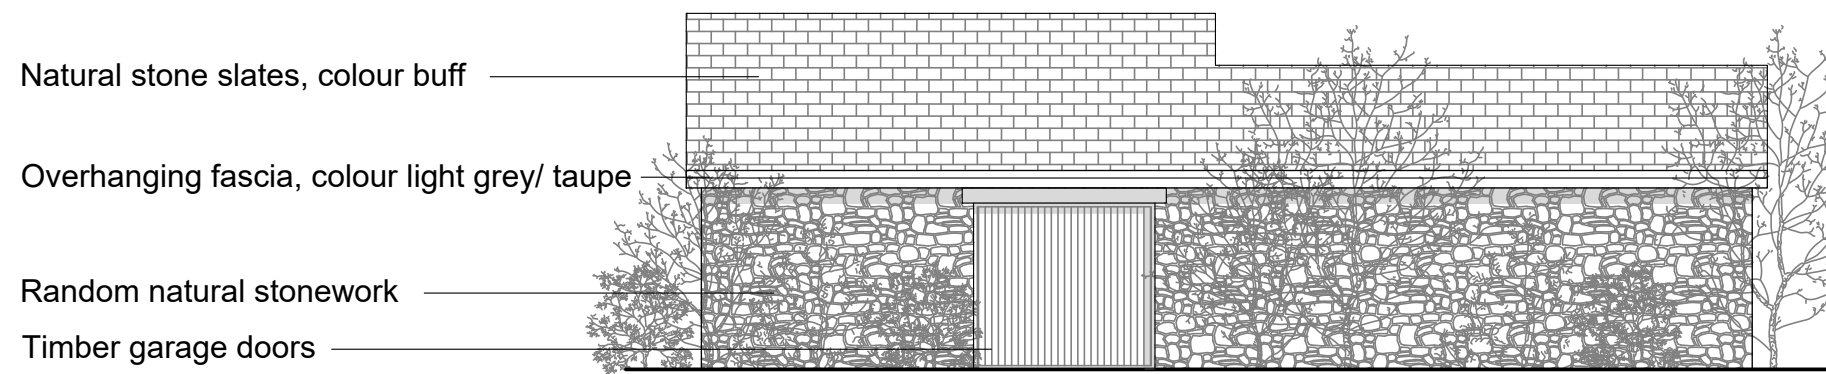

Proposed North-East Elevation
Scale 1:100

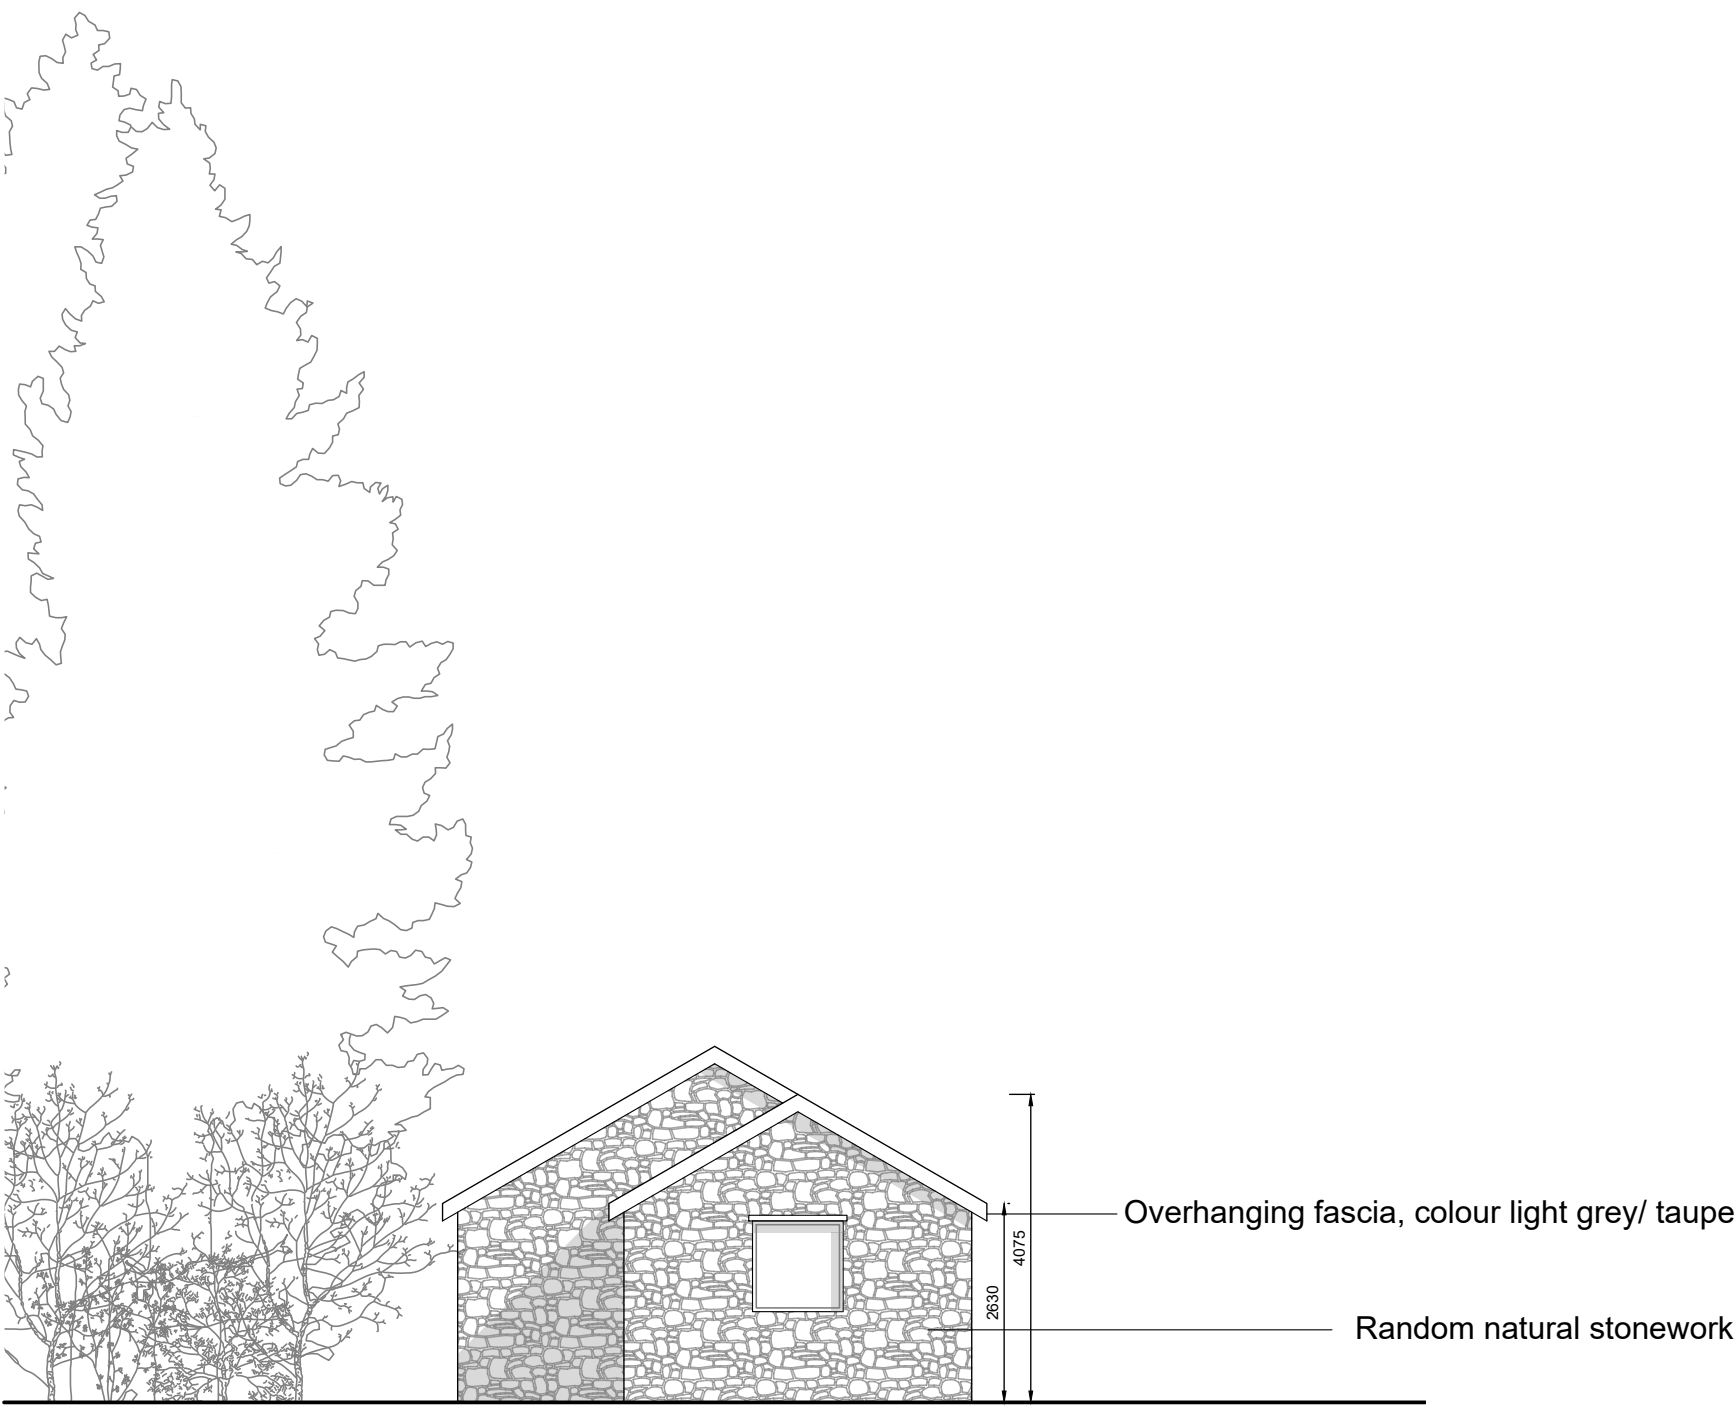

Proposed North-West Elevation
Scale 1:100

 

Notes
This drawing, together with the design it illustrates, is copyright, and may not be reproduced in any form, without the written consent of Zara Moon Architects.
Do not scale off this drawing except for determination of basic layout - only figured dimensions to be used. All dimensions to be checked on site.

