

Site Plan

1 : 500



GENERAL NOTES:

Blank area for general notes.

KEY:

Existing walls	
Proposed walls	
Proposed rooflight	
Site Boundary	
Plot Boundary	
Existing removed	
Existing beam	
1.9 m head height	
1.5 m head height	
Rain Water Pipe	RWP
Soil Vent Pipe	SVP
Manhole	MH

CLIENT: J Hartley

PROJECT: Detached Garage

PROJECT ADDRESS: Bridge End Cottage, Rimington Lane, Rimington, BB7 4EA

DRAWING TITLE: PROPOSED SITE PLAN


DRAWN BY: KH

Rev: R00 | **Rev. DATE:** 16.01.2026

DATE: 16.01.2026

SCALE@A3: 1:500

DRAWING No: BEC-R00-PR-104

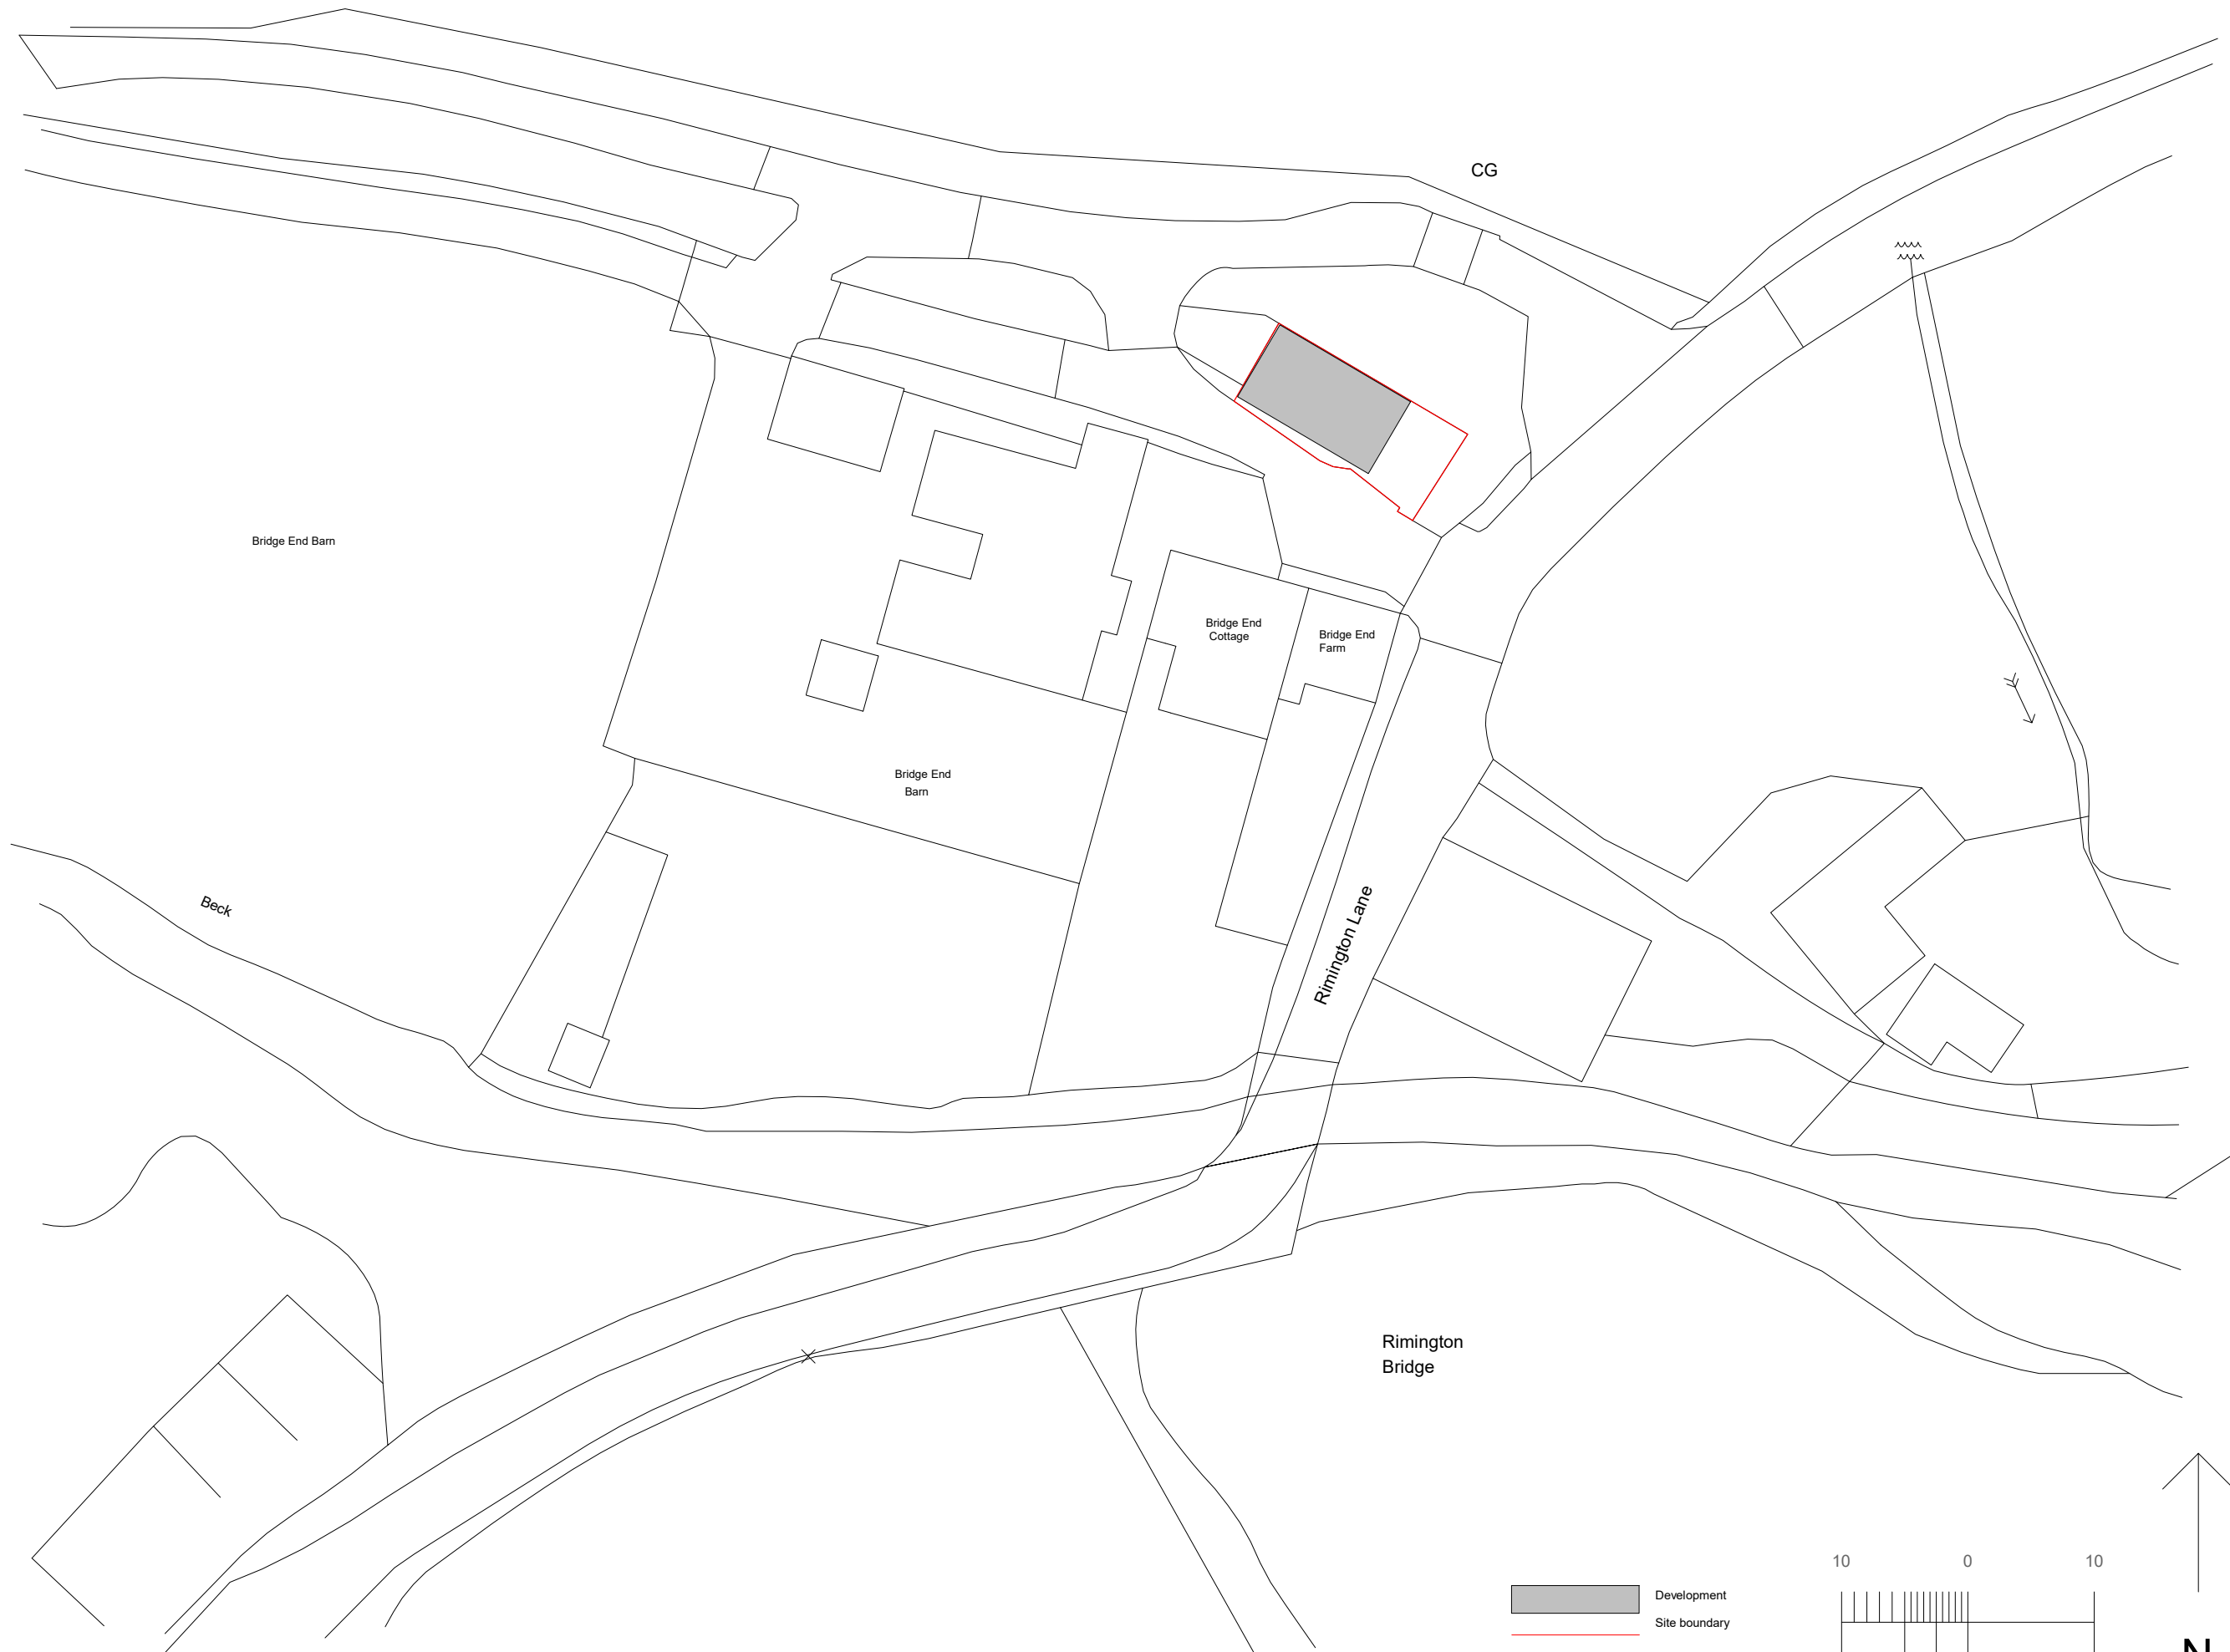

Development
 Site boundary

