


Existing Elevation Looking North from the Pitch towards Whalley Road
1:100



- 14 no 11m high permanent poles
- 8m high net erected between April - September inclusive for the cricket season

Proposed Elevation Looking North from the Pitch towards Whalley Road
1:100

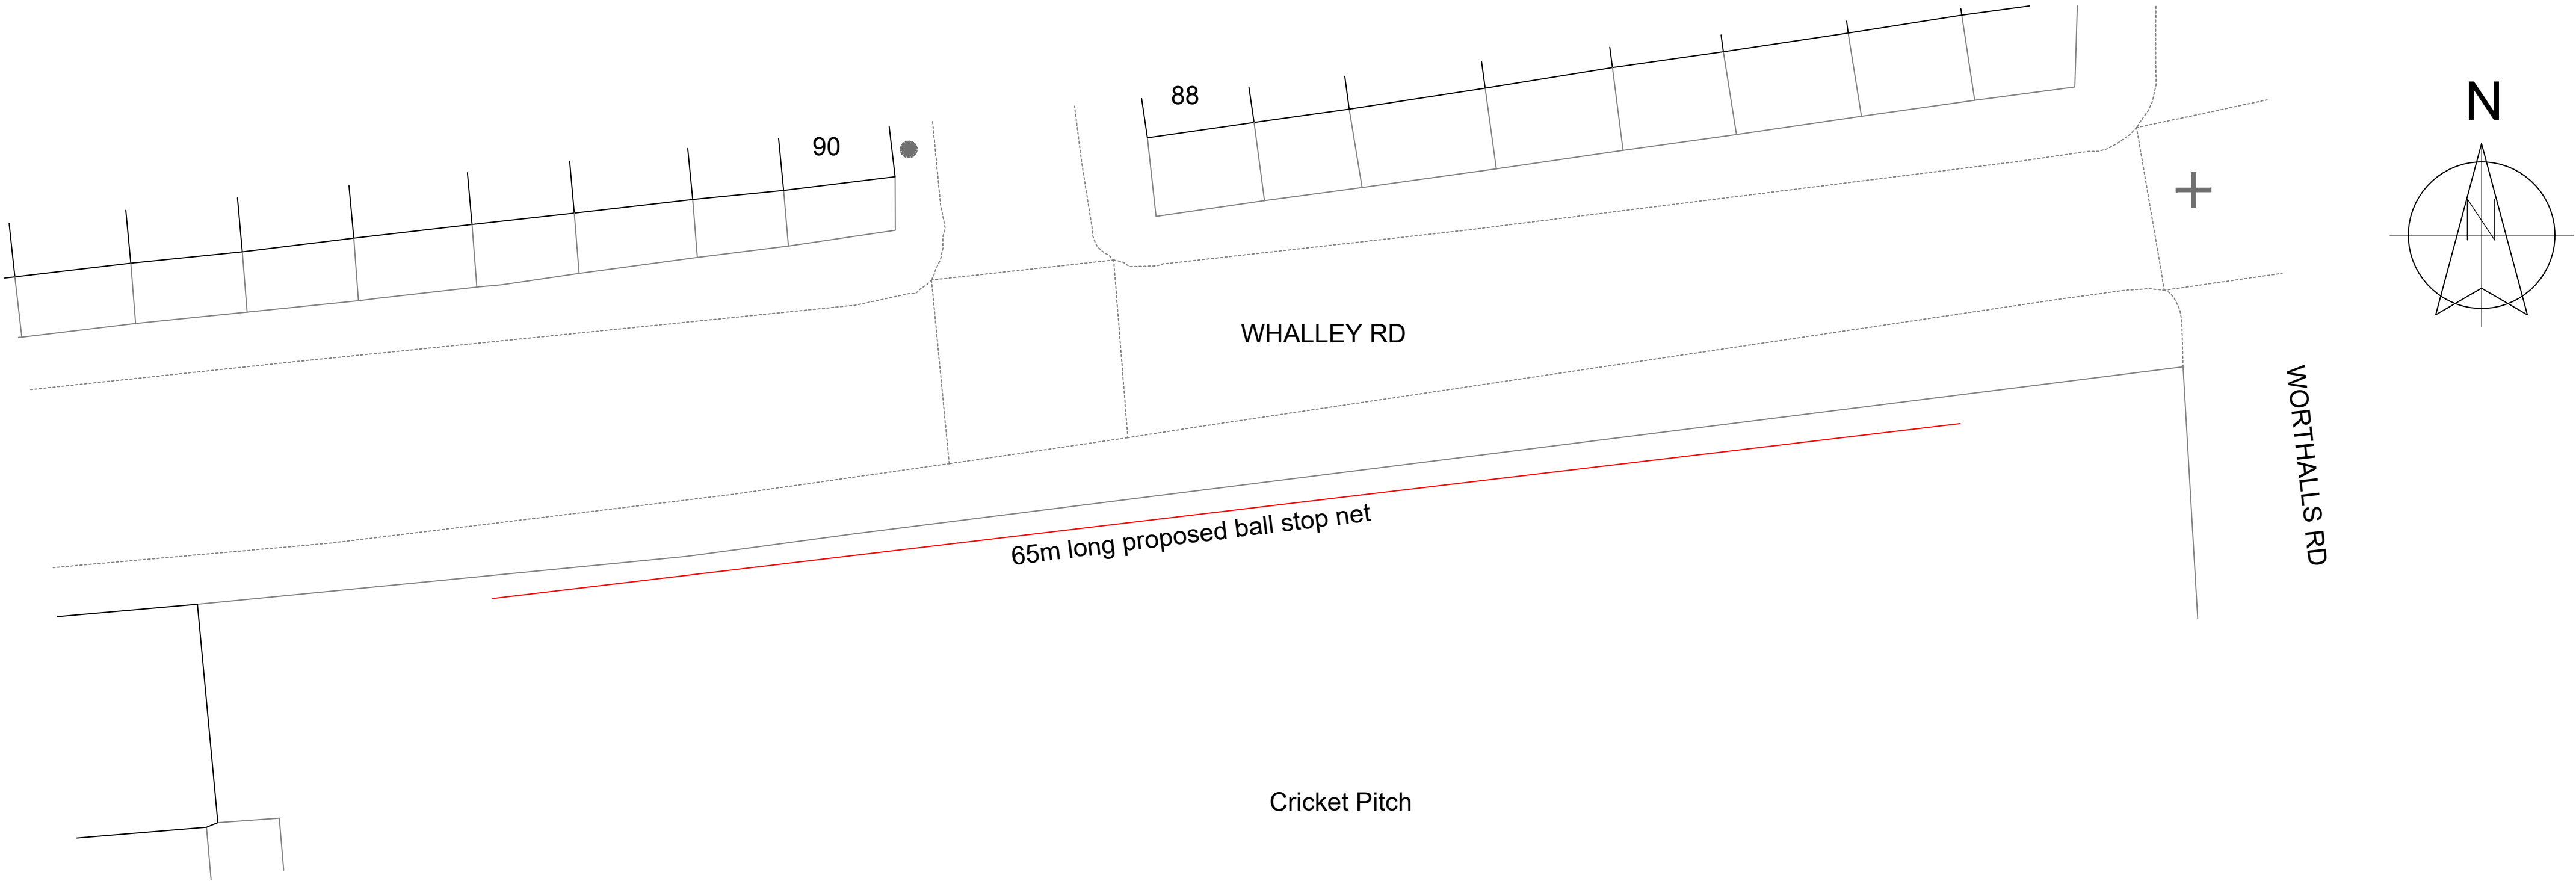

Proposed Site Plan 1:200

Client Read Cricket Club		
Project Proposed Ball Stop Nets at Read Cricket and Bowling Club Whalley Road Read BB12 7PN		
Drawing Title Proposed Ball Stop Nets Plan and Existing / Proposed Elevations		
Scale 1:100/200 @ A1	Date Nov 2025	Drawn LFR
READ DESIGN LTD		
174 - 03		