




(1) ANNEX GROUND FLOOR

1:50

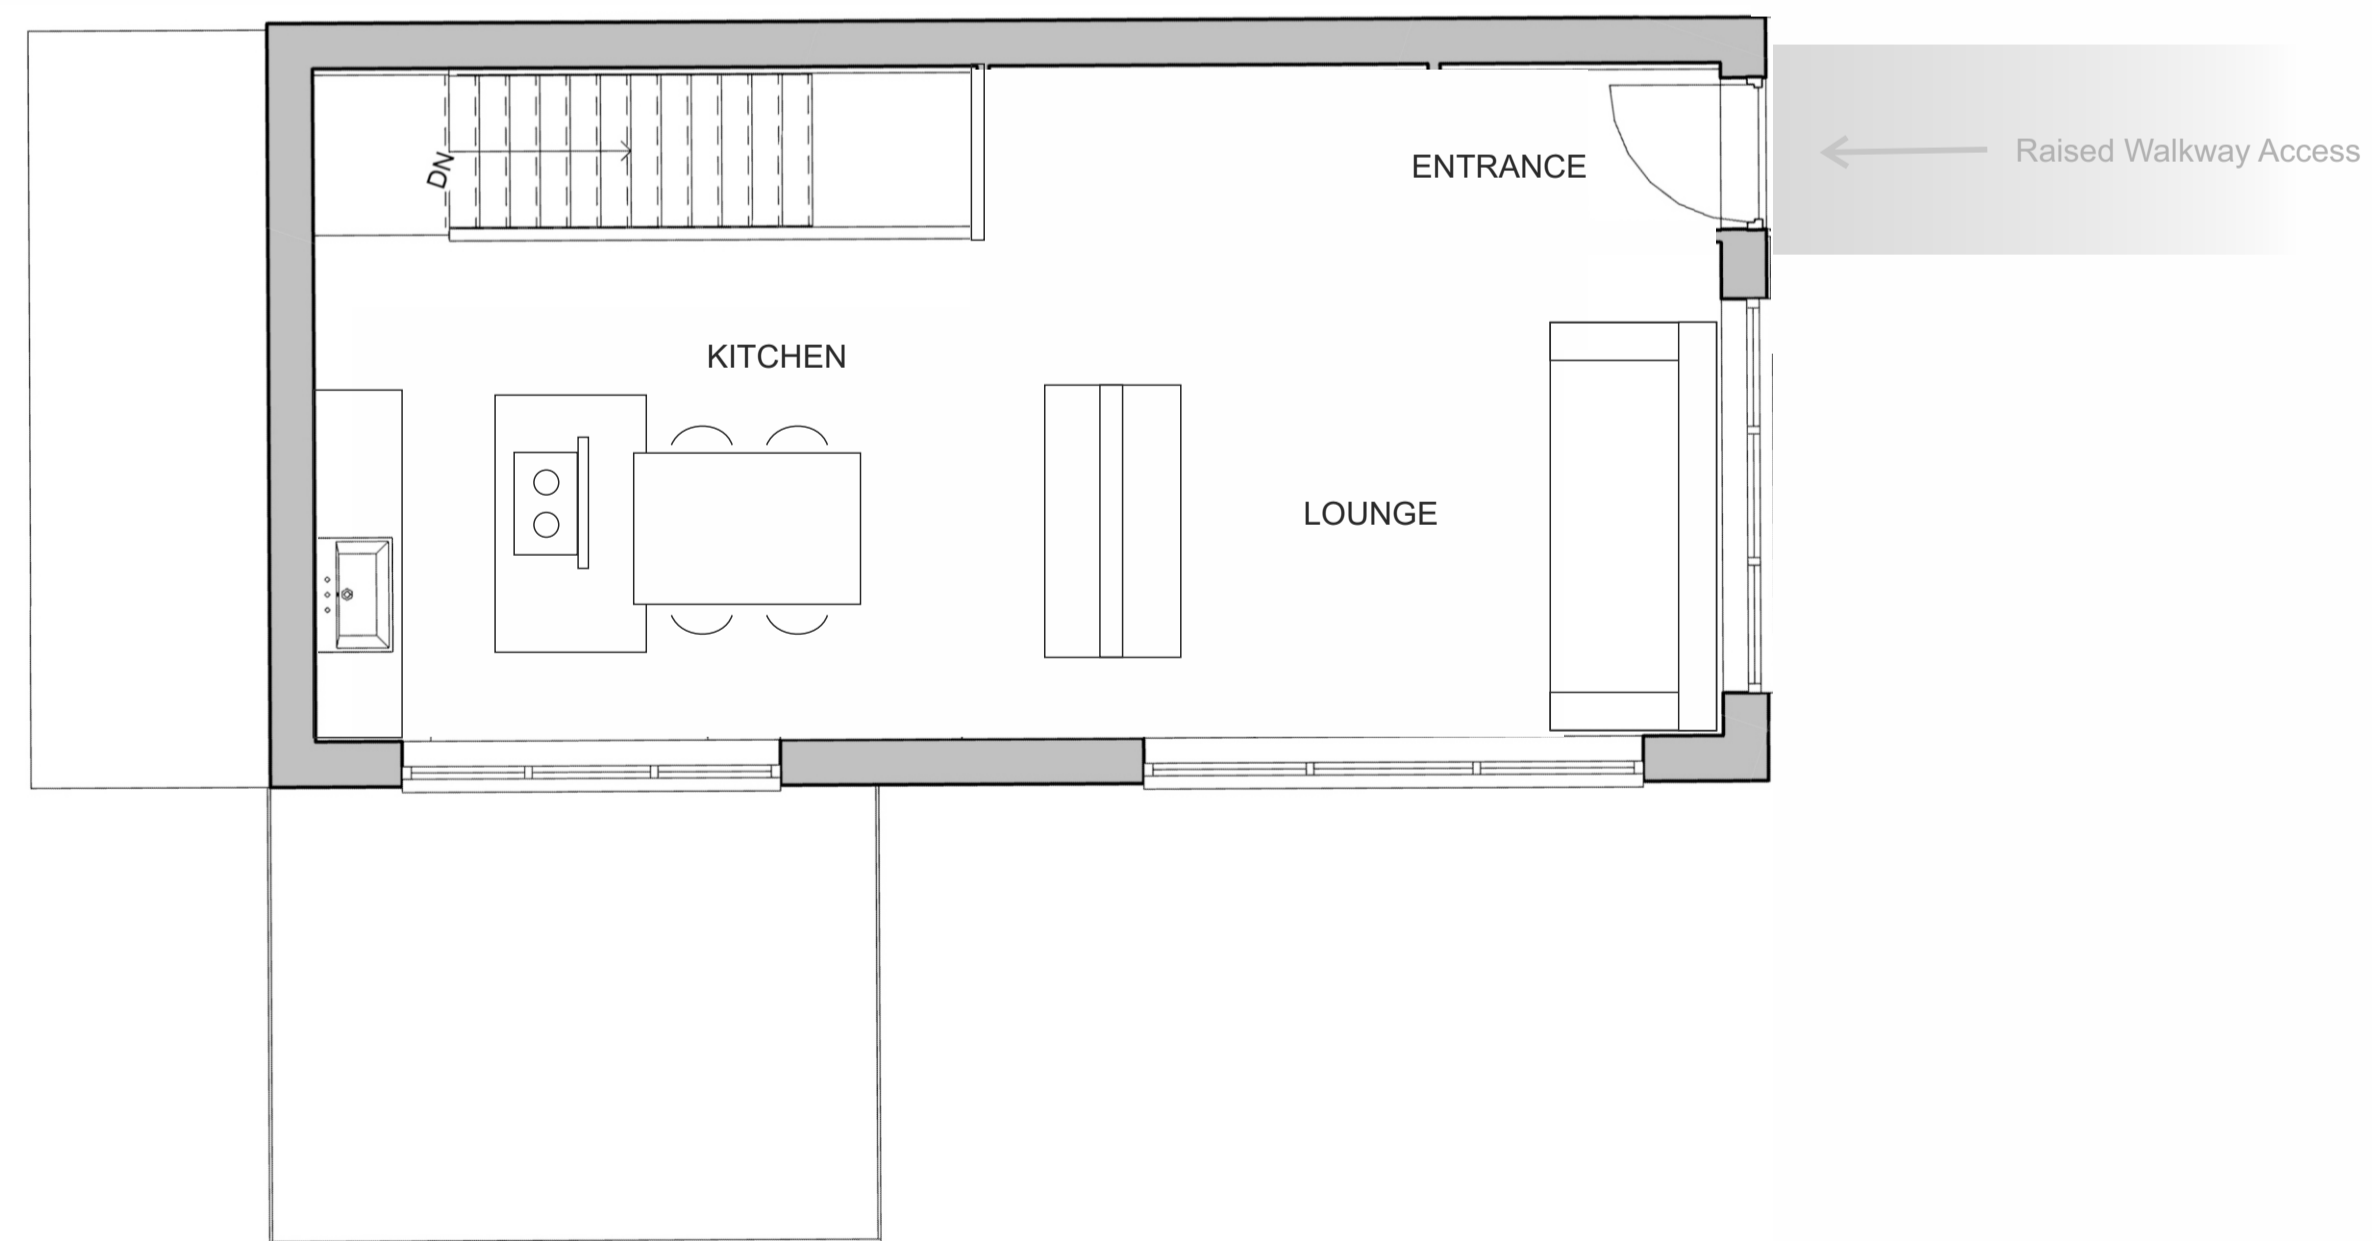

(2) ANNEX FIRST FLOOR

1:50

CLIENT:	LES HOWARTH
PROJECT:	ANNEX 8 LONGRIDGE ROAD HURST GREEN CLITHEROE. BB7 9QP
SHEET:	FLOOR PLANS
Project number	
Date	20/02/2026
Drawn by	
Checked by	
	A1.1
Scale	1 : 50
Sheet size	A1