




Existing North Elevation  
Scale 1:100

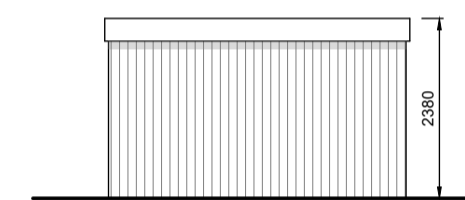


Existing West Elevation  
Scale 1:100

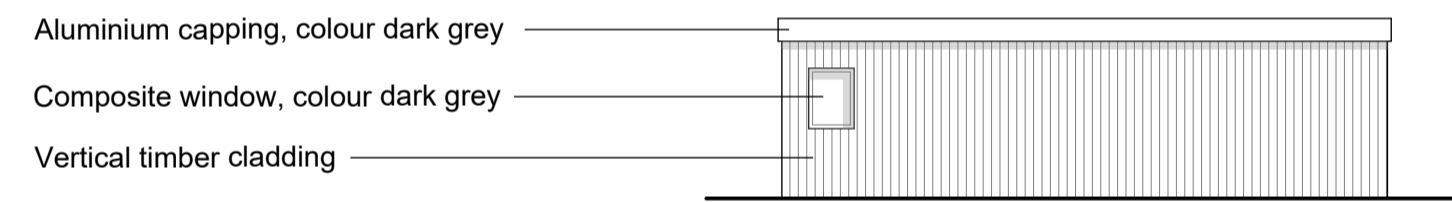


Existing South Elevation  
Scale 1:100

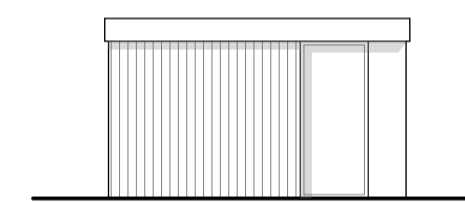


Existing East Elevation  
Scale 1:100

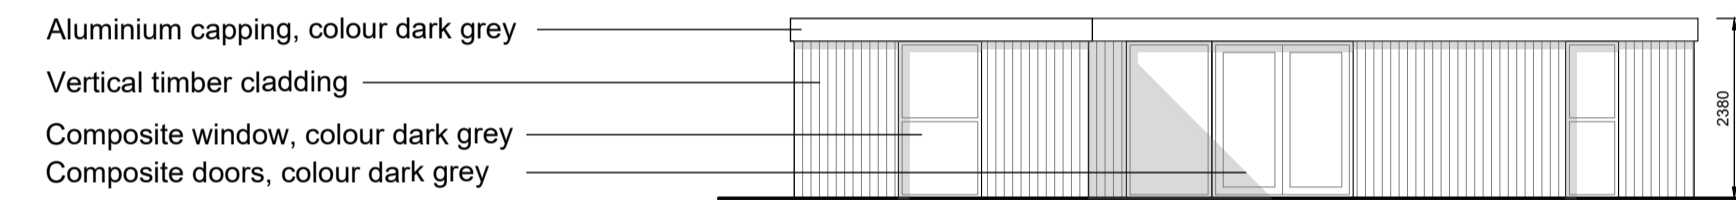


Proposed North Elevation  
Scale 1:100

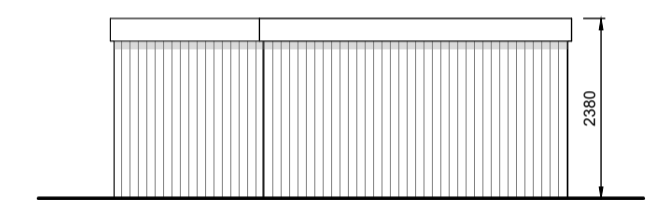

Proposed West Elevation  
Scale 1:100

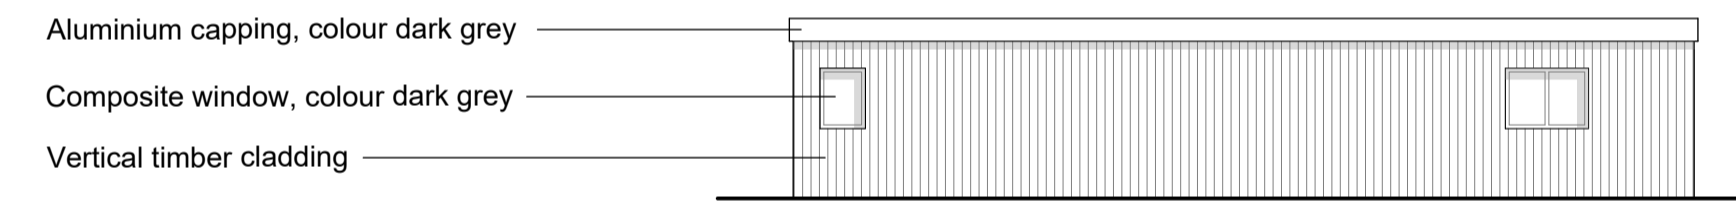

Proposed South Elevation  
Scale 1:100

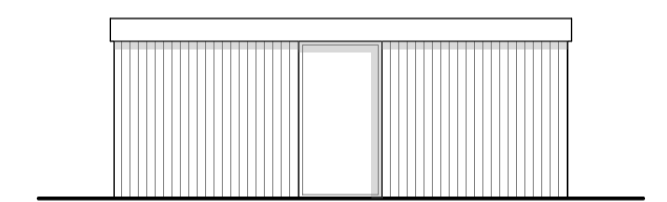

Proposed East Elevation  
Scale 1:100

Notes  
This drawing, together with the design it illustrates, is copyright and may not be reproduced in any form, without the written consent of Zara Moon Architects.  
Do not scale off this drawing except for determination of basic layout - only figured dimensions to be used. All dimensions to be checked on site.