




- Natural random stonework
- Vertical timber cladding
- Natural stone surrounds
- Composite sliding doors, colour dark grey

North-East Elevation
Scale 1:100

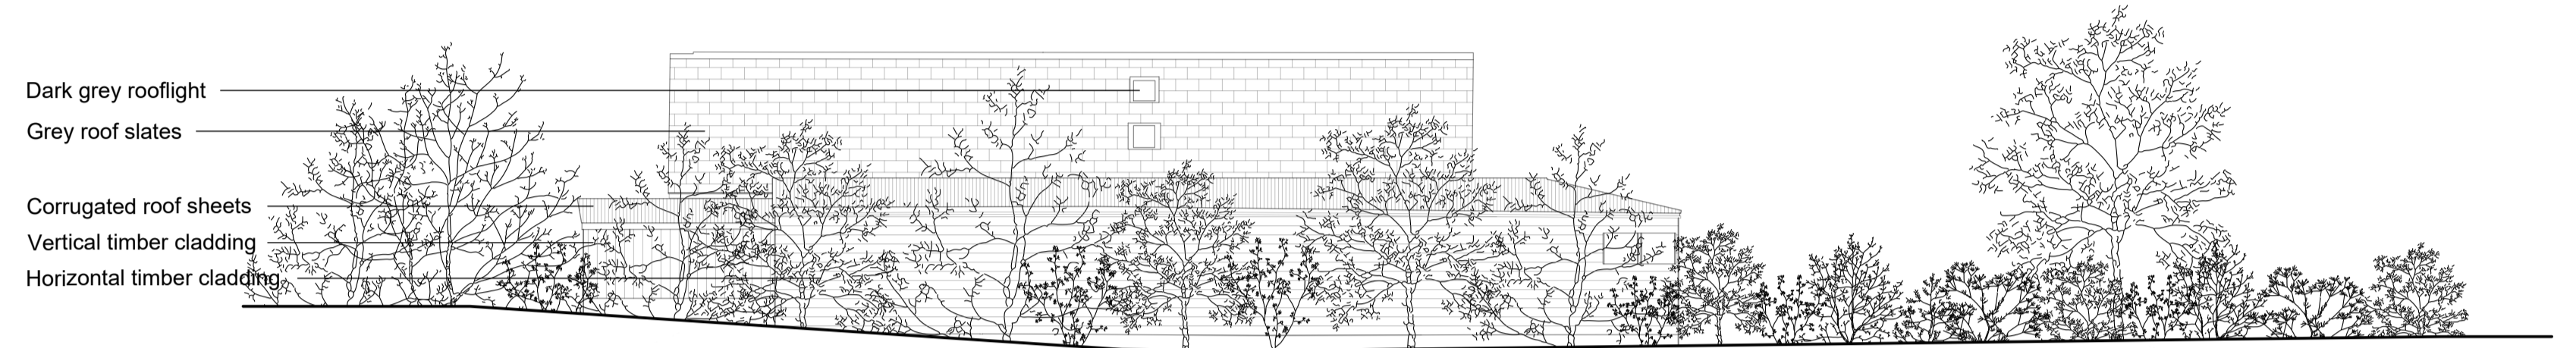


- Dark grey rooflight
- Grey roof slates
- Corrugated roof sheets
- Vertical timber cladding
- Horizontal timber cladding

North-West Elevation
Scale 1:100



- Corrugated roof sheets
- Horizontal timber cladding
- Natural random stonework
- Natural stone surrounds

South-West Elevation
Scale 1:100

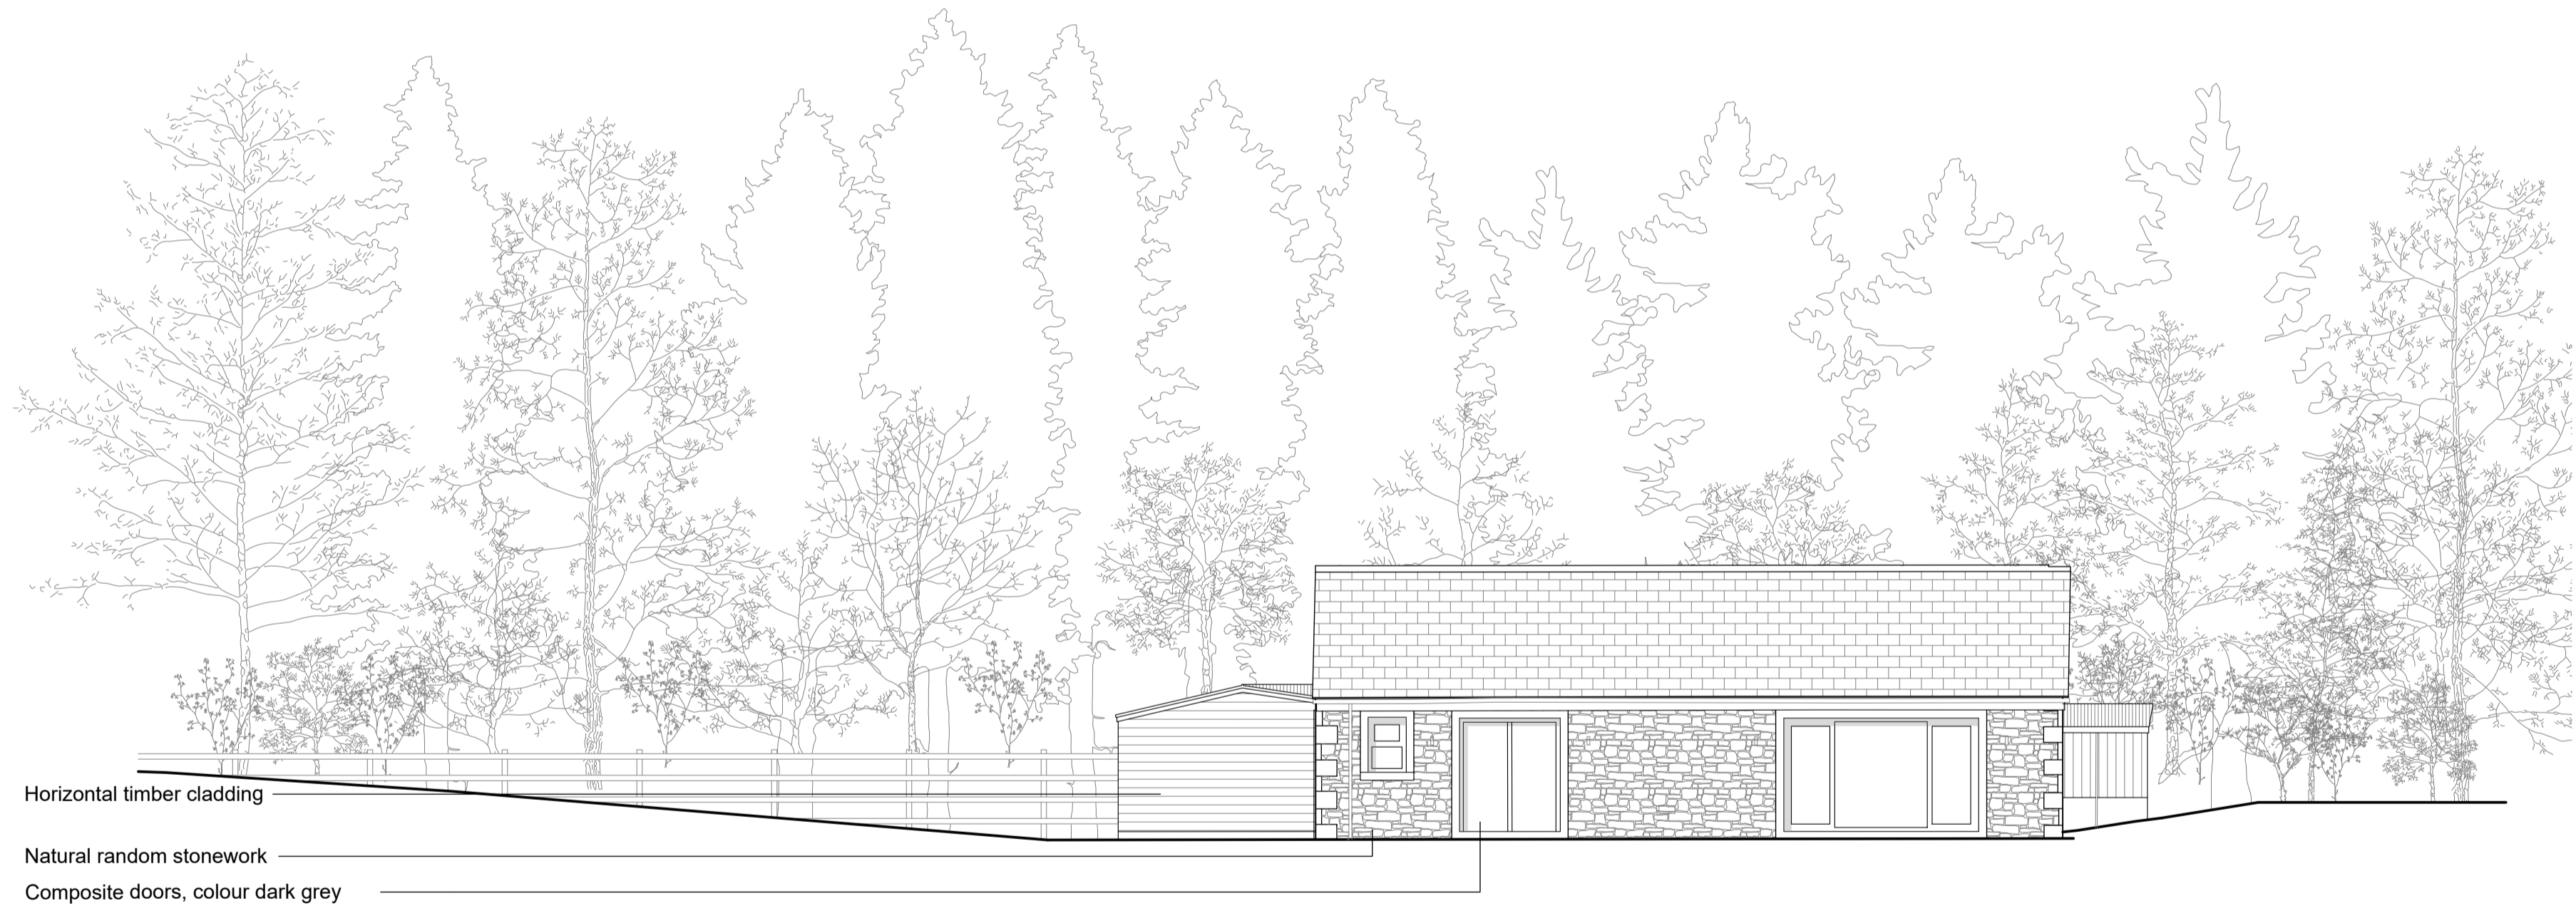

- Horizontal timber cladding
- Natural random stonework
- Composite doors, colour dark grey

South-East Elevation
Scale 1:100

Notes
This drawing, together with the design it illustrates, is copyright and may not be reproduced in any form, without the written consent of Zara Moon Architects.
Do not scale off this drawing except for determination of basic layout - only figured dimensions to be used. All dimensions to be checked on site.

Rev. Date
A Existing level ground shown on 30.01.24
South-East elevation



Project Name	Project No.	Stage
Everything Retreat	200.24	Planning Submission
Existing Elevations		Scale 1:100 @ A1
05		Date November 2024
Rev A		Drawn RP