


Existing Floor Plan - Main Building  
Scale 1:100

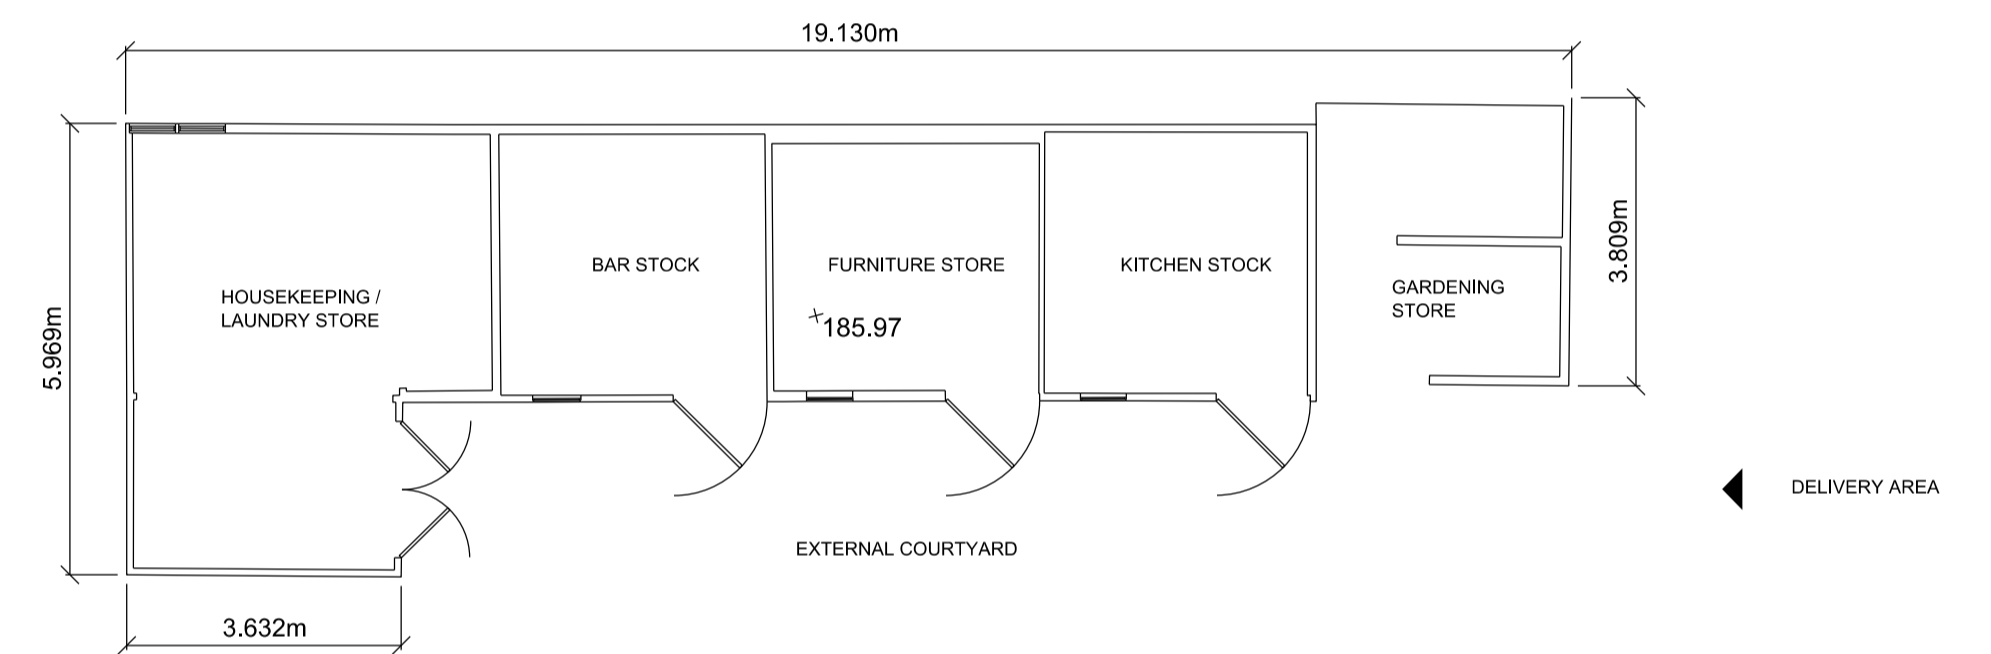

Existing Floor Plan - Stables  
Scale 1:100

Notes  
This drawing, together with the design it illustrates, is copyright, and may not be reproduced in any form, without the written consent of Zara Moon Architects.  
Do not scale off this drawing except for determination of basic layout - only figured dimensions to be used. All dimensions to be checked on site.



Rev. Date  
A Existing floorplans levels shown 10/22/24



Project Name	Project No.	Stage
Everything Retreat	200.24	Planning Submission
Existing Floor Plans	Scale	1:100 @ A1
04	Date	November 2024
Rev A	Drawn	ZM