


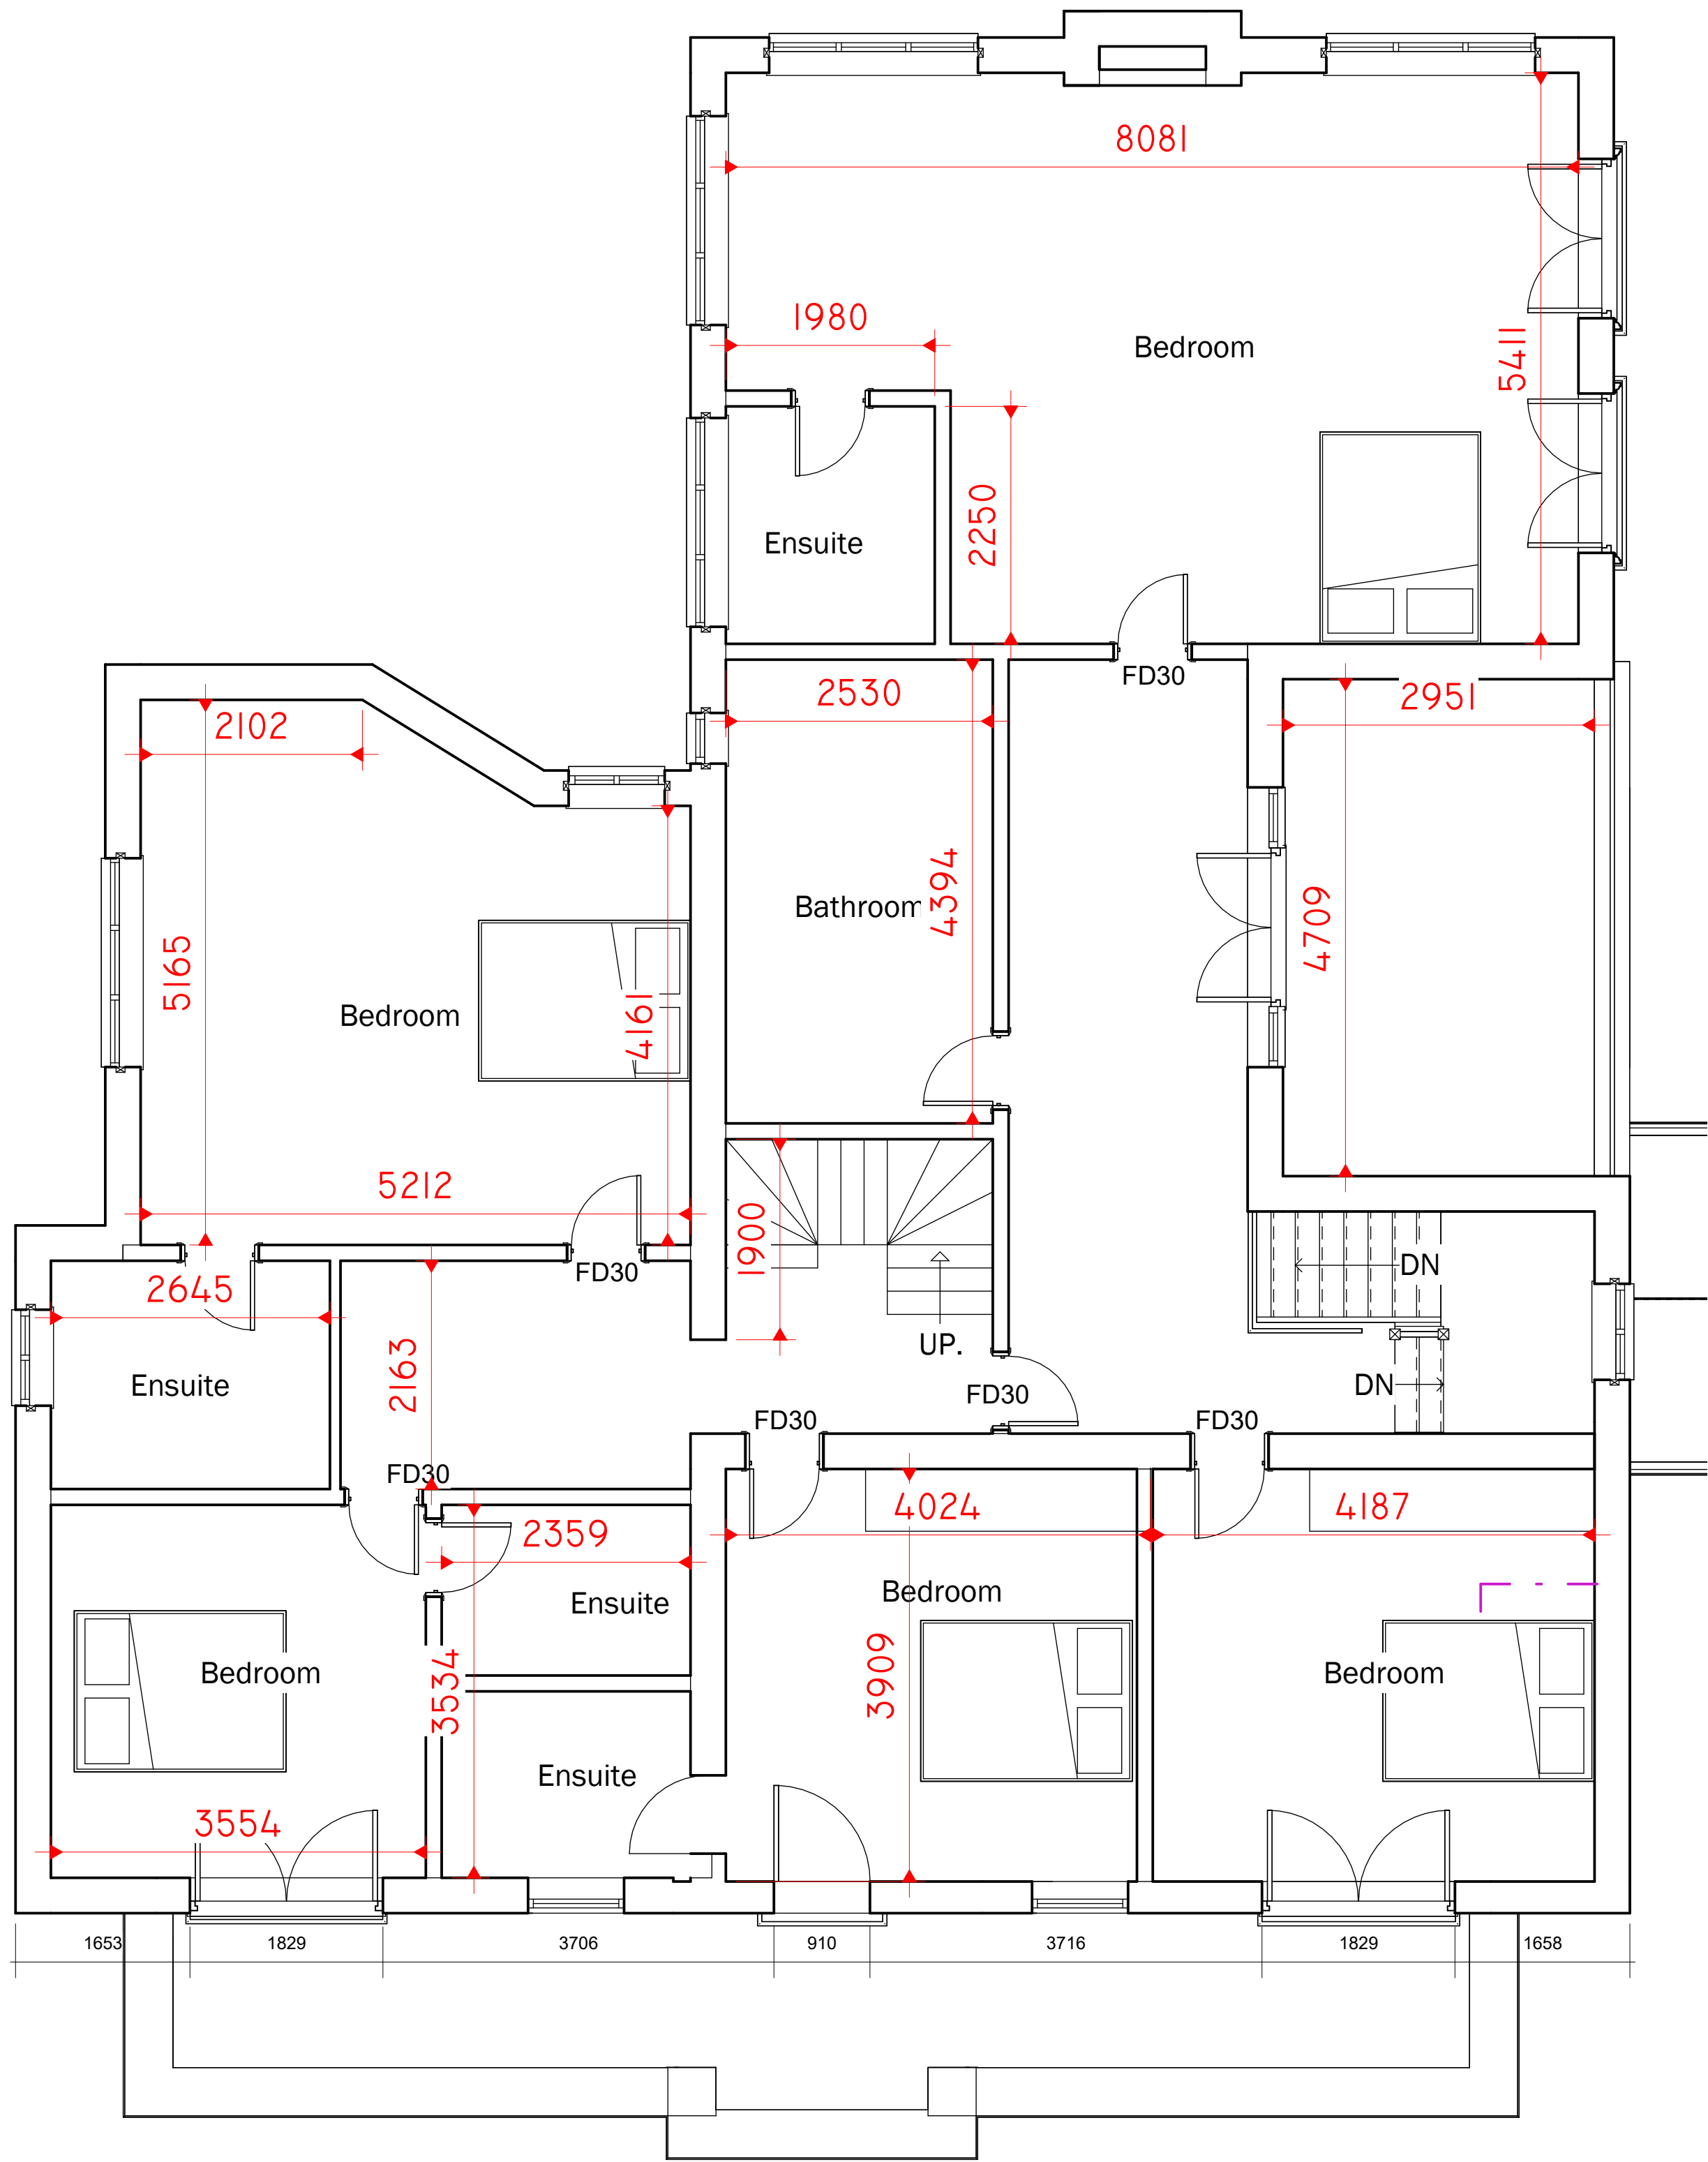

2 1 PROPOSED FIRST FLOOR
1 : 50

Peter Hitchen
Architects

Marathon House
The Sidings Business Park
Whalley, BB7 9SE

01254 823 885

www.peterhitchenarchitects.co.uk

NOTES:

No.	Description	Date

CLIENT: Mr and Mrs Sutcliffe
Bridgeway
16 Brooke's Lane
Whalley
Clitheroe
BB7 9RG

PROJECT:
Alterations to existing house at
Bridgeway 16 Brooke's Lane

SHEET:
PROPOSED FIRST FLOOR PLAN

Project number PHA/1012

Date 07/07/2026

Drawn by JS

Checked by PH

A2.2

Scale 1 : 50

Sheet size A1