



Existing Site Plan  
Scale 1:2000 @ A3

 

Wall reduced to 900mm to allow 100 metre sight line to the west and 200 metres to the east

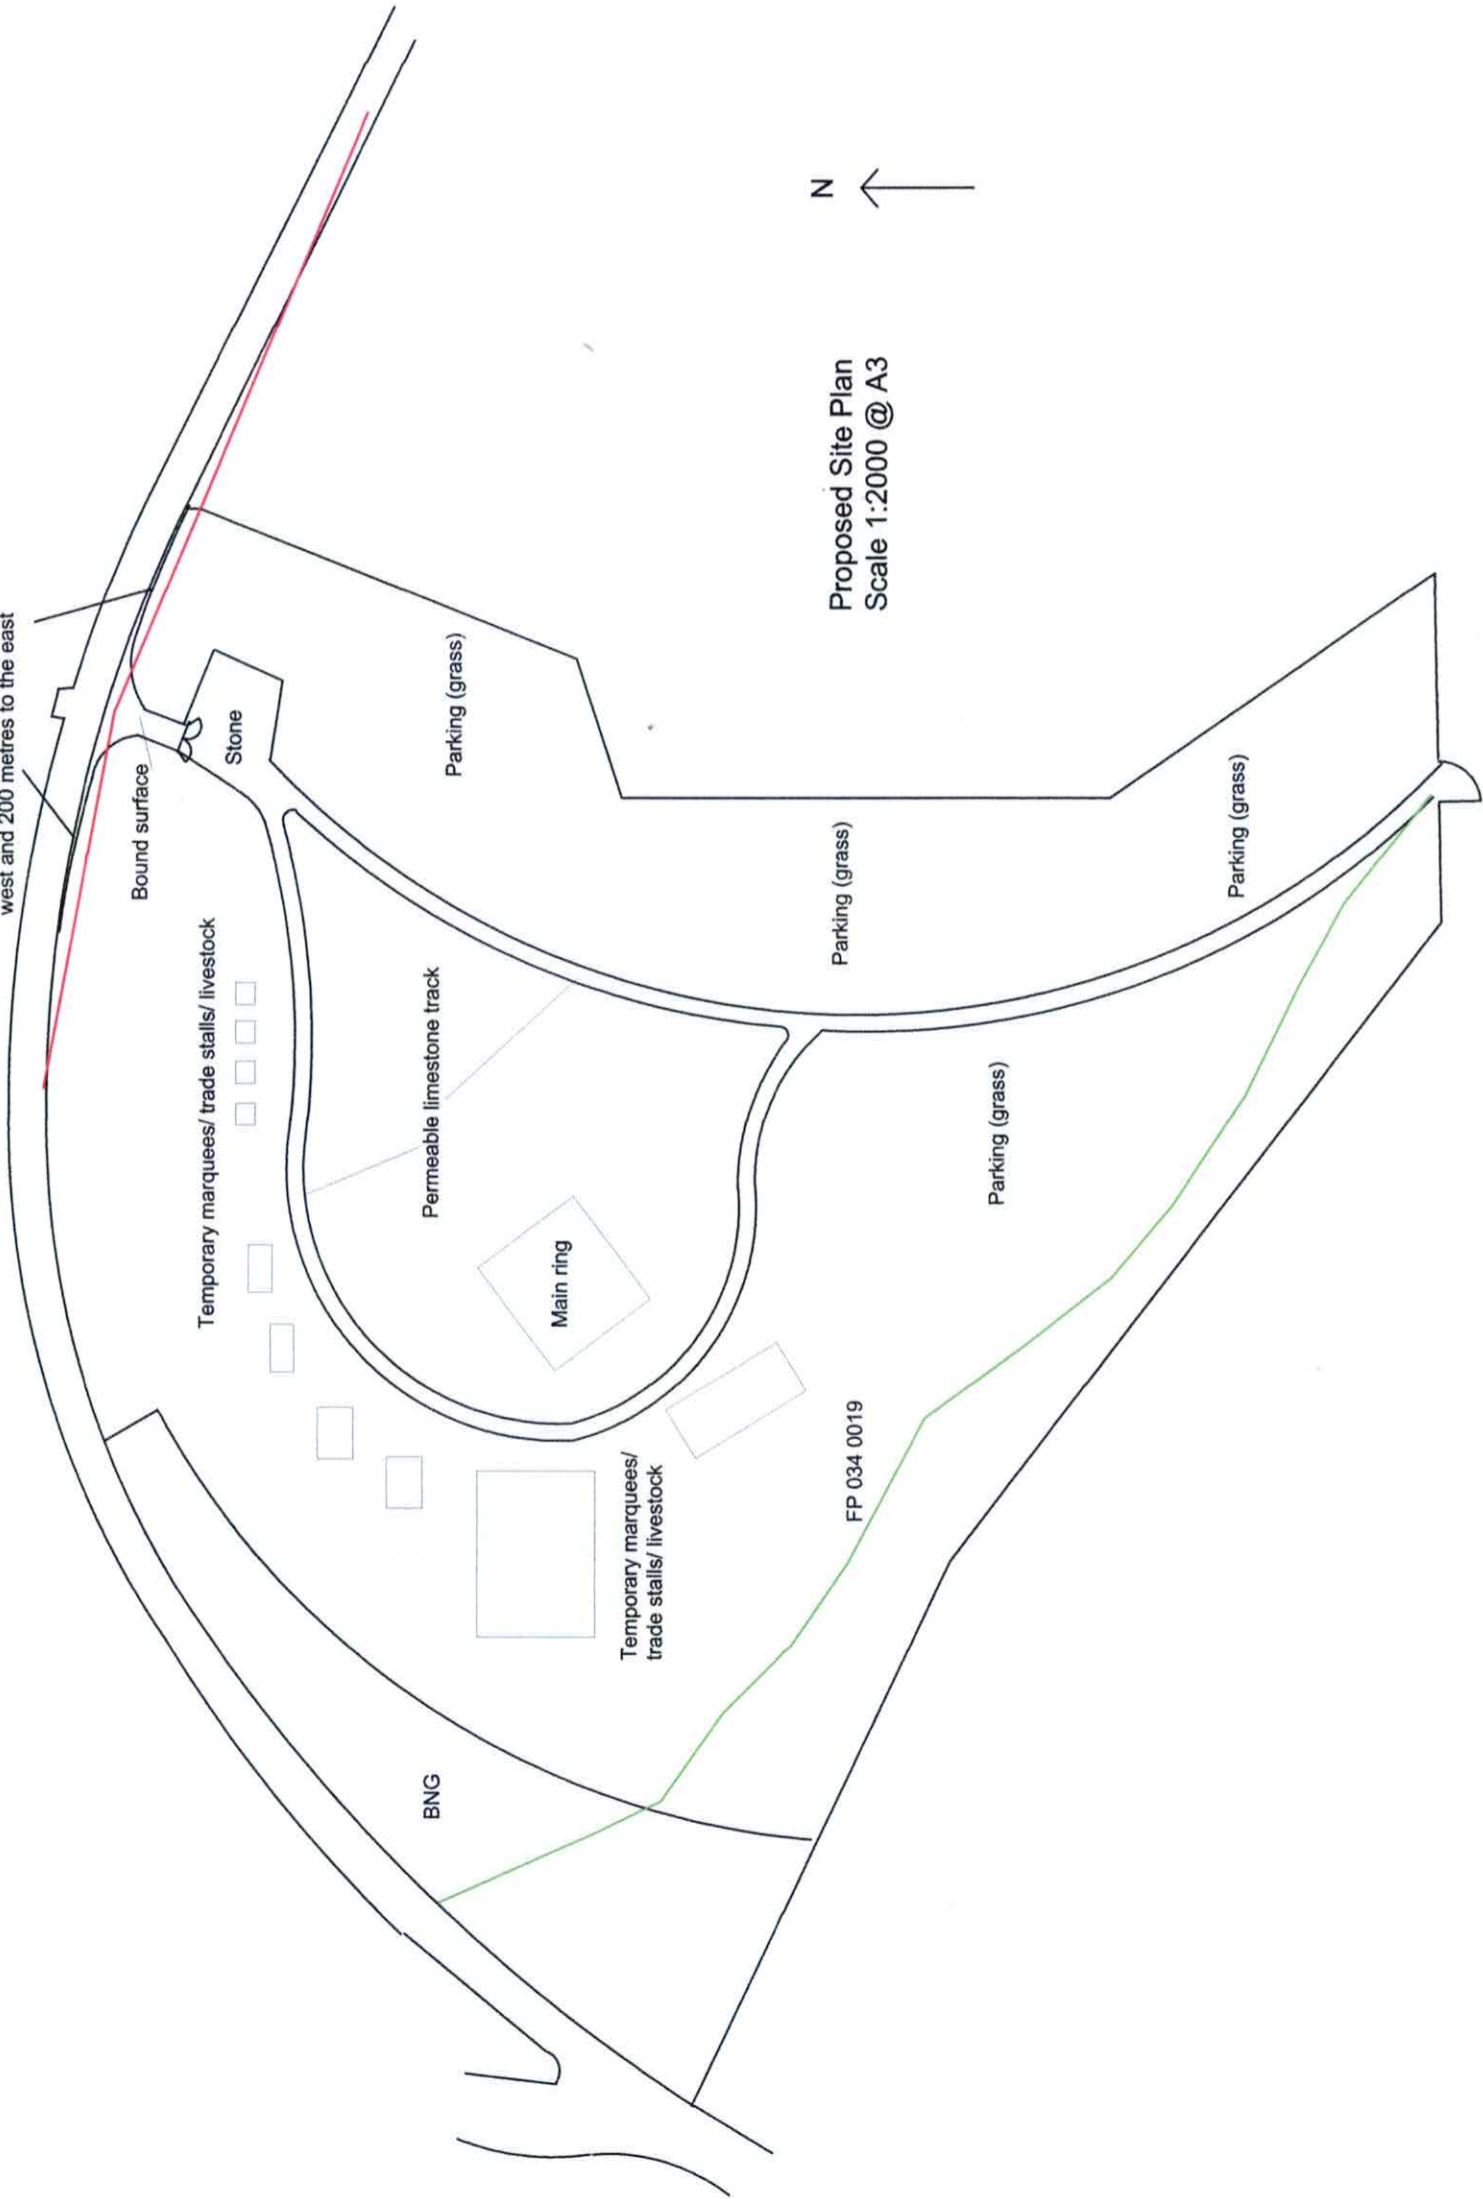

Proposed Site Plan  
Scale 1:2000 @ A3

FP 034 0019

BNG

Temporary marquees/  
trade stalls/  
livestock

Permeable limestone track

Main ring

Temporary marquees/  
trade stalls/  
livestock

Parking (grass)

Parking (grass)

Parking (grass)

Parking (grass)

Bound surface

Stone