




South East Elevation

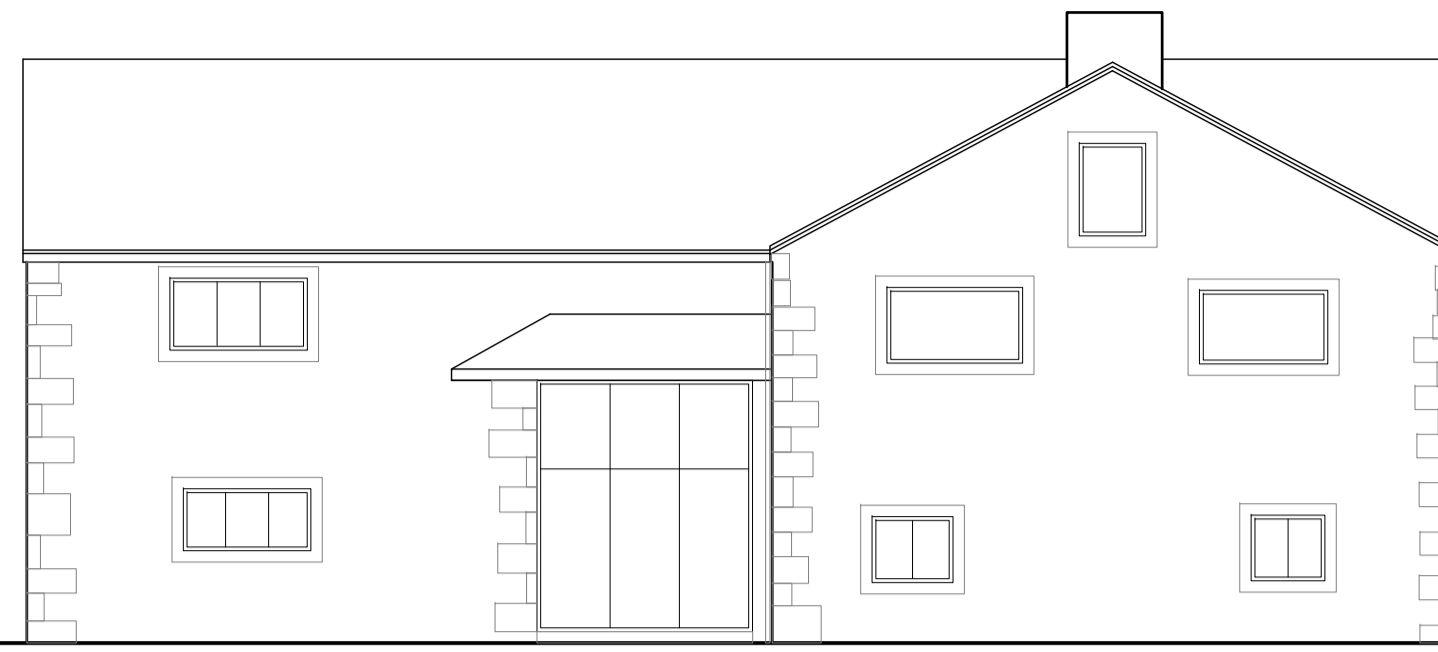


North East Elevation

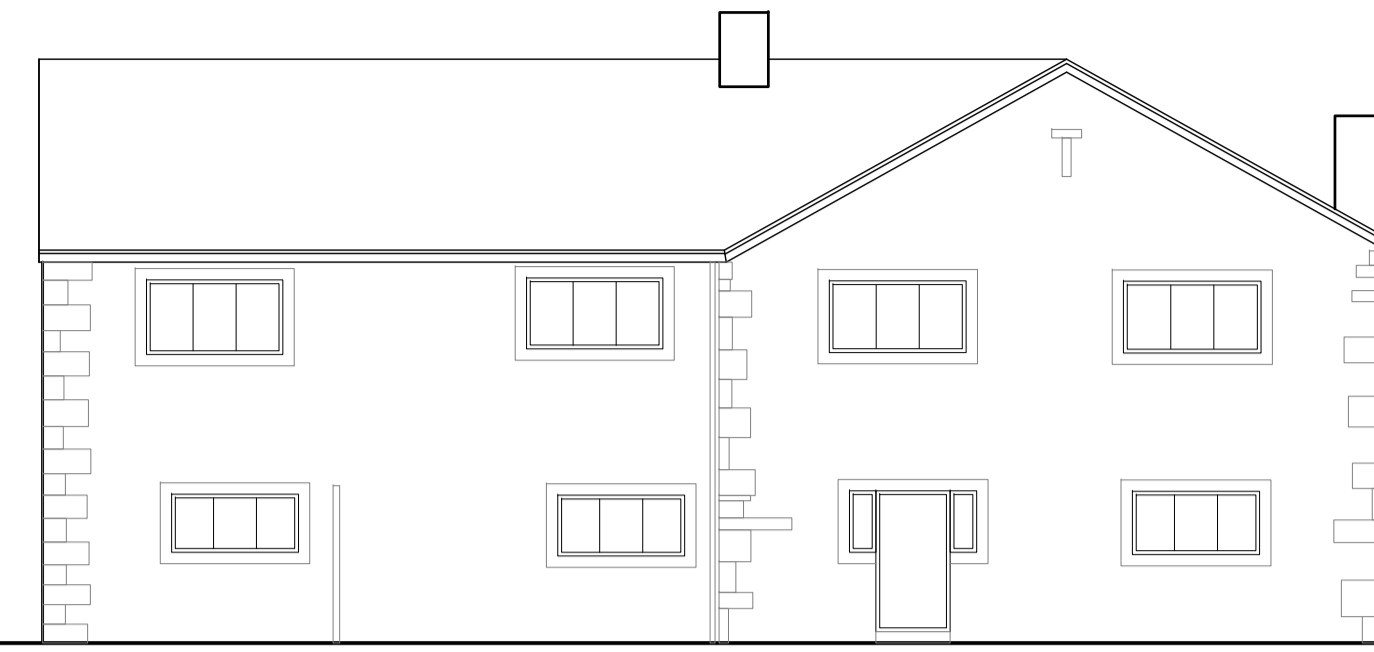


North West Elevation

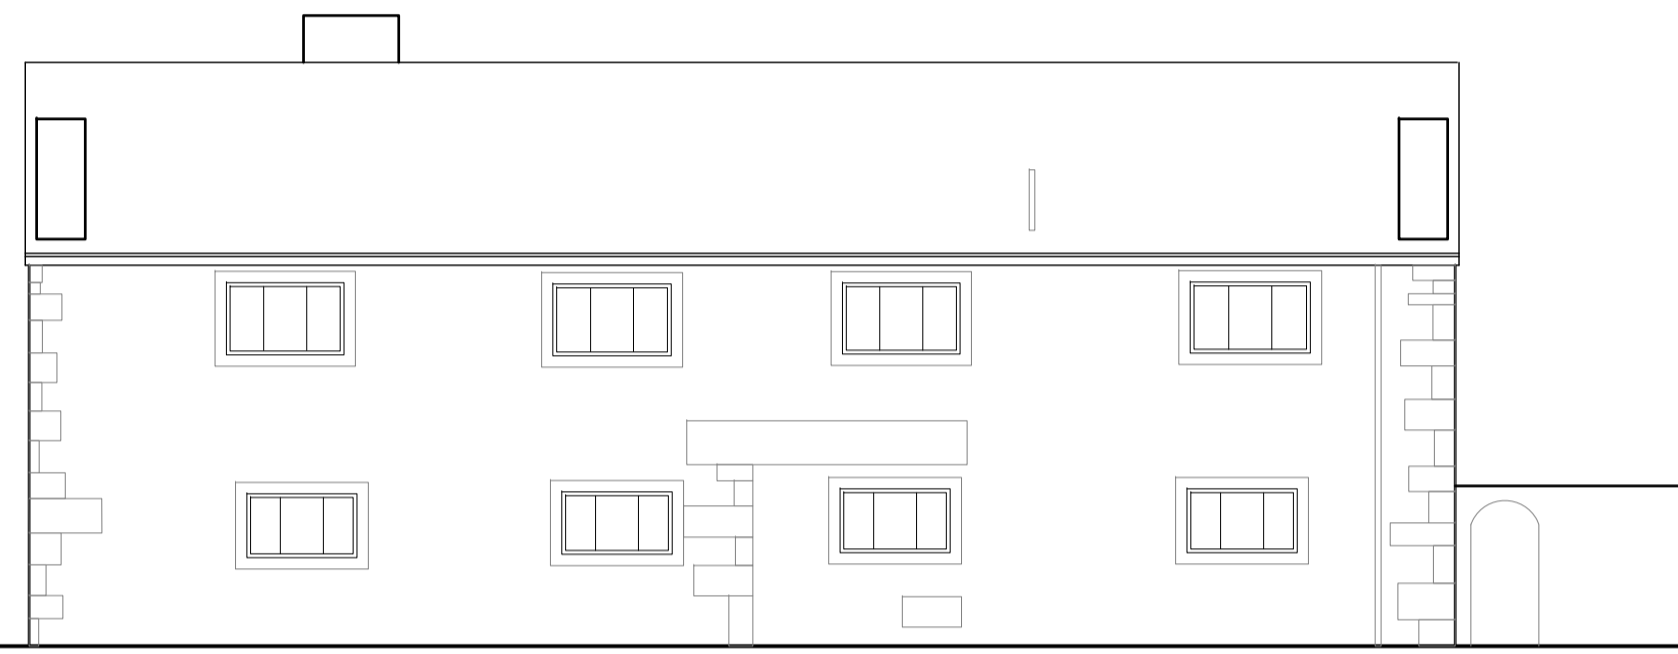


South West Elevation

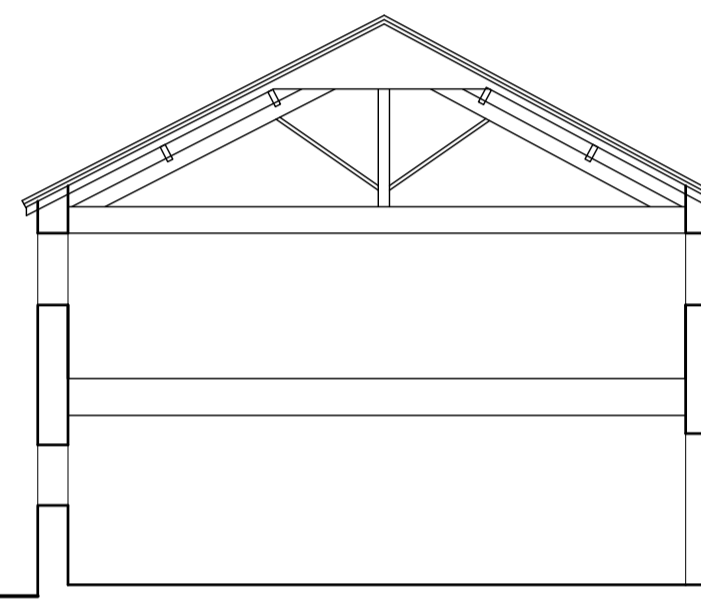


Section A-A

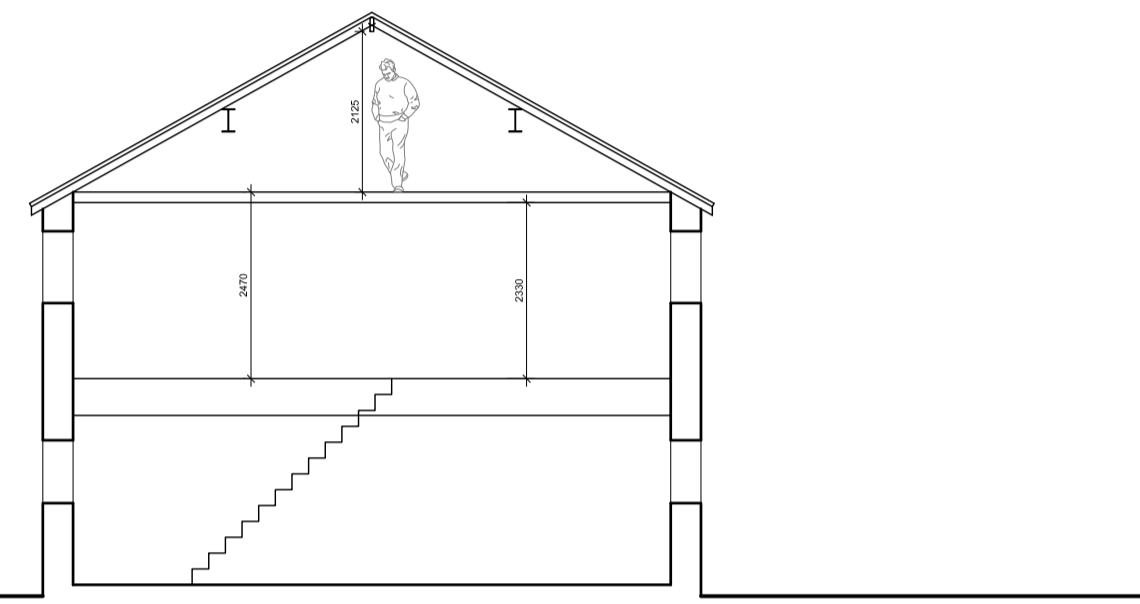


Section B-B

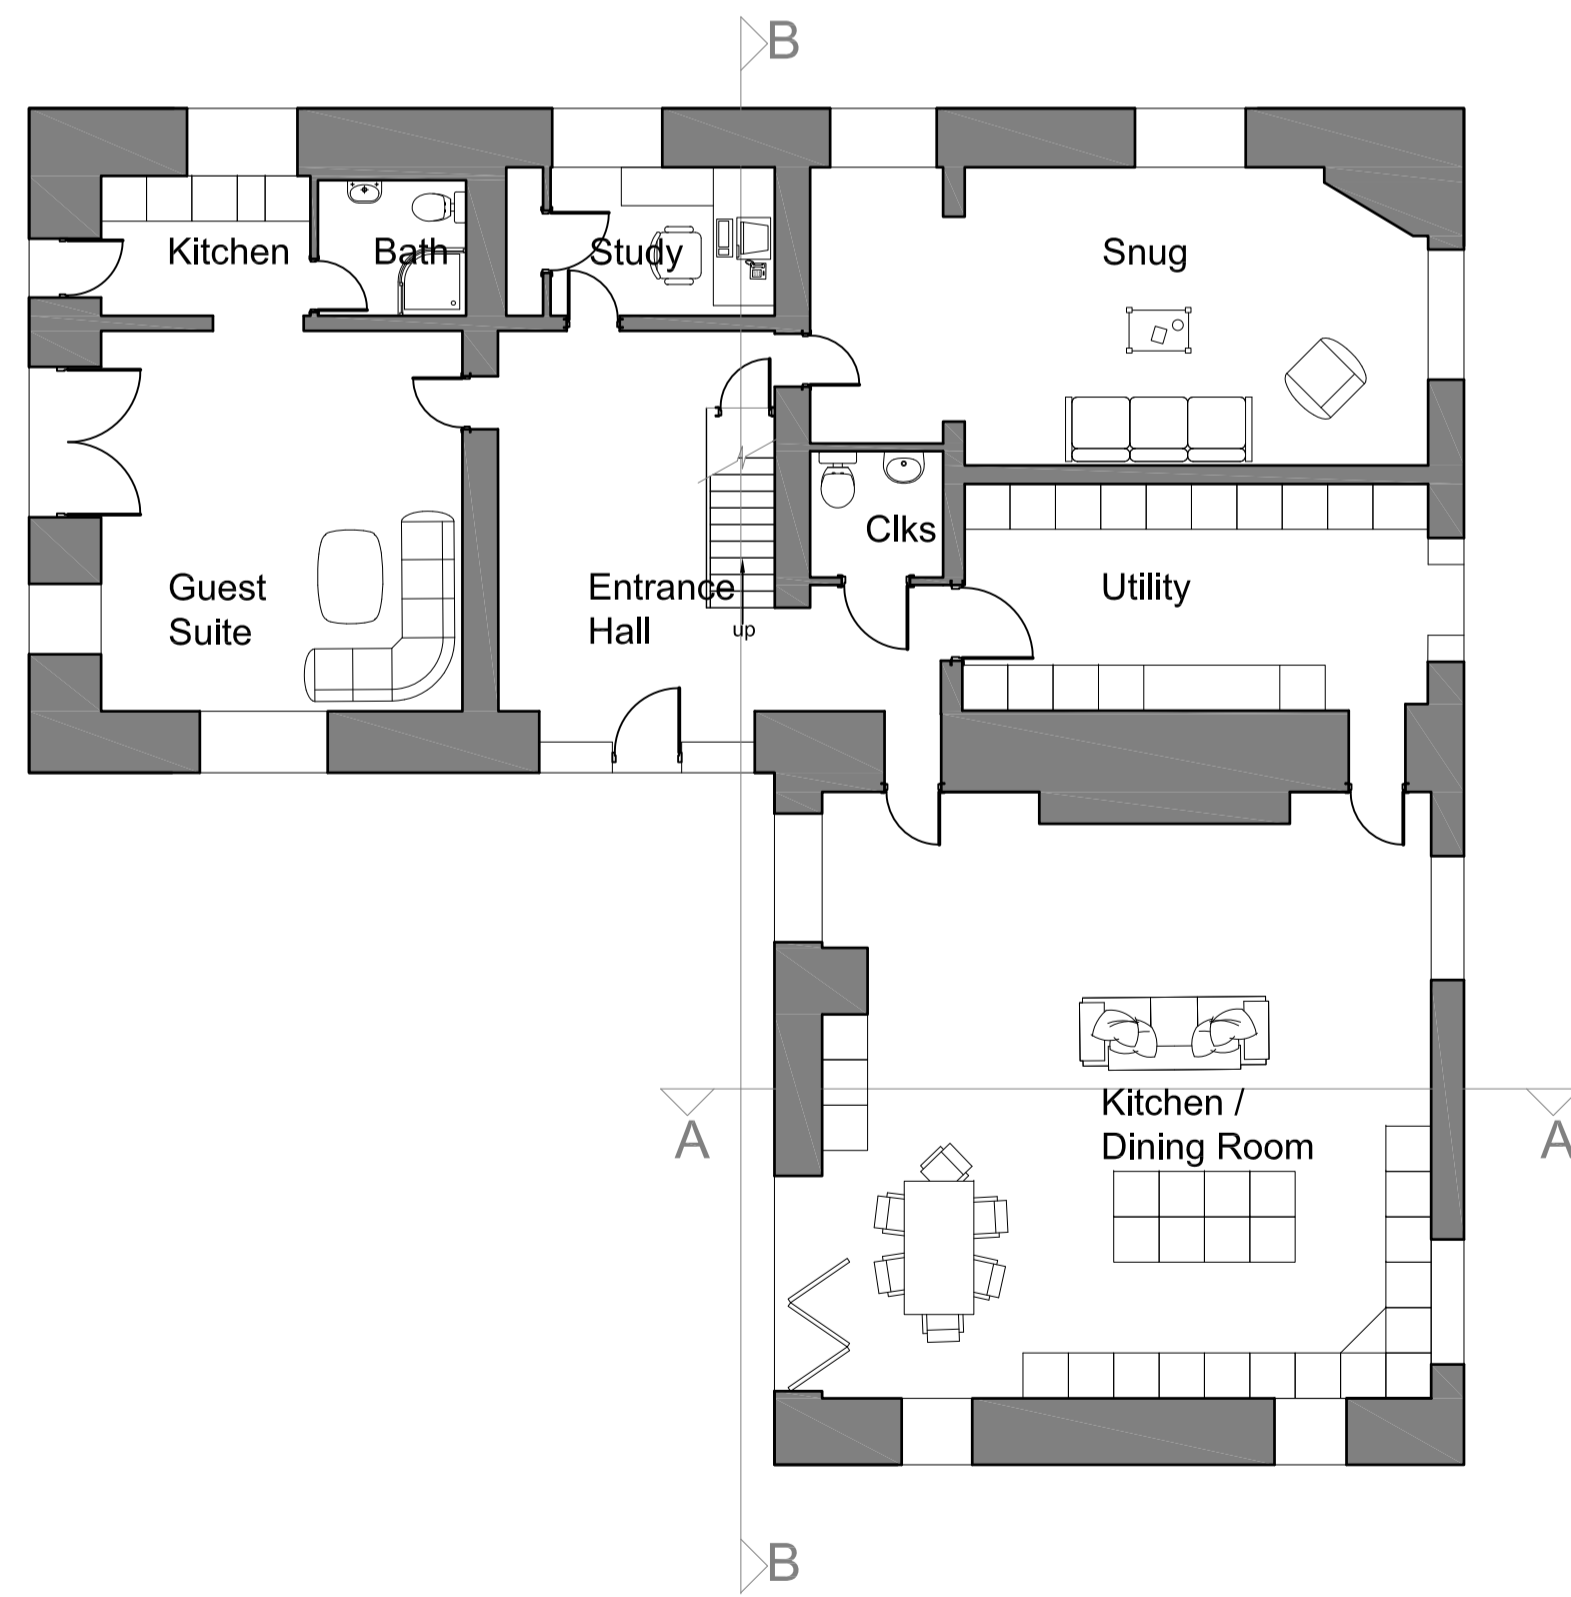


Ground Floor Plan

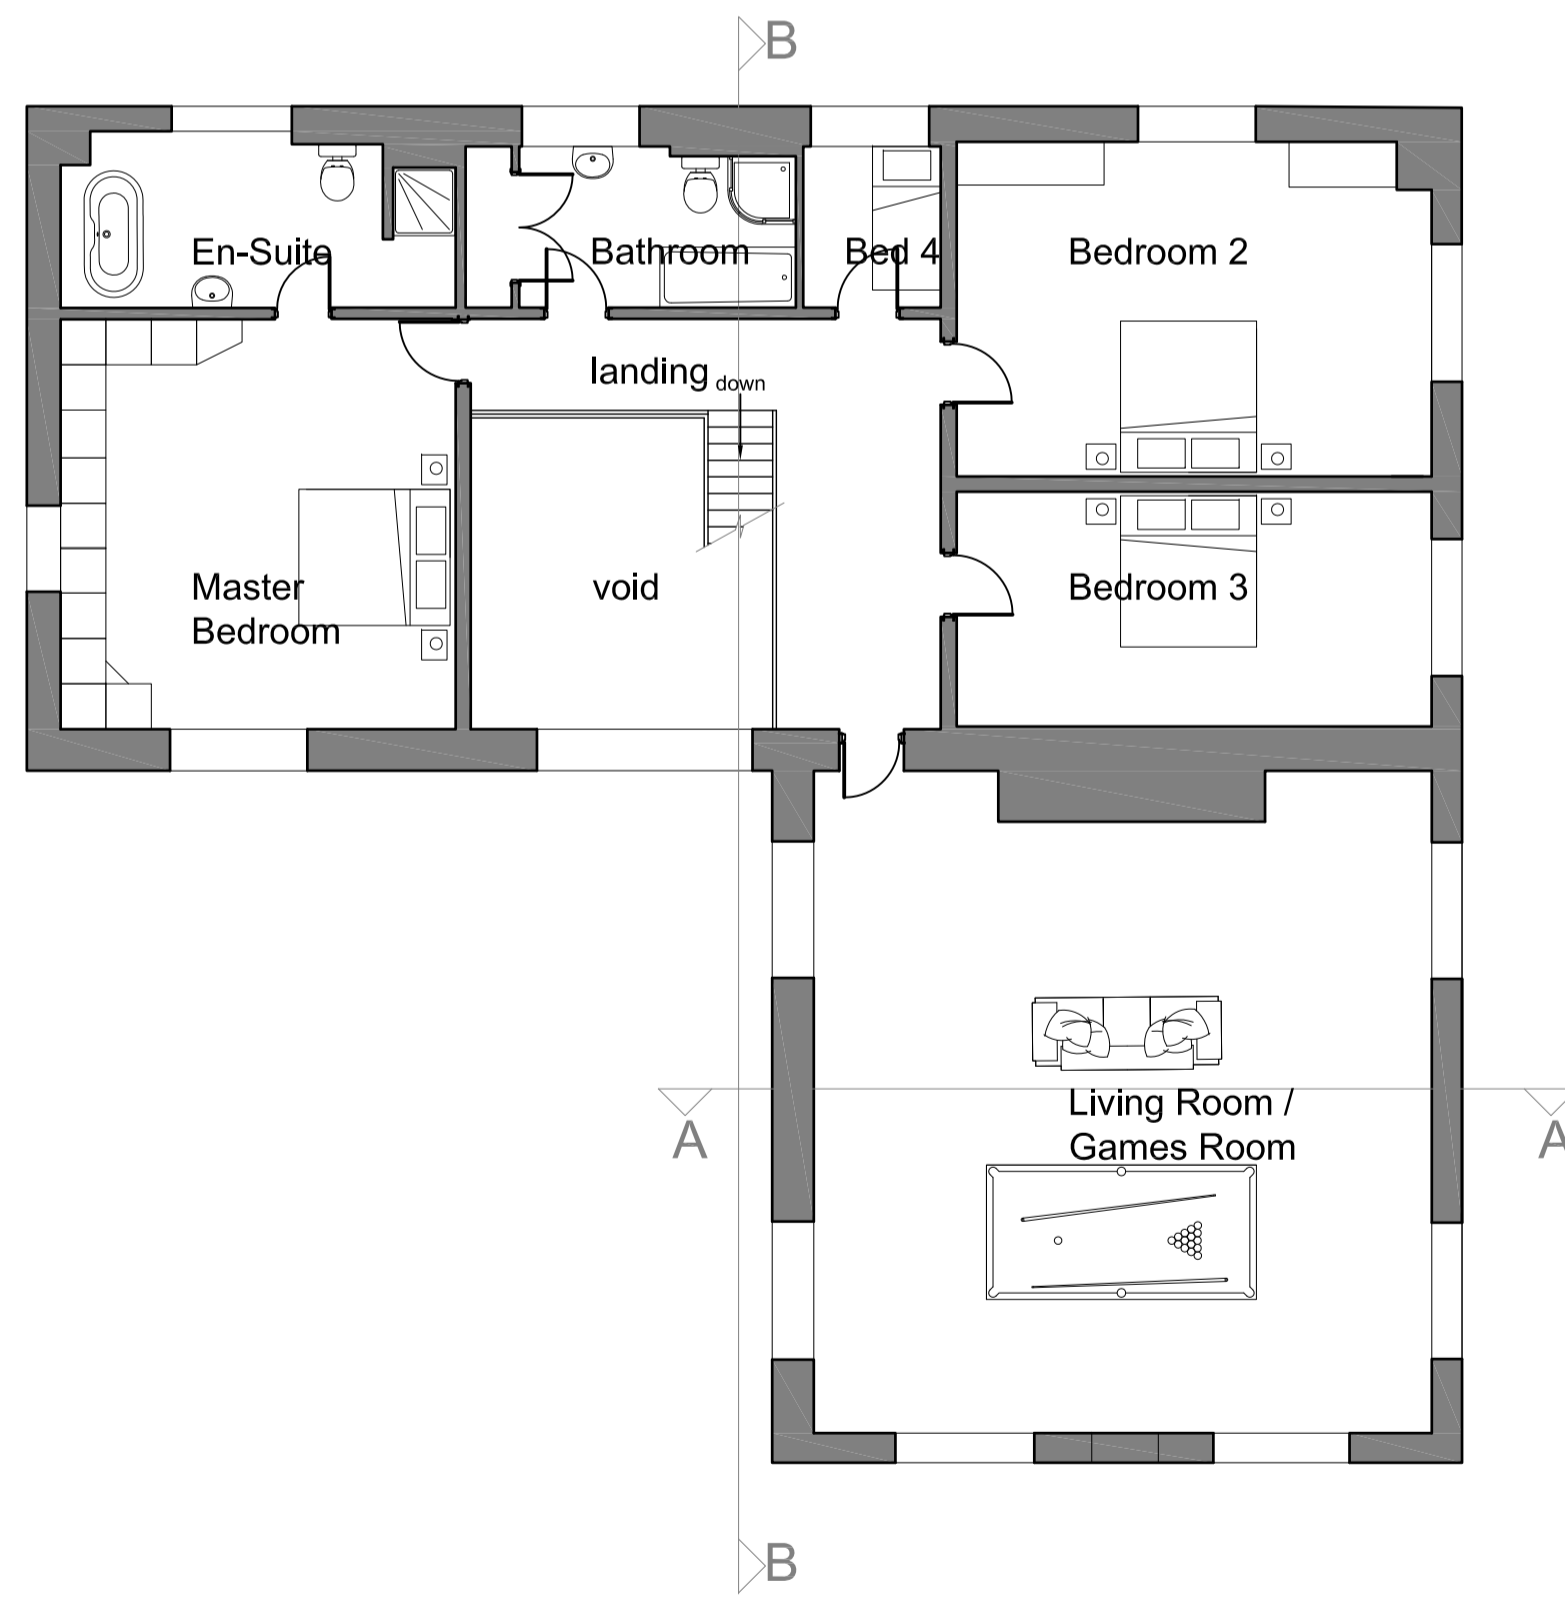



First Floor Plan

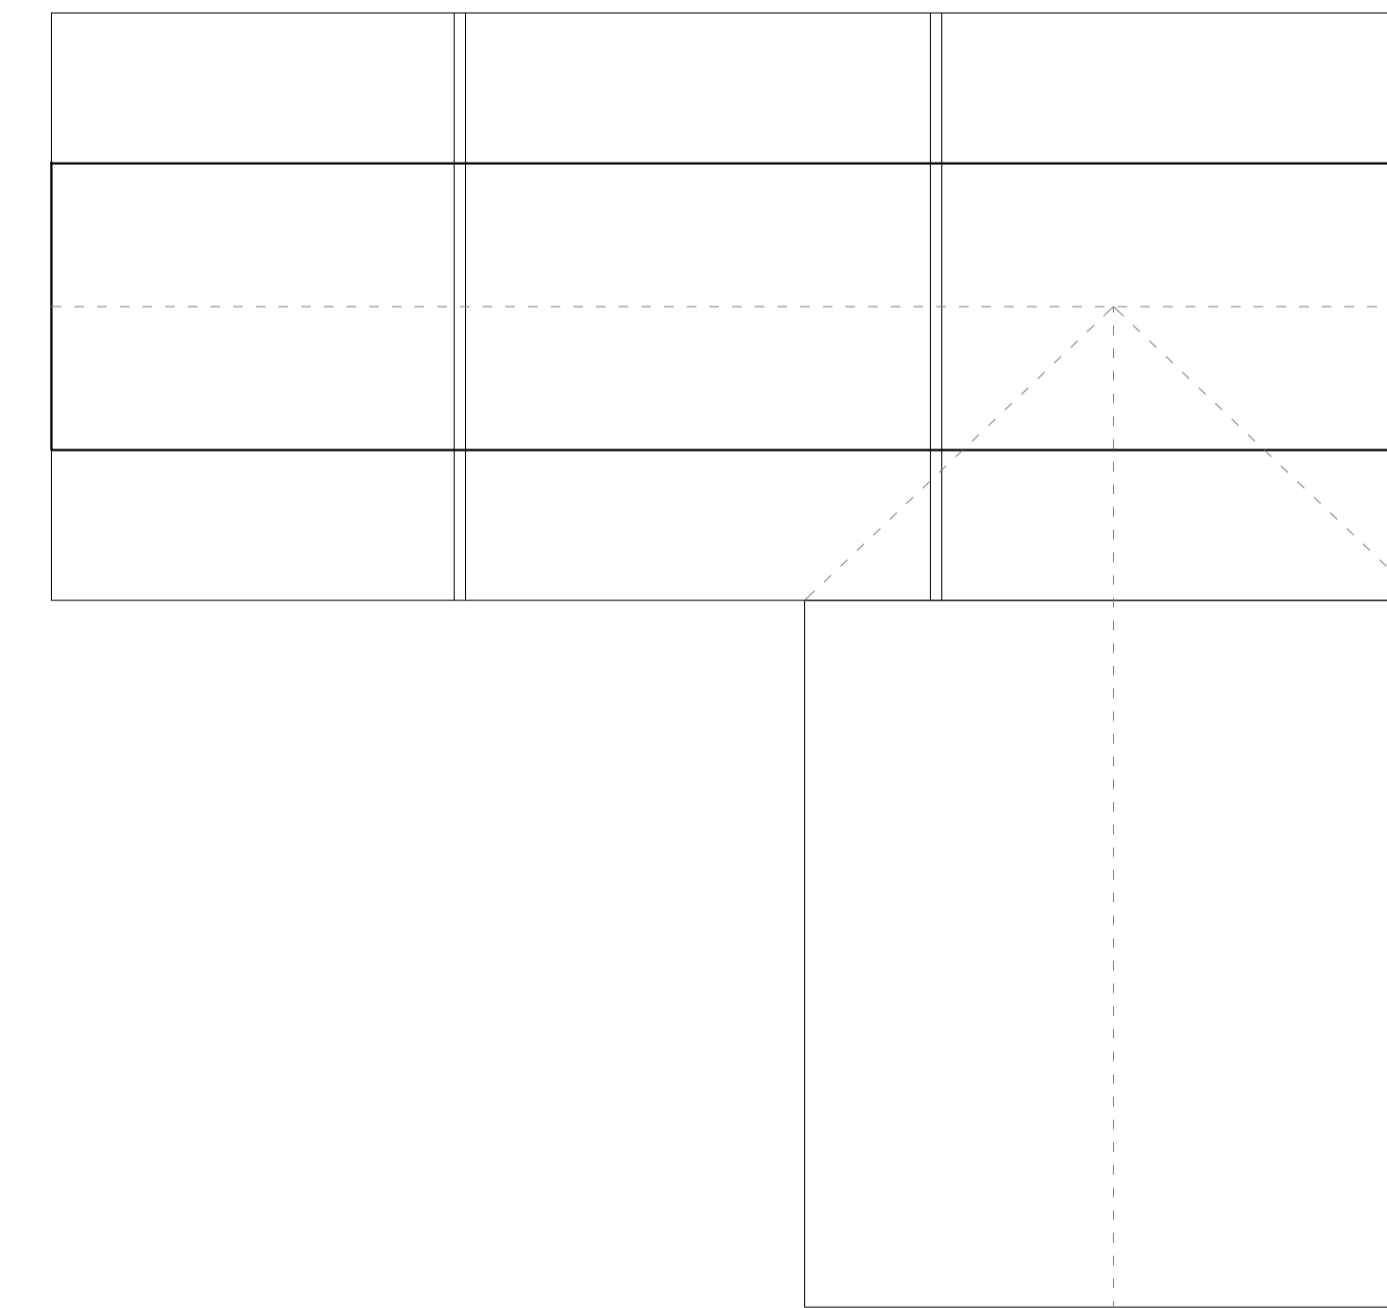

Attic Plan

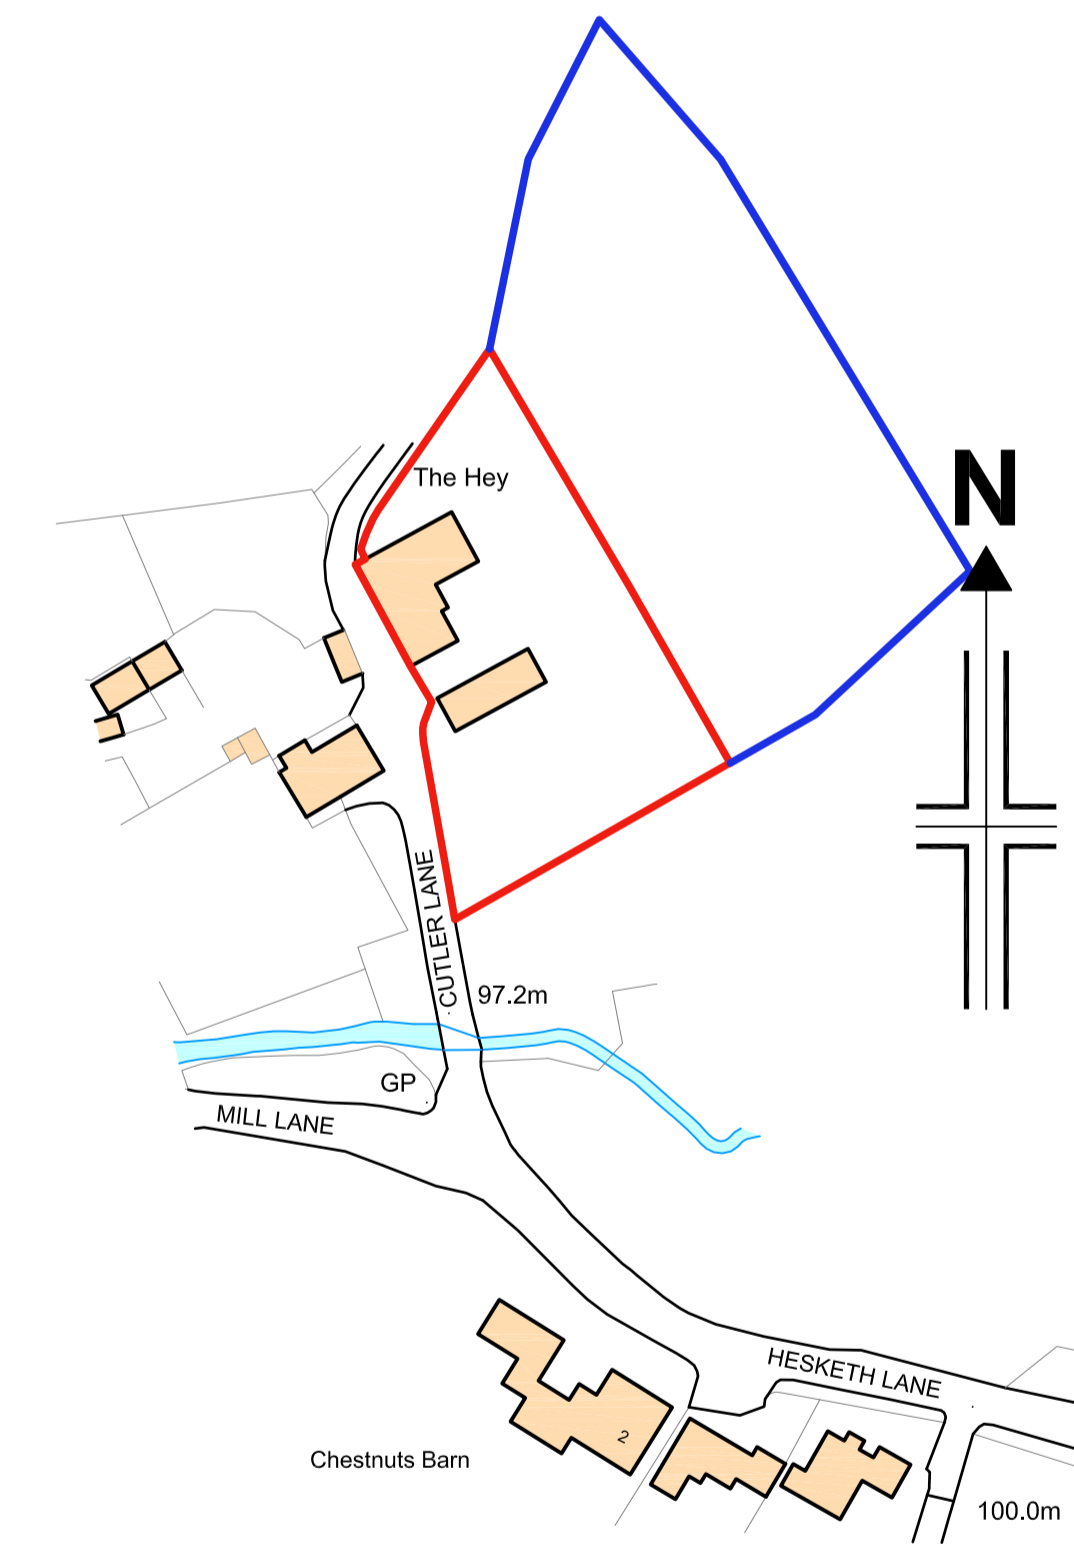

Site Location Plan

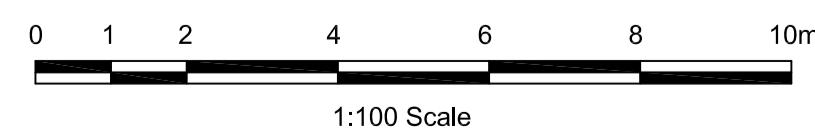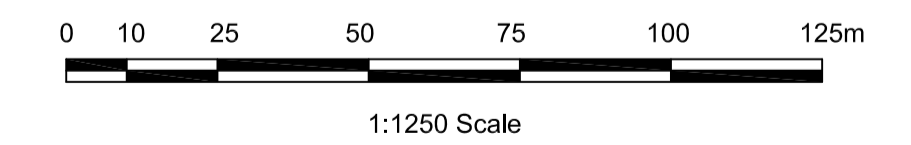

Reproduced from Superplan Data® by the permission of Ordnance Survey® on behalf of the Controller of Her Majesty's Stationery Office, © Crown Copyright 2002. All rights reserved. Licence number AL100034996.

Mr & Mrs Hankinson		
The Hey, Cuttler Lane, Chipping PR3 2SY	Drwg No.	Rev.
	A4654-PL01	
Plans and Elevations as Existing	Scale	Sheet Size
	As Shown	A1
PSA DESIGN	Date	July 2025
	Drawn	Checked
	DME	

P:\Users\hankinson\A4654 - The Hey\CAD\Drawings\Planning drawings.dwg