



This drawing is to be read in conjunction with all relevant Architect, consultants' and specialist drawings and specifications. The Architect is to be notified of any discrepancies before proceeding. Do not scale from this drawing. All dimensions and levels are to be checked on site. This drawing is subject to copyright. All work carried out before Planning and Building Permission has been granted is at the contractor's risk.

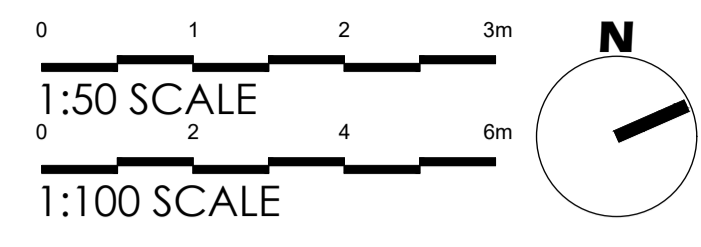


EXISTING REAR (WEST) ELEVATION
Scale 1:100




EXISTING SIDE (SOUTH) ELEVATION
Scale 1:100

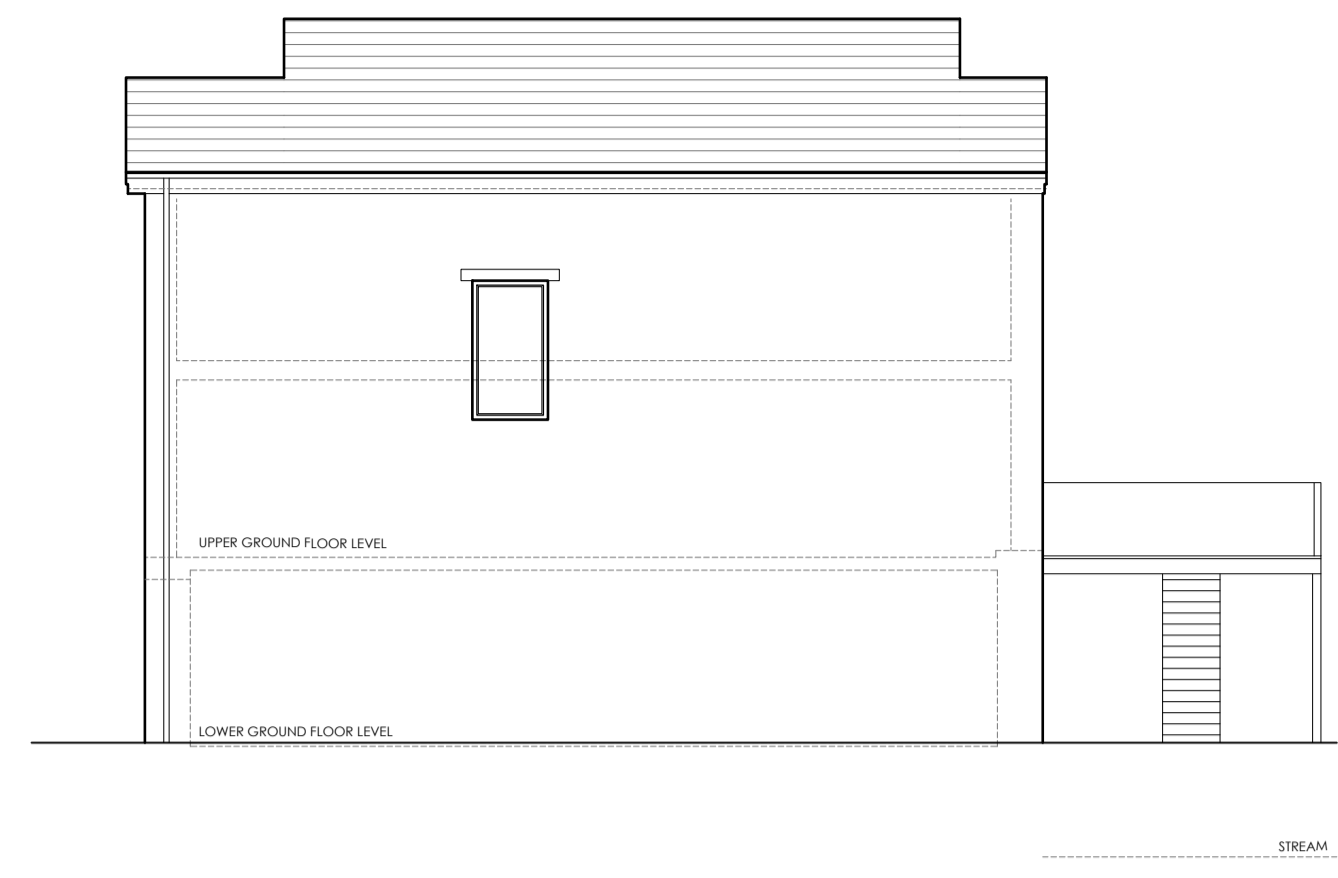

EXISTING SIDE (NORTH) ELEVATION
Scale 1:100

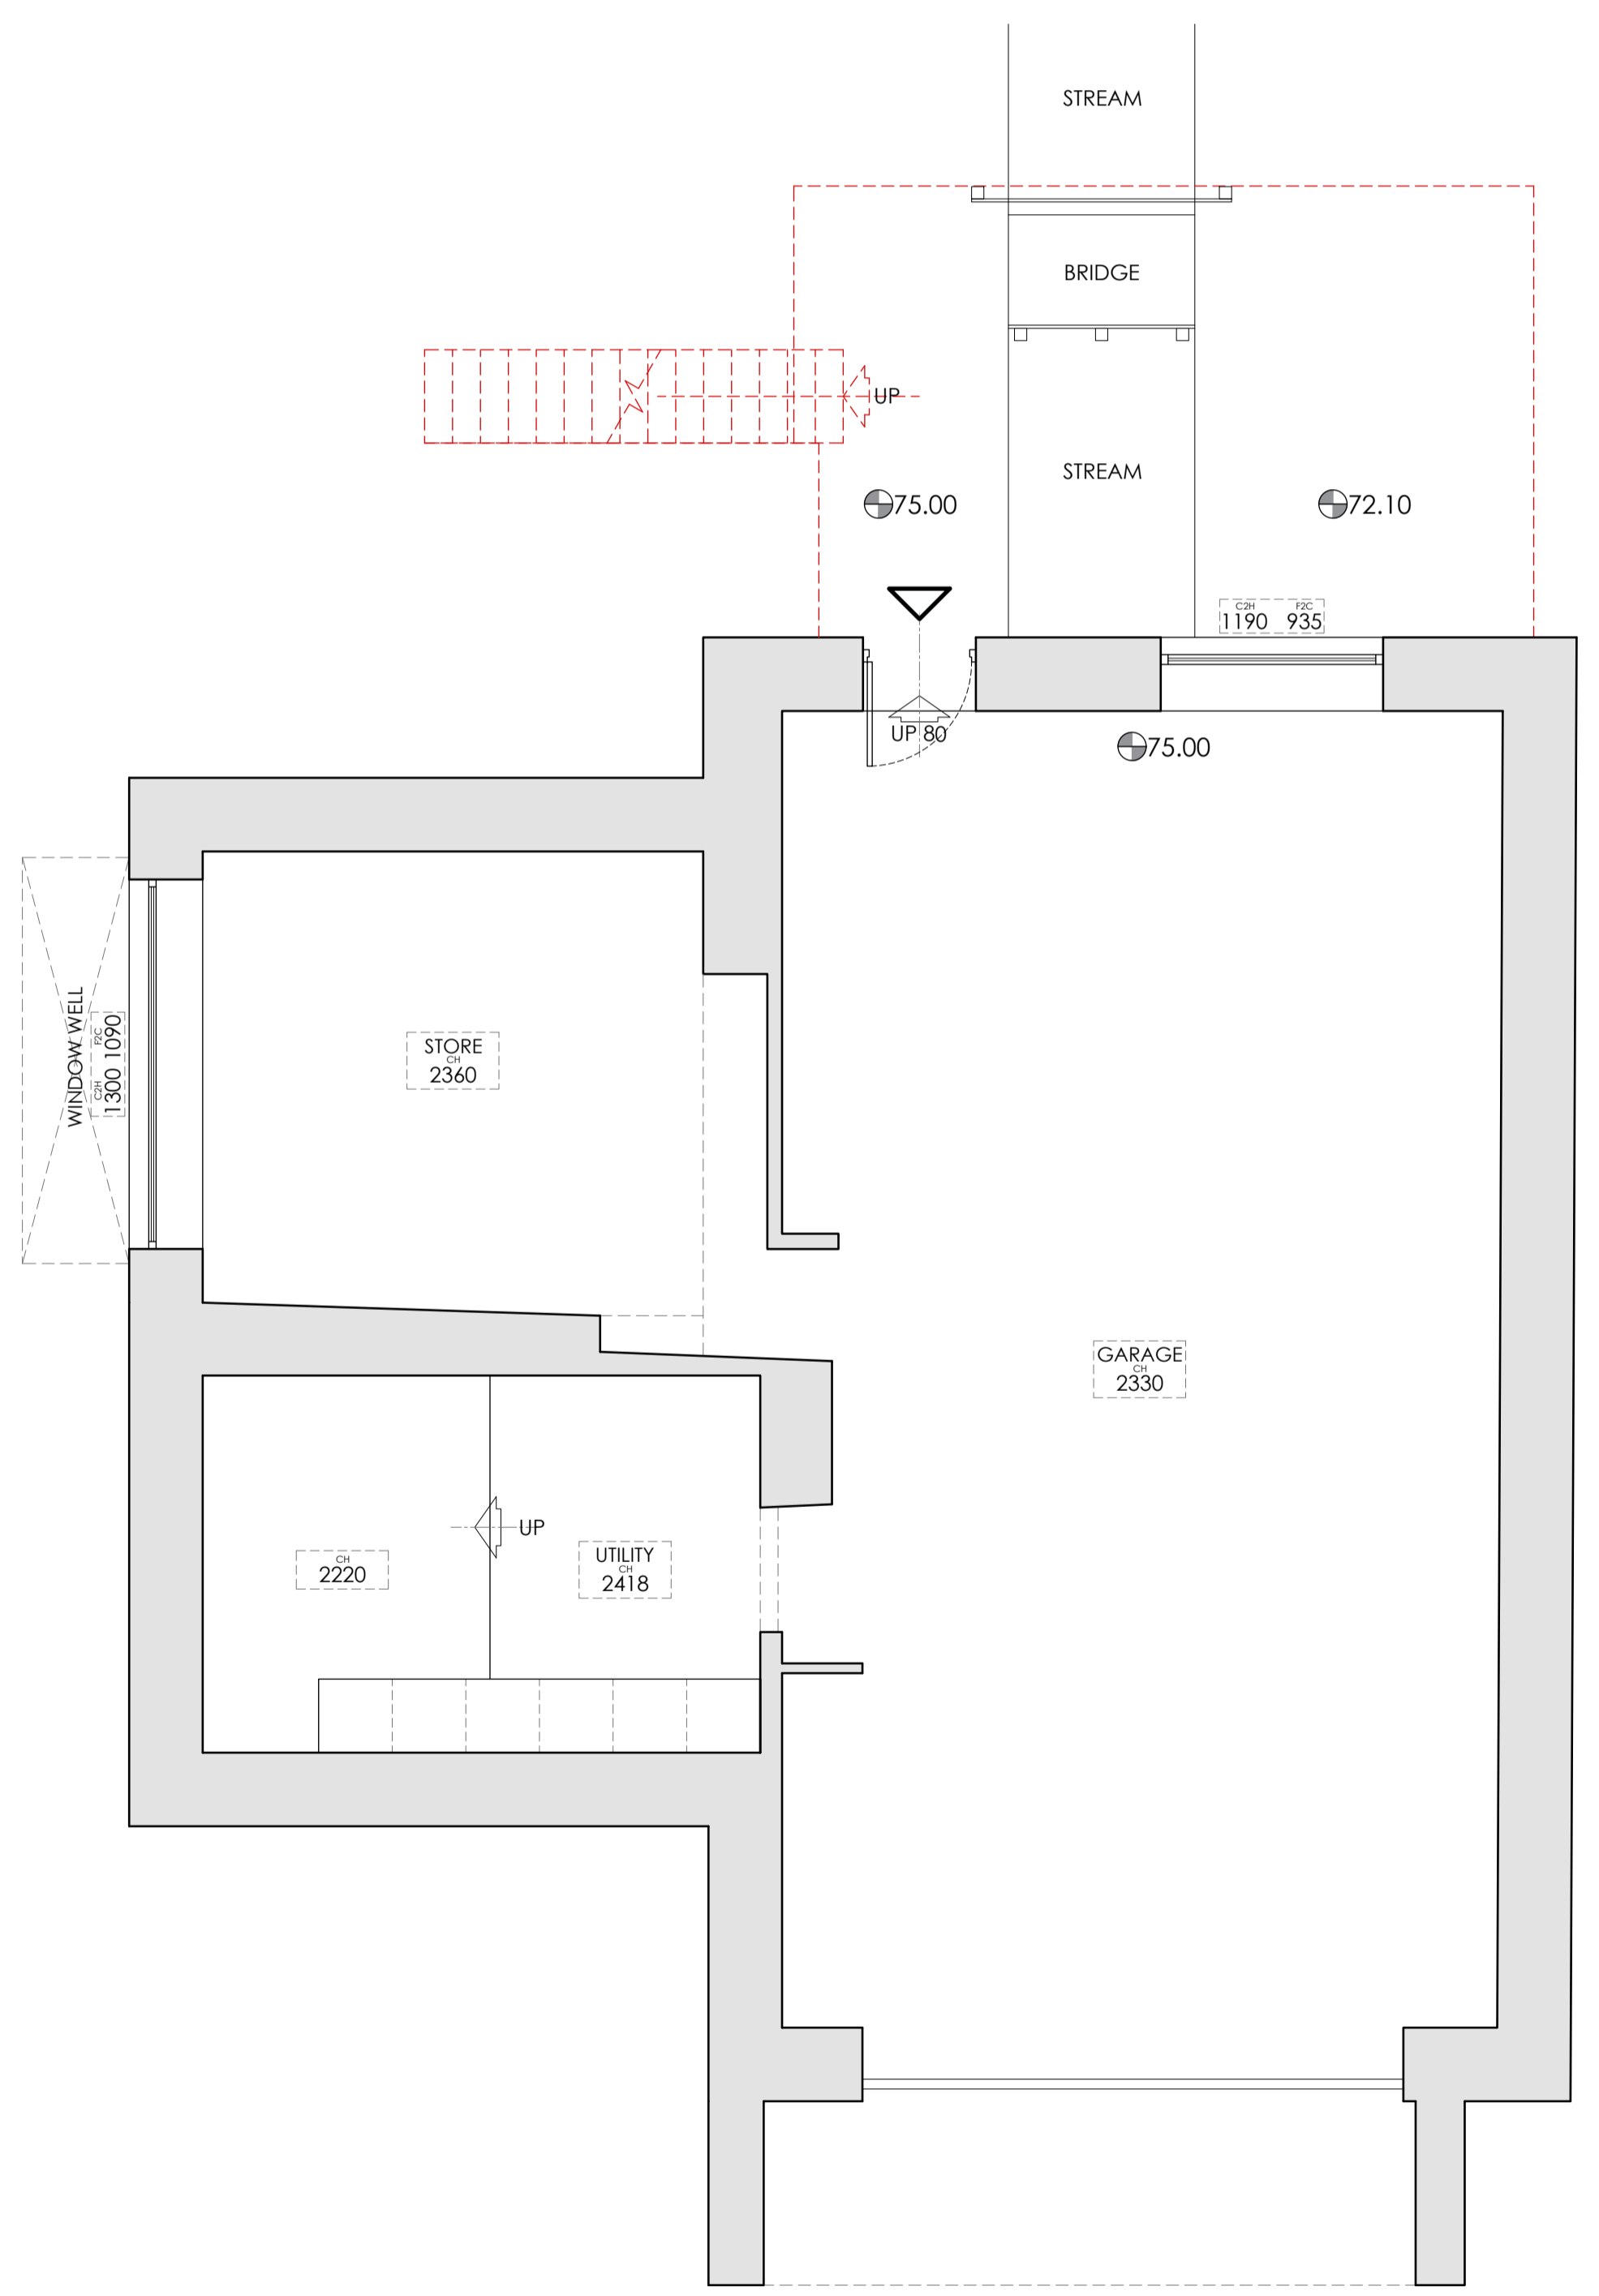

EXISTING LOWER GROUND FLOOR PLAN
Scale 1:50

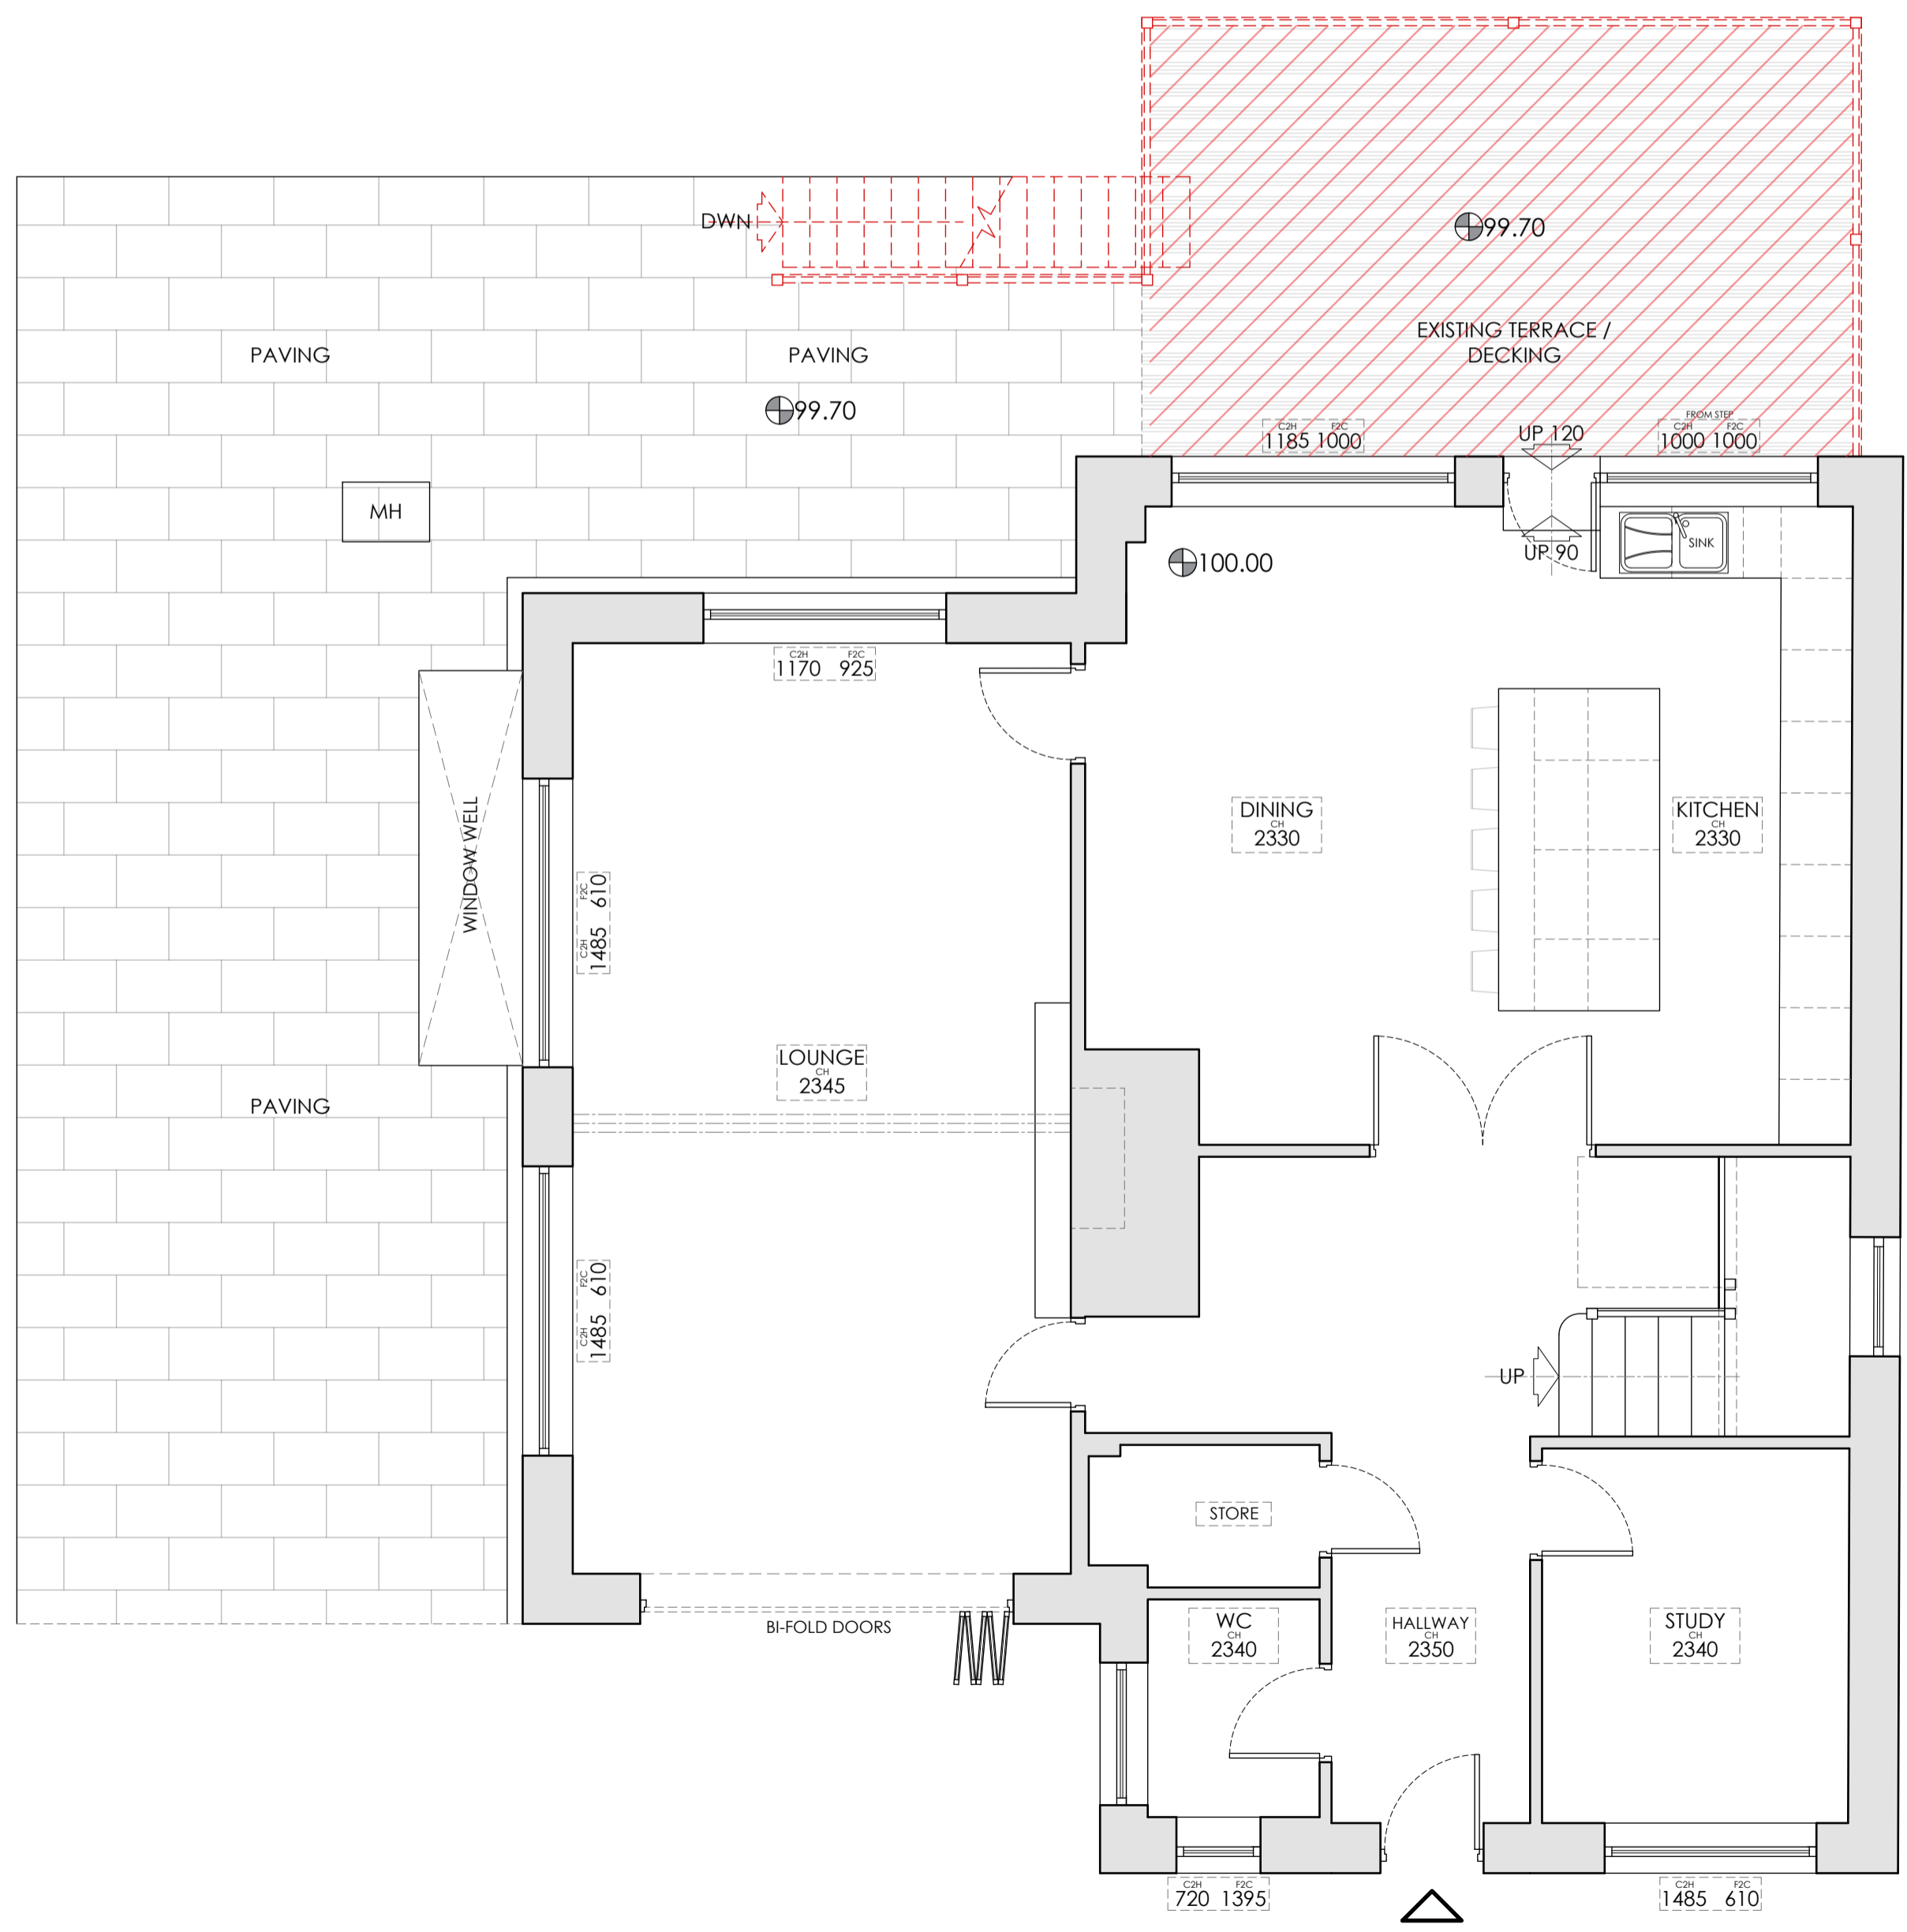

EXISTING UPPER GROUND FLOOR PLAN
Scale 1:50

REVISIONS:

Rev A - Datum levels added as requested by planning. - Mar 24 - CA

Client	Mr and Mrs Bennett	
Job Title	Removal of existing decking area, infilling of existing external steps to round off paving area and construction of two-story extension at: Hodder Croft Newton-in-Bowland BB7 3DY	
Drawing Title	Existing Plans and Elevations.	
Scale	Date	Drawn
Various @A1	SEPT '25	TDM

spa
SUNDERLAND PEACOCK ARCHITECTS
SUNDERLAND PEACOCK & ASSOCIATES LTD.
HAZELMERE, PRALICO ROAD, CLITHEROE
LANCASHIRE, BB7 2AG
T 01200 423178 F 01200 427328
E info@sunderlandpeacock.com
www.sunderlandpeacock.com

7312 -E01 A