




This drawing is to be read in conjunction with all relevant Architect, consultants' and specialist drawings and specifications. The Architect is to be notified of any discrepancies before proceeding. This drawing is subject to copyright. All work carried out before Planning and Building Permission has been granted is at the contractor's risk.

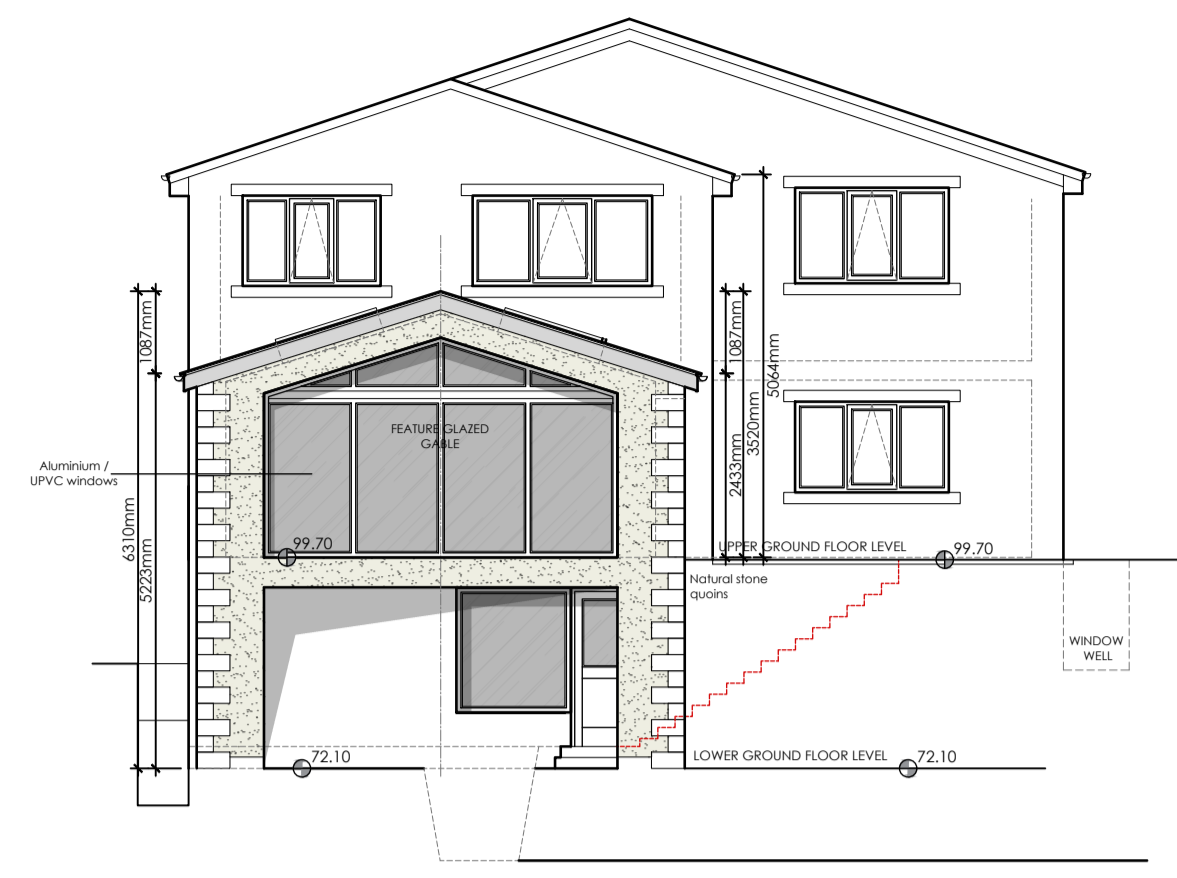


PROPOSED REAR (WEST) ELEVATION
Scale 1:100

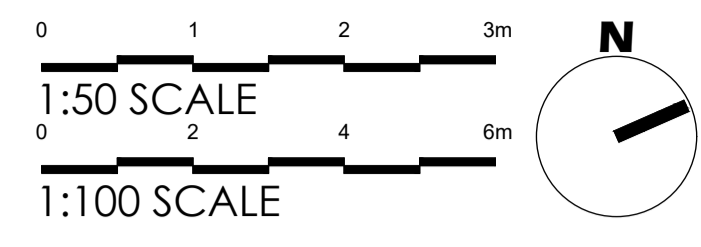


PROPOSED SIDE (SOUTH) ELEVATION
Scale 1:100

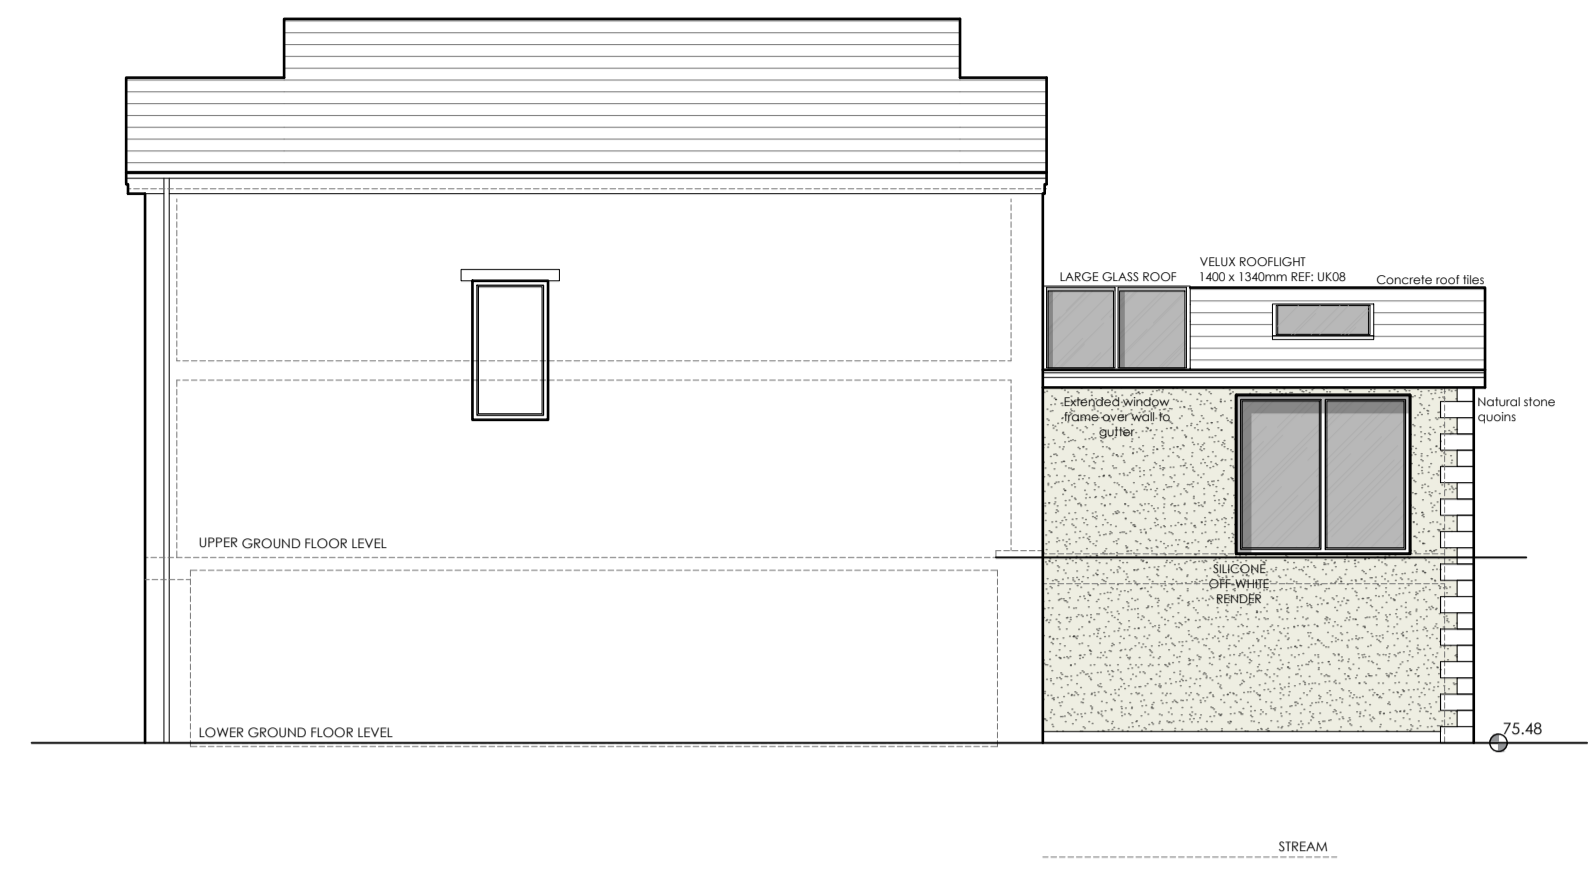

PROPOSED SIDE (NORTH) ELEVATION
Scale 1:100

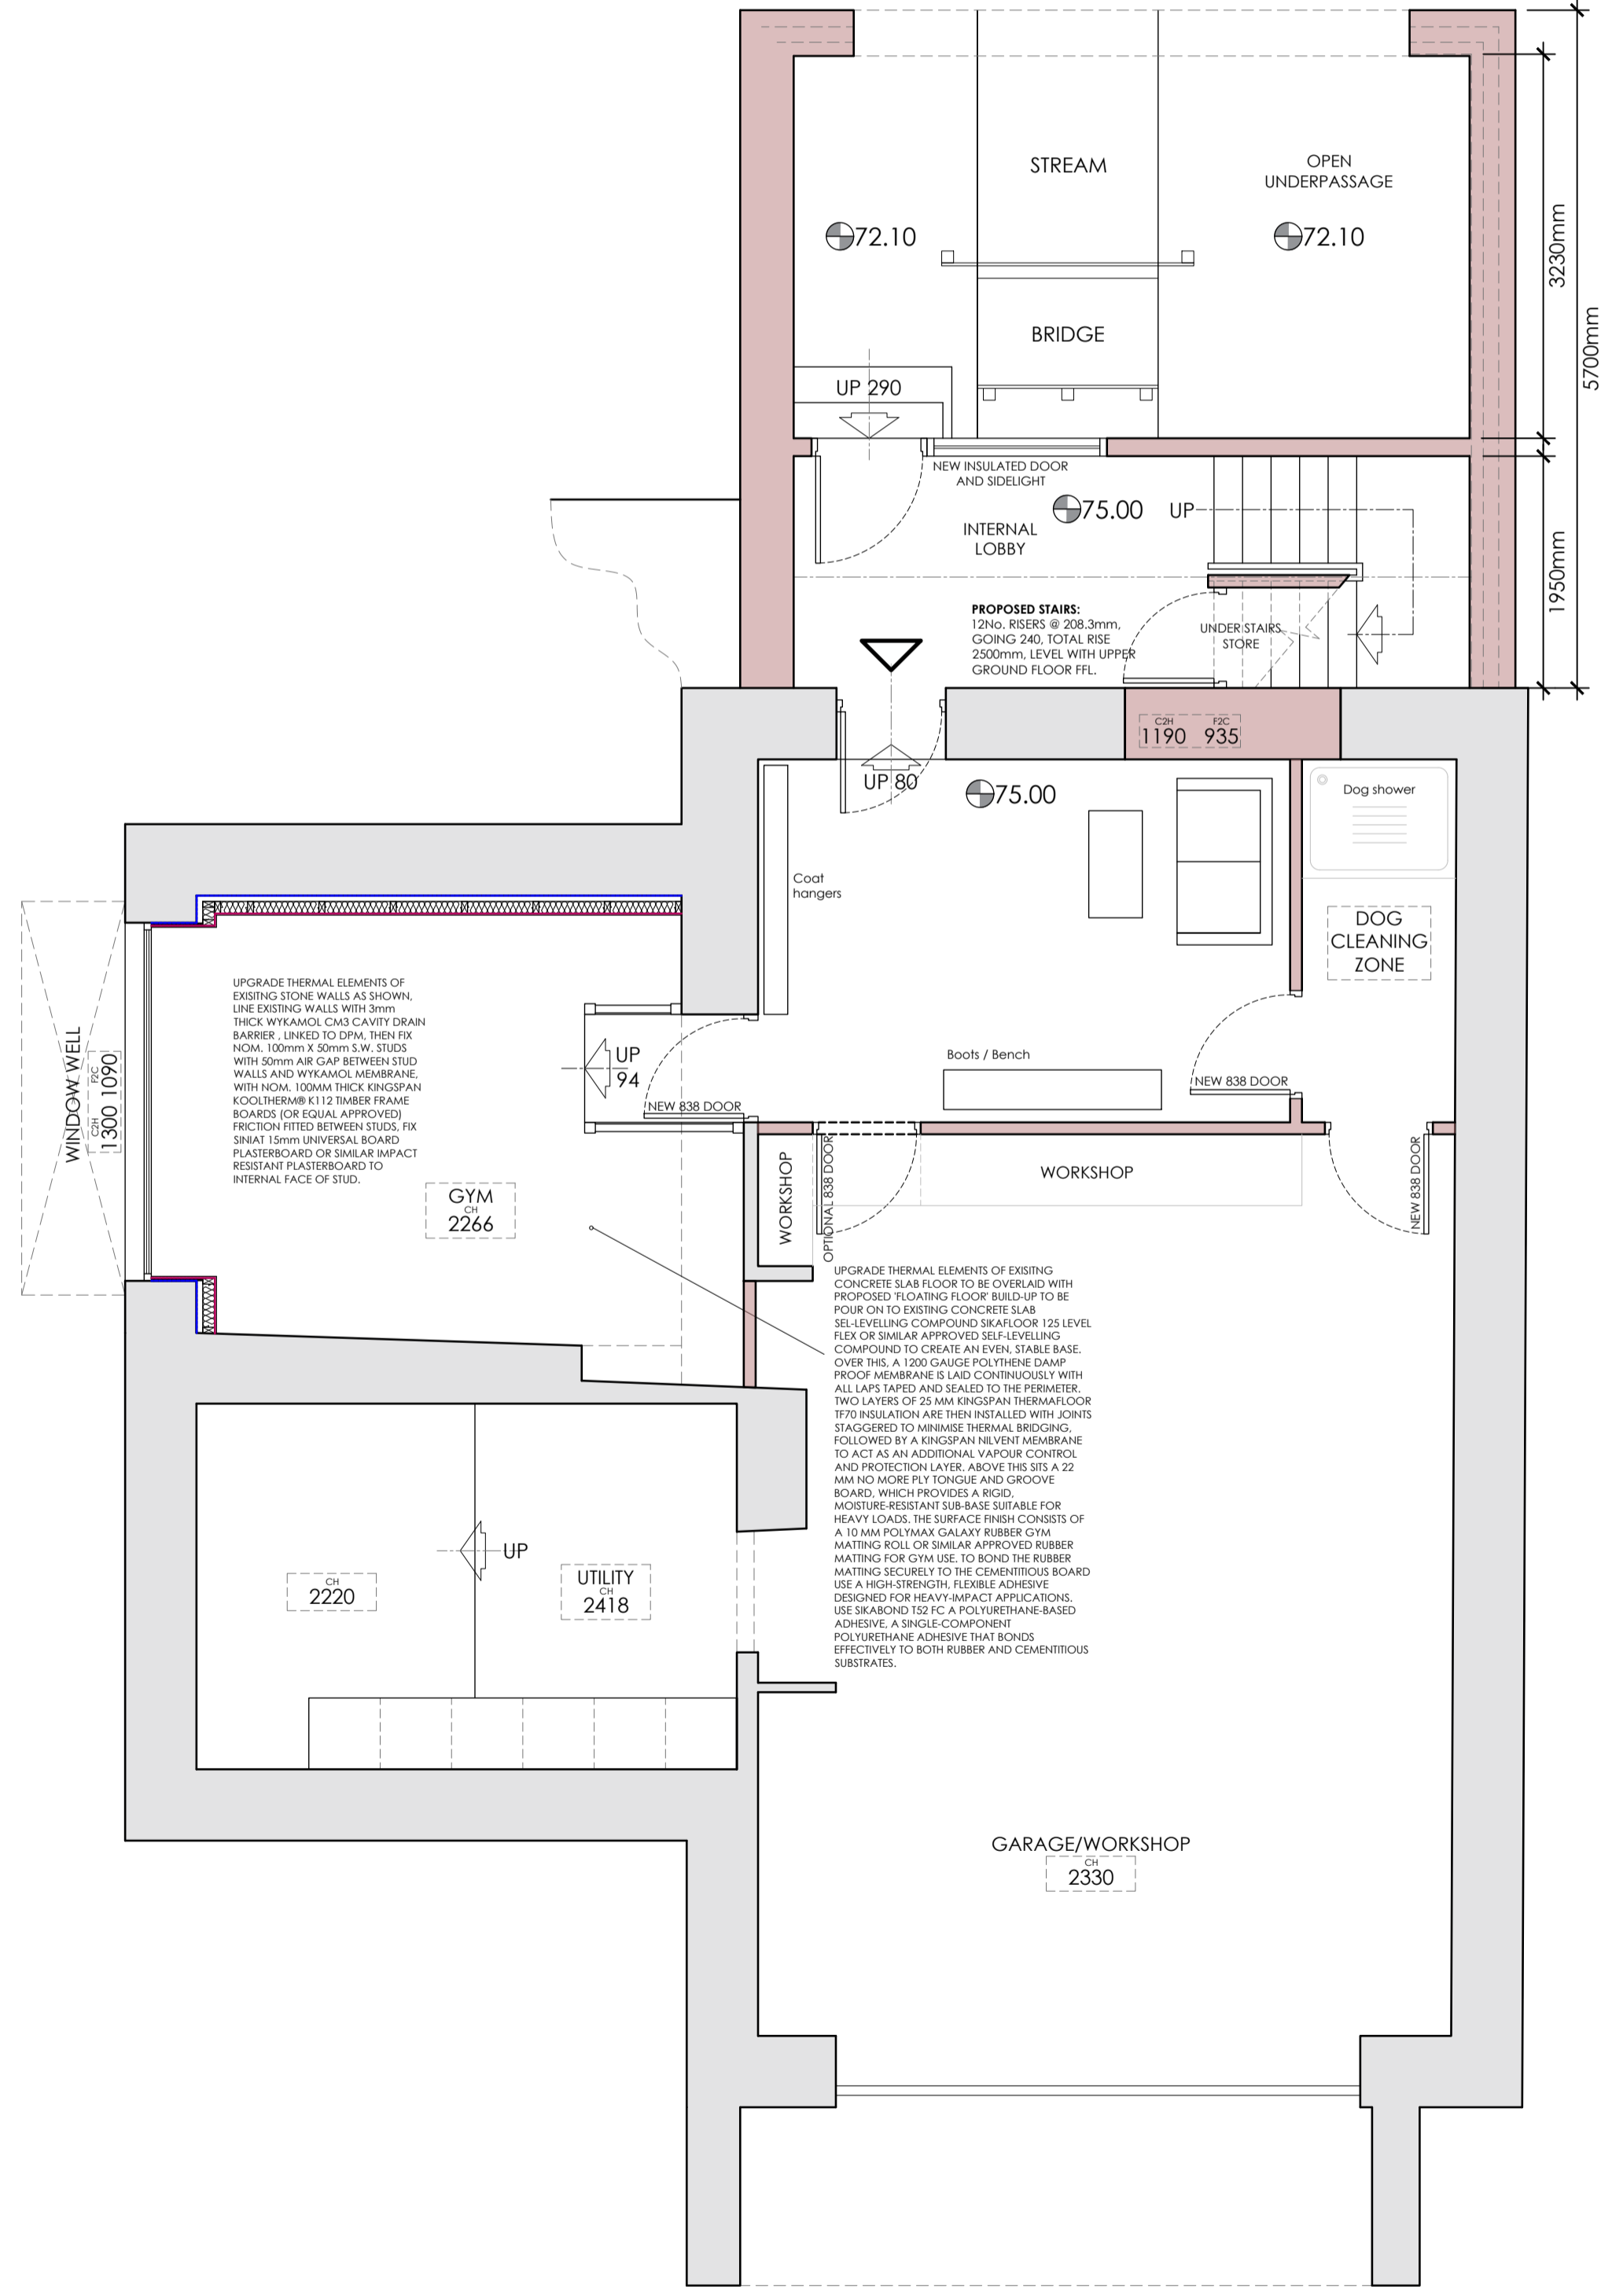

PROPOSED LOWER GROUND FLOOR PLAN
Scale 1:50

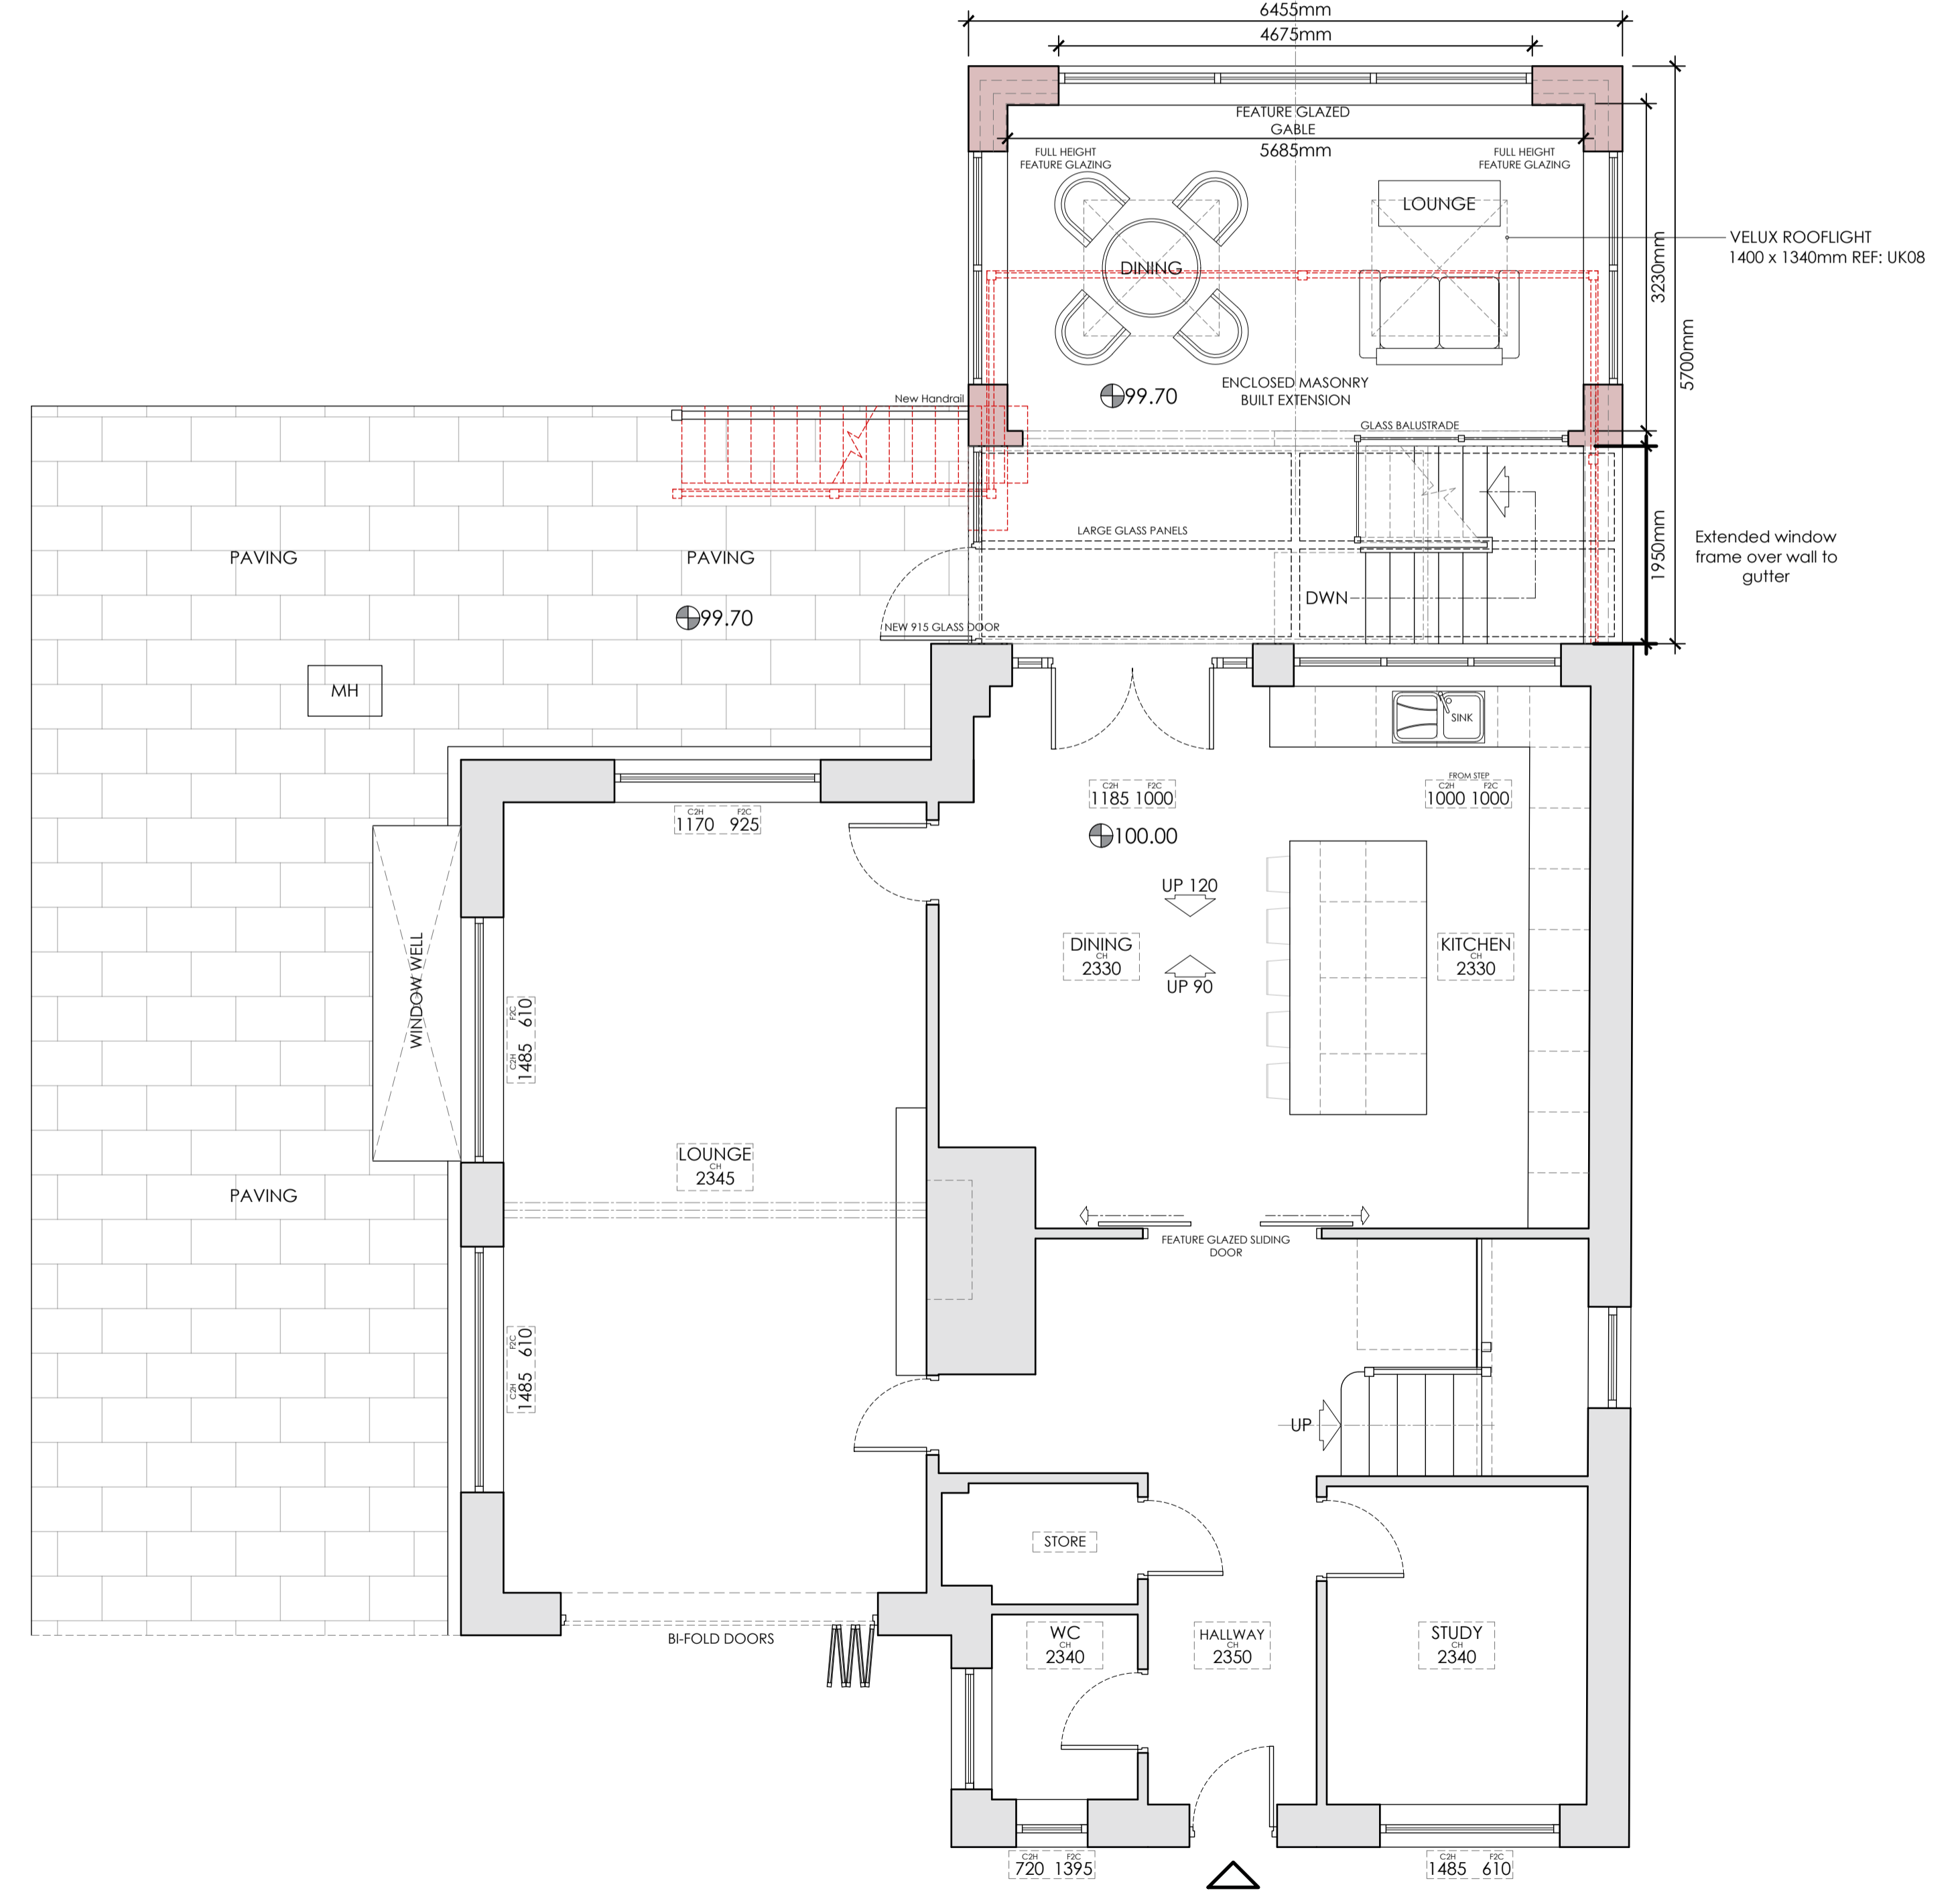

PROPOSED UPPER GROUND FLOOR PLAN
Scale 1:50

REVISIONS:
Rev A - Datum levels added as requested by planning. - Mar 24 - CA

Client
Mr and Mrs Bennett
Job Title
Removal of existing decking area, infilling of existing external steps to round off paving area and construction of two-story extension at:
Hodder Croft
Newton-in-Bowland
BB7 3DY

Drawing Title Proposed Plans and Elevations		
Scale	Date	Drawn
Various @A1	SEPT '25	TDM

spa
SUNDERLAND PEACOCK ARCHITECTS
SUNDERLAND PEACOCK & ASSOCIATES LTD.
HAZELMERE, PRALICO ROAD, CLITHEROE
LANCASHIRE, BB7 2AG
T 01204 423178 F 01204 427328
E info@sunderlandpeacock.com
www.sunderlandpeacock.com

7312 - P01 A