




notes:

1. Drawings are based on survey data and may not accurately represent what is physically present.
2. All dimensions to be site verified by the contractor before proceeding.
3. All dimensions are in millimeters unless noted otherwise. Only work from written dimensions.
4. BCAE Architects Ltd. shall be notified in writing of any discrepancies.
5. This drawing is copyright, and may not be reproduced in any form, without the written consent of BCAE Architects Ltd.

revisions:

rev	date	checked by	issued by	notes

project north:

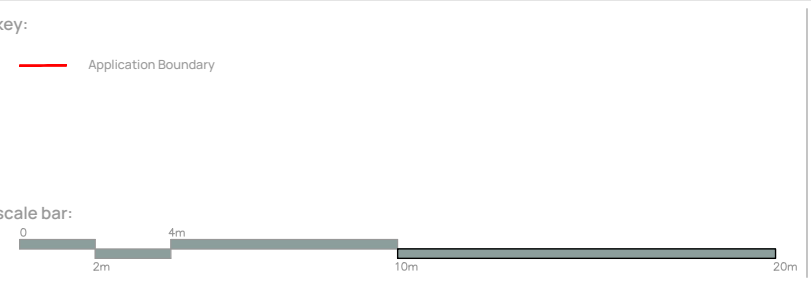

client: Karen Cavanagh

project: 19 Browgate, Sawley, Clitheroe, BB7 4NB

stage: Proposed

revision:

title: Proposed Site Plan

drawn by: JE

approved by: BC

date: February 2026

job no: 148.25

scale: 1:200@A3

drawing no.

PROPOSED P001

RIBA arb