




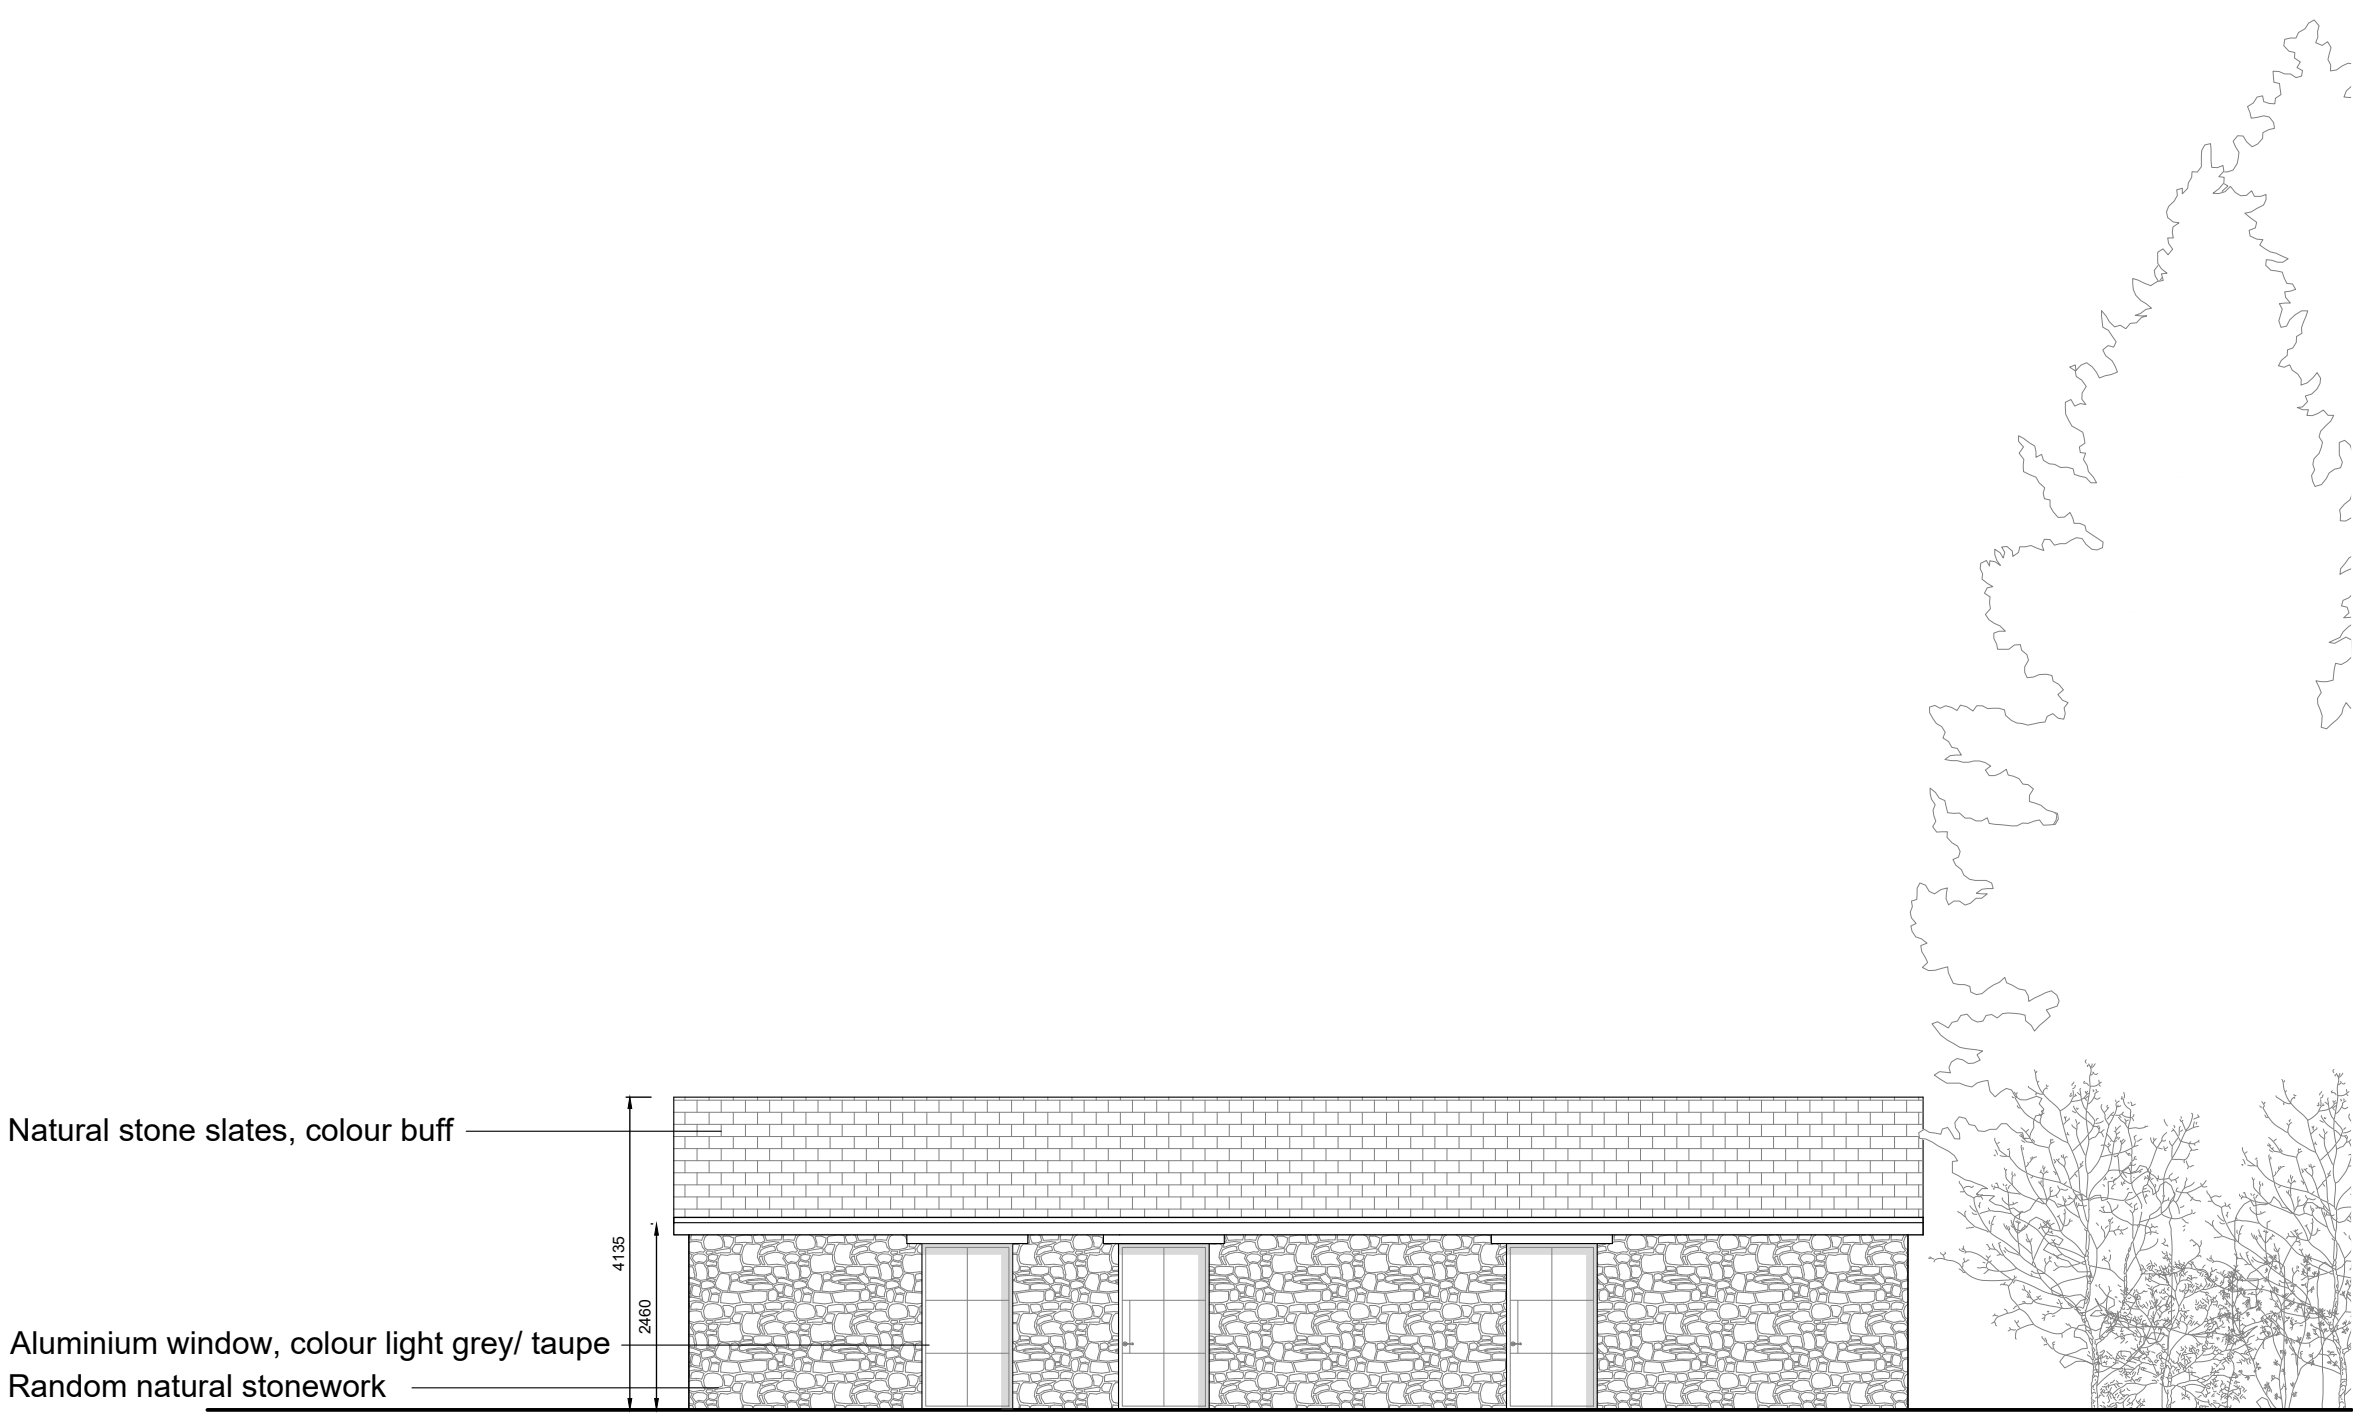


Proposed South-East Elevation
Scale 1:100

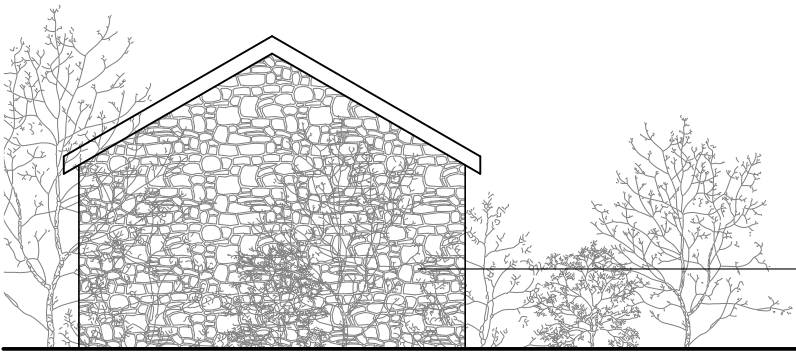


Proposed North-East Elevation
Scale 1:100

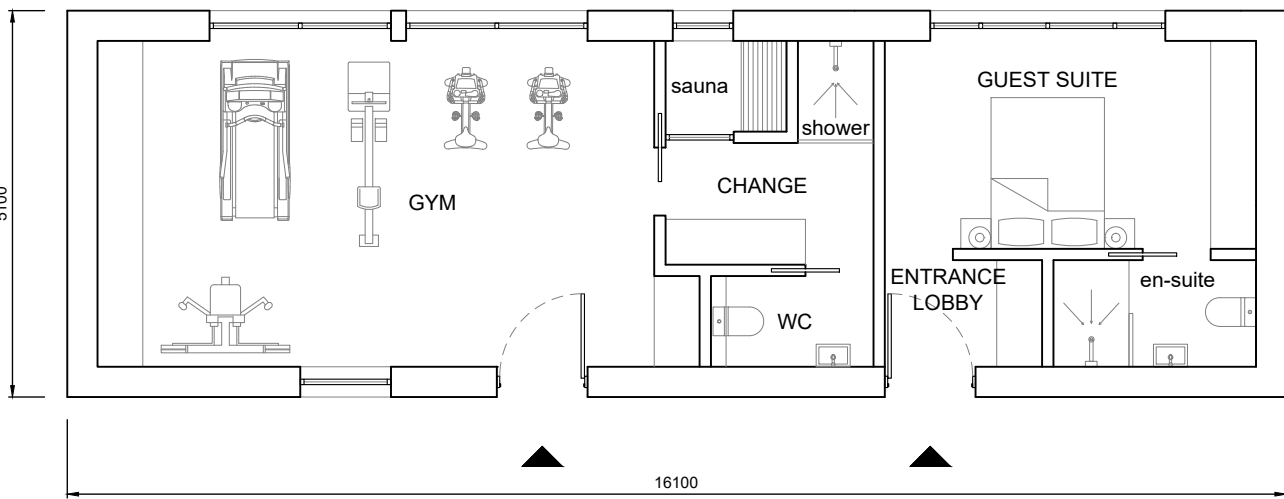


Proposed Outbuilding Floor Plan
Scale 1:100

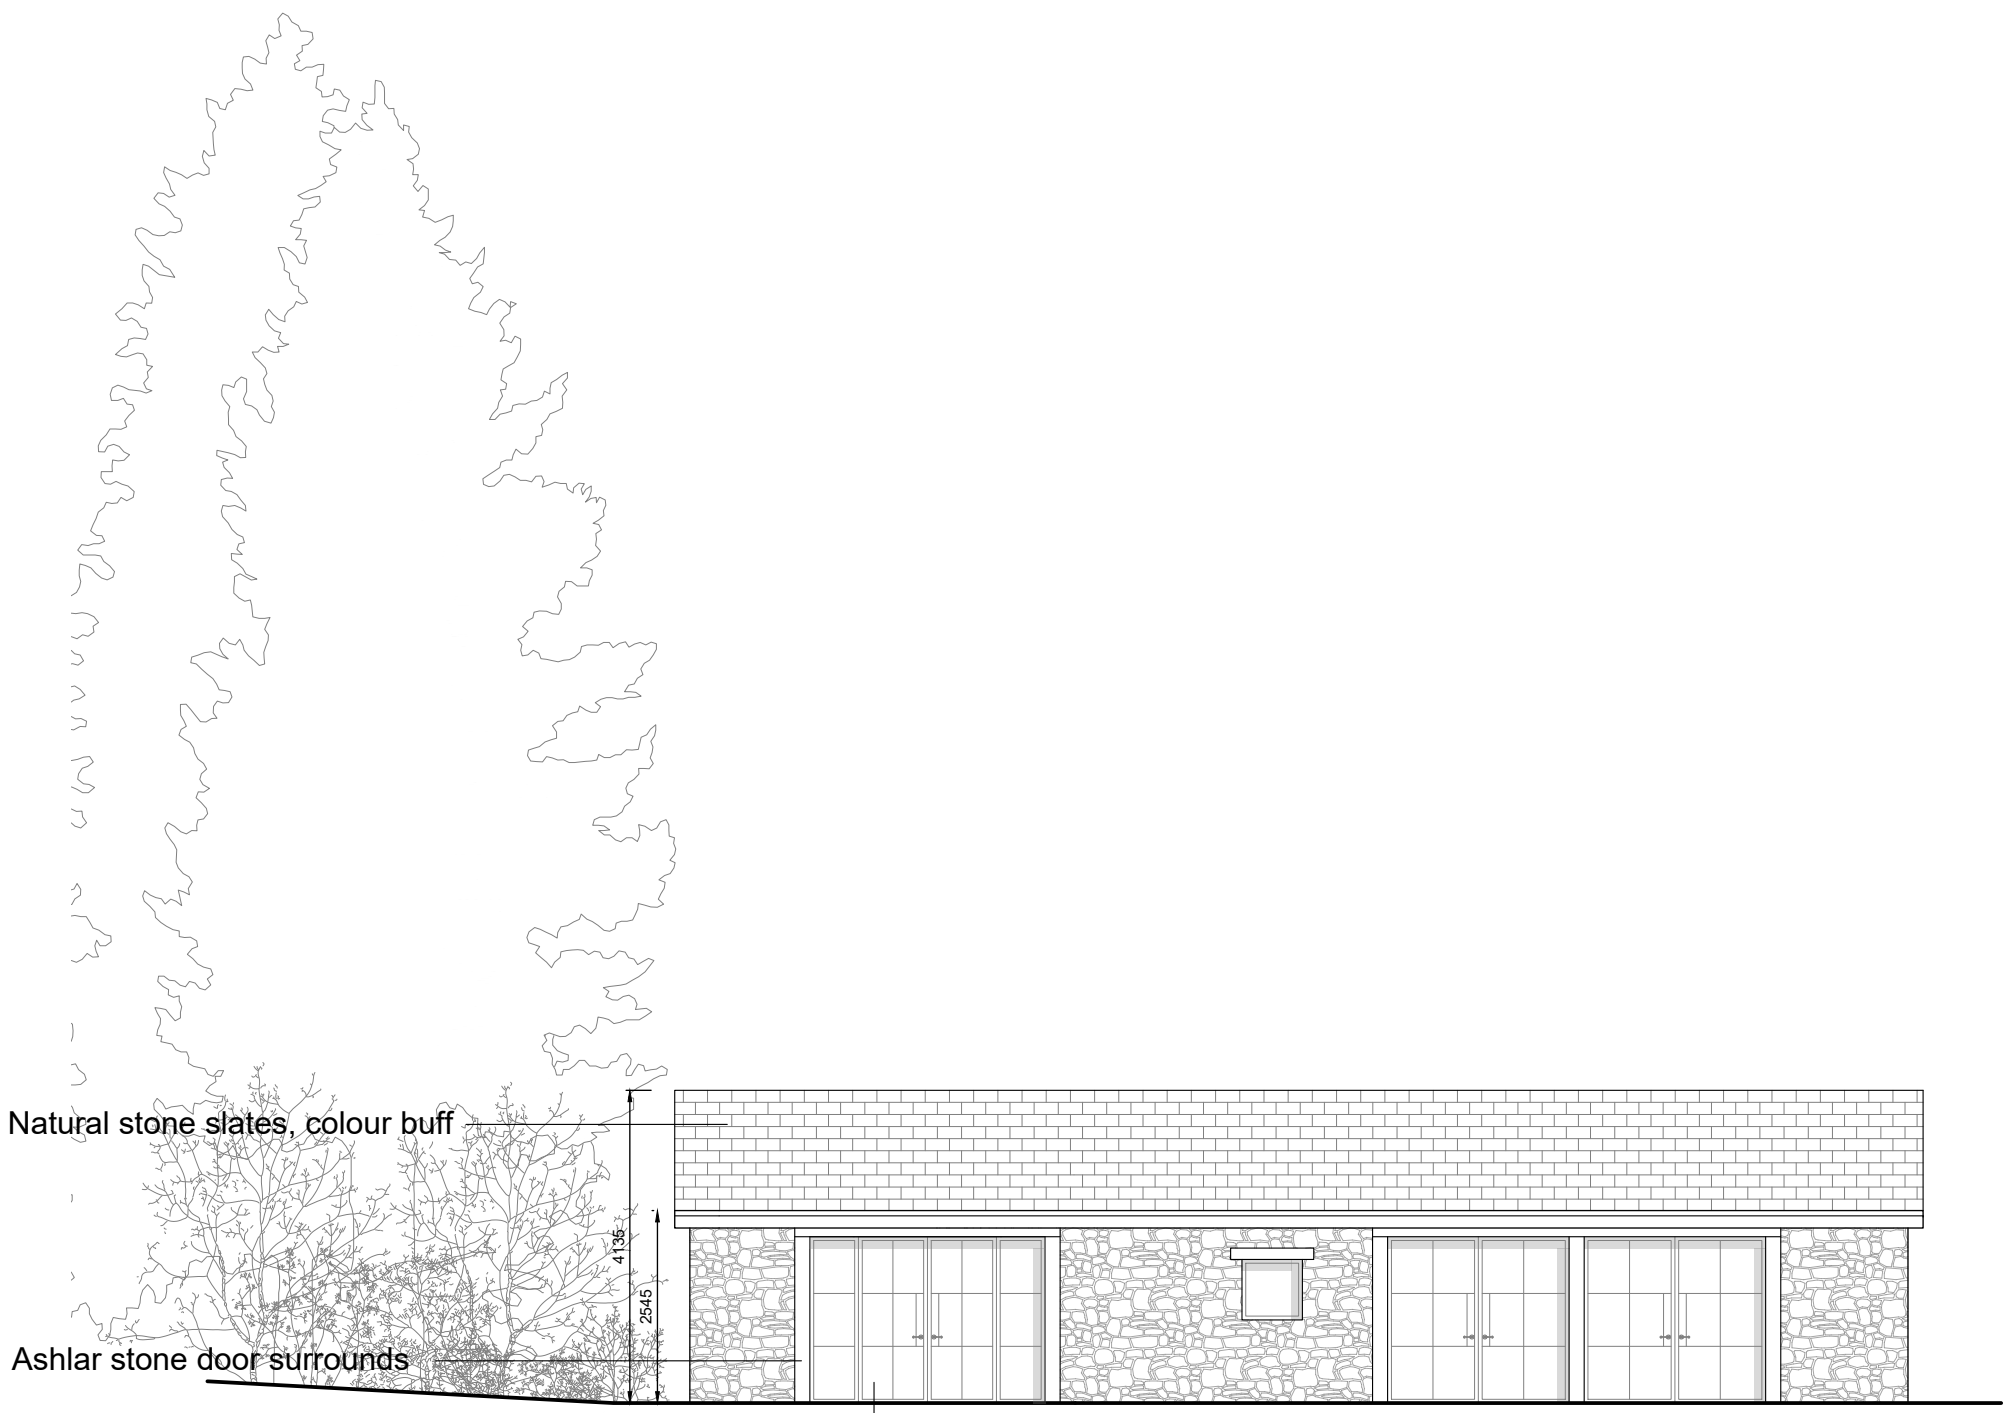

Proposed North-West Elevation
Scale 1:100

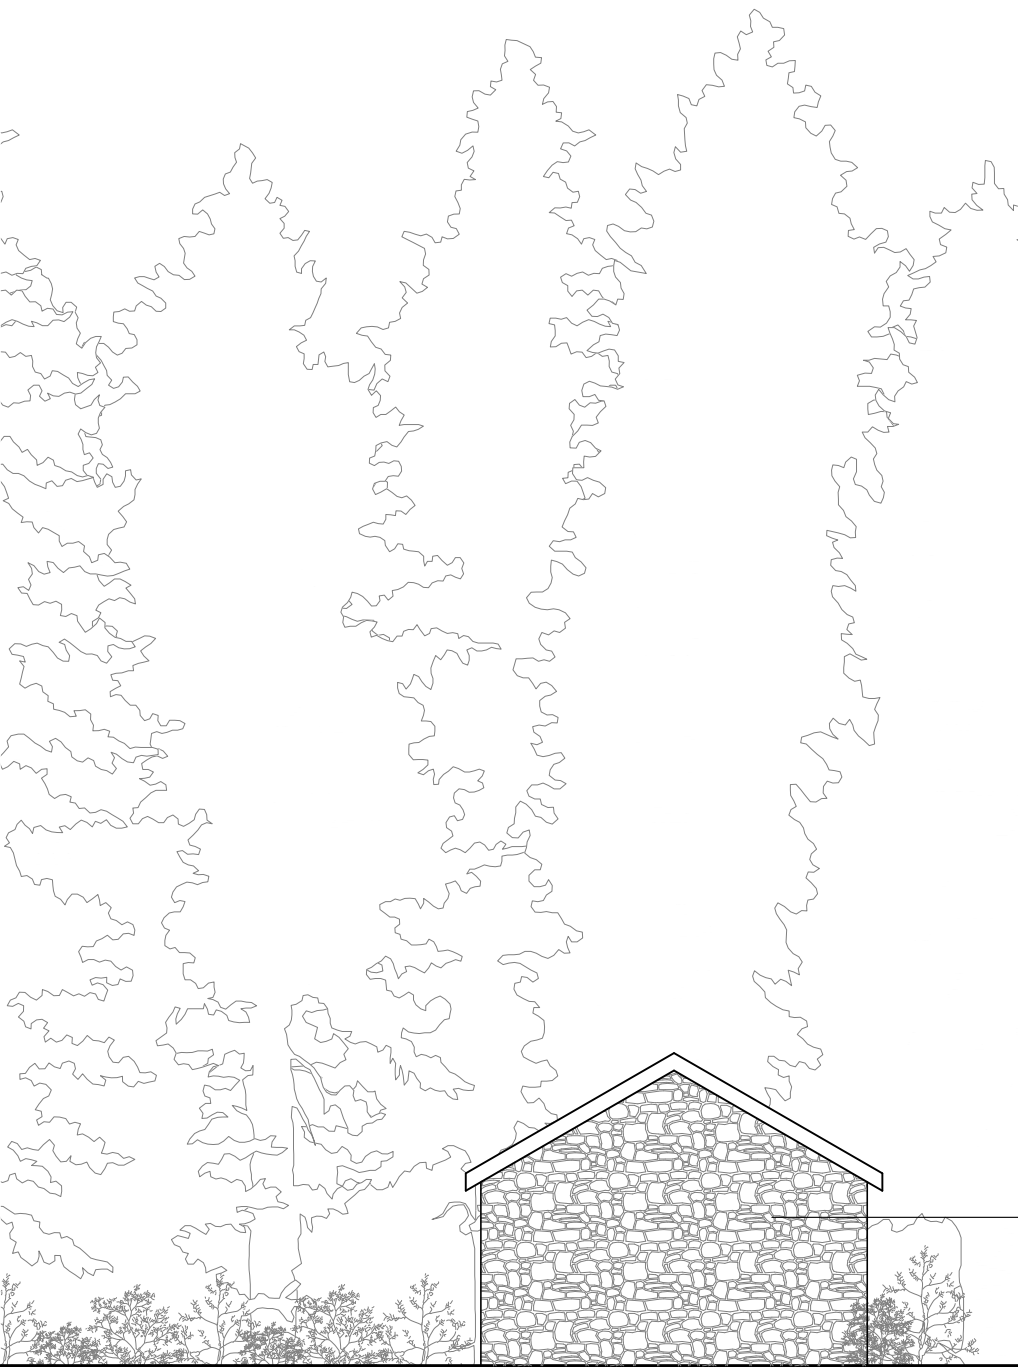

Proposed South-West Elevation
Scale 1:100

 

Notes

This drawing, together with the design it illustrates, is copyright, and may not be reproduced in any form, without the written consent of Zara Moon Architects.

Do not scale off this drawing except for determination of basic layout - only figured dimensions to be used. All dimensions to be checked on site.



Rev	Date	By	Check
D	20.05.2025		
C	16.05.2025		
B	05.05.2025		
A	27.05.2025		



RIBA | Chartered Practice

Project Name	Project No.	Stage
Rose Hill Farm	219.25	Planning Submission
Proposed Outbuilding		
12		
Scale	1:100 @ A1	
Date	January 2026	
Rev D	Drawn	RP