




North West Elevation 1:100

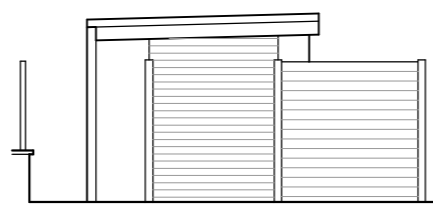


South West Elevation 1:100

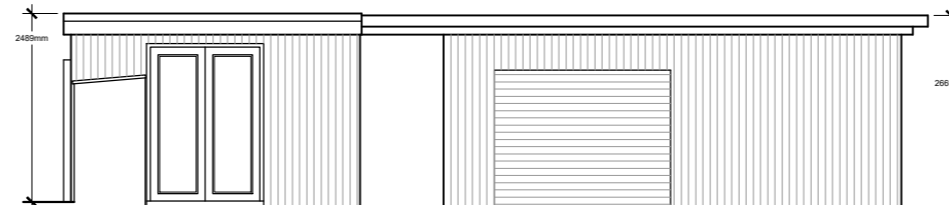

South East Elevation 1:100

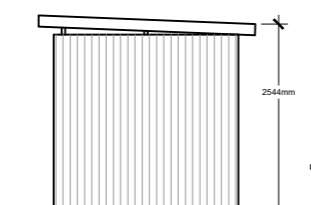

North East Elevation 1:100

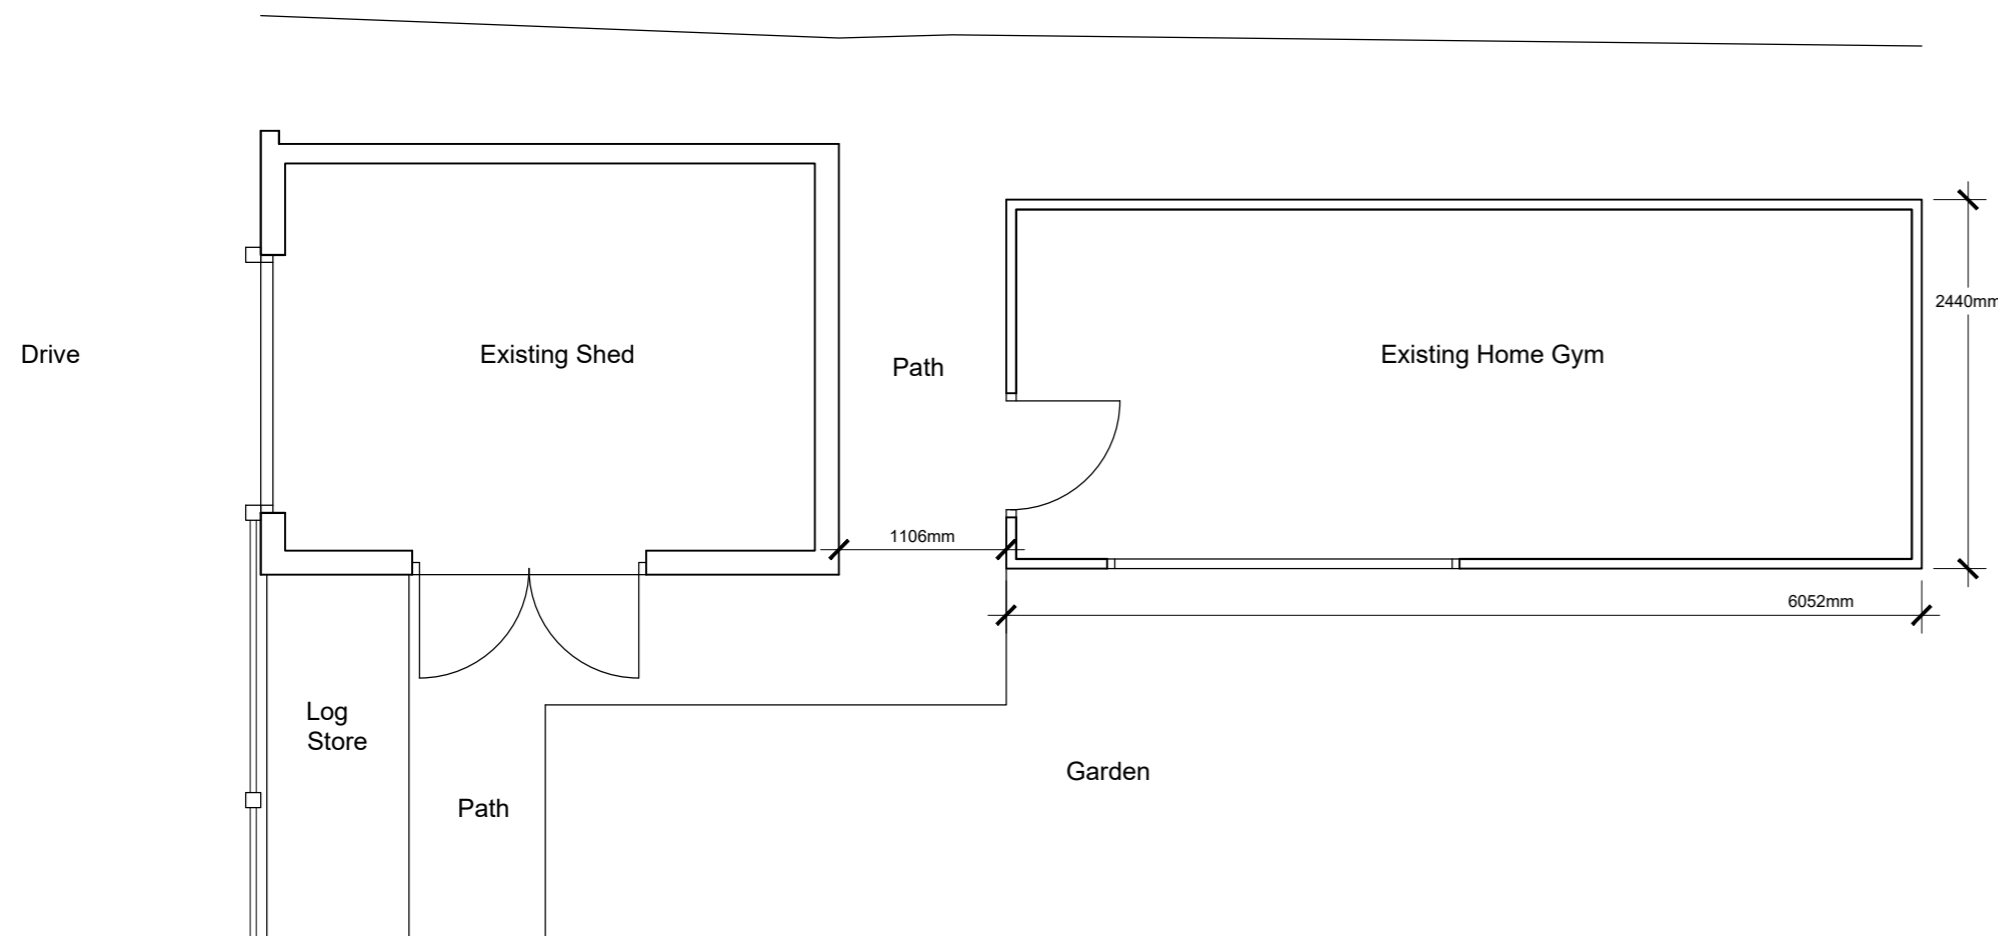

Floor Plan 1:50



Site Plan 1:200

Client Mr and Mrs Thompson		
Project Retrospective Application for A Garden Gym at 7 Hillside Drive West Bradford BB7 4TG		
Drawing Title Proposed Plan, Site Plan and Elevations		
Scale 1:50/100/200 @ A2	Date Mar 2026	Drawn LFR
READ DESIGN LTD		
182 - 02		