



Existing Side Elevation to No 24

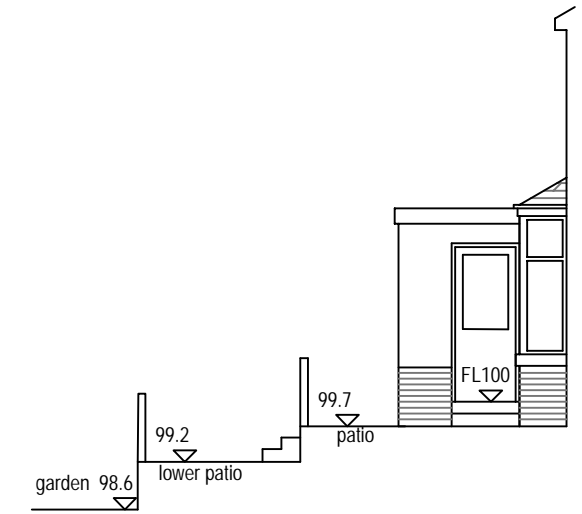


Existing Rear Elevation



Existing Side Elevation to No 28

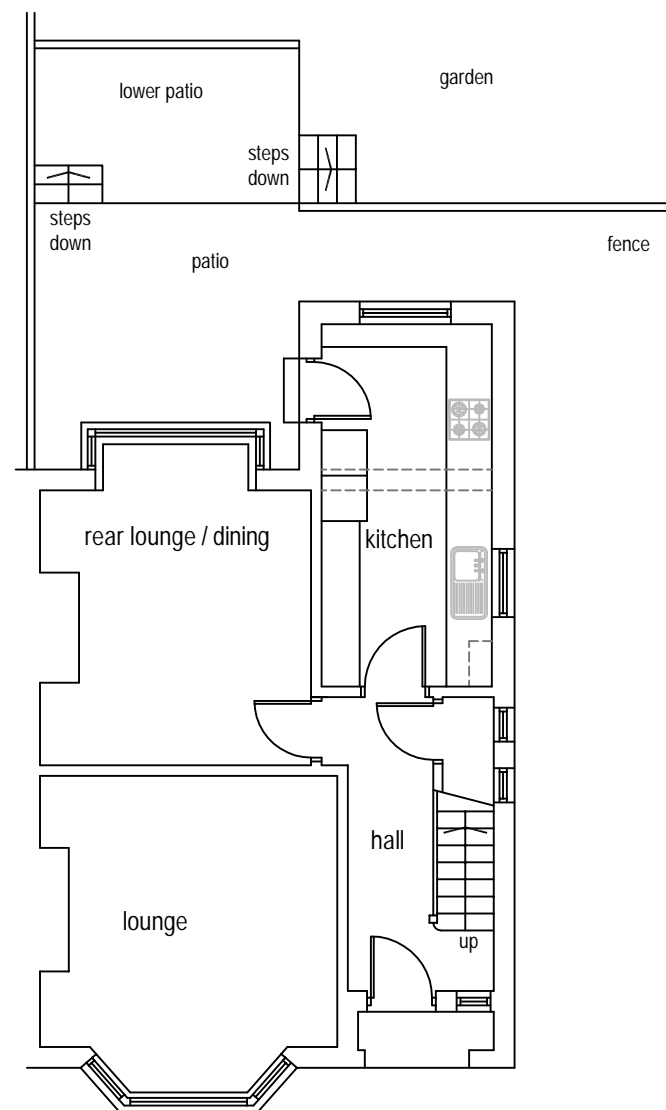

Existing GroundFloor Plan

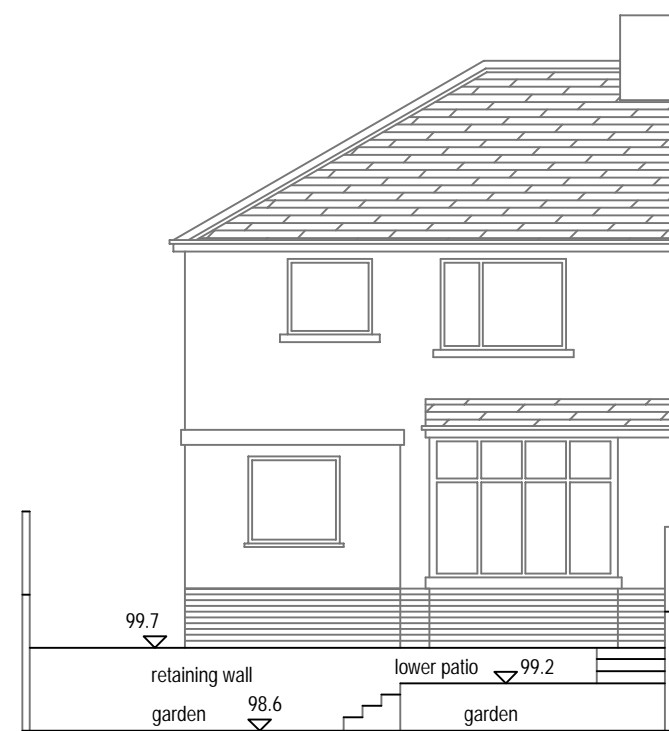

Existing Rear Elevation showing garden levels etc

Project Proposed extension to rear of 26 Hawthorne Place, Clitheroe, BB7 2HU			
Description Existing Layout	Scale 1:100 @ A3	Drawn CW	Date Feb 26
Client Mr. T. Walton / Ms B. Dobie		Drawing No 711/01	