




Proposed Side Elevation to No 24

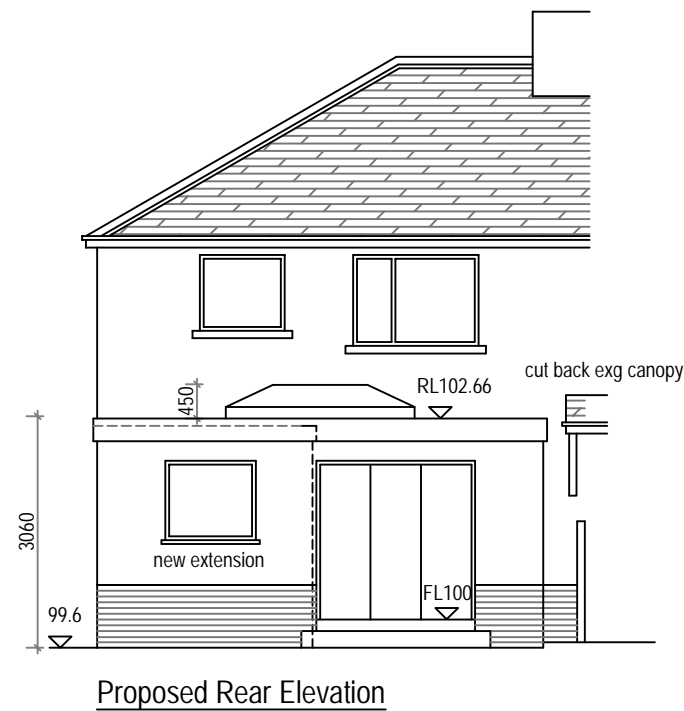


Proposed Rear Elevation

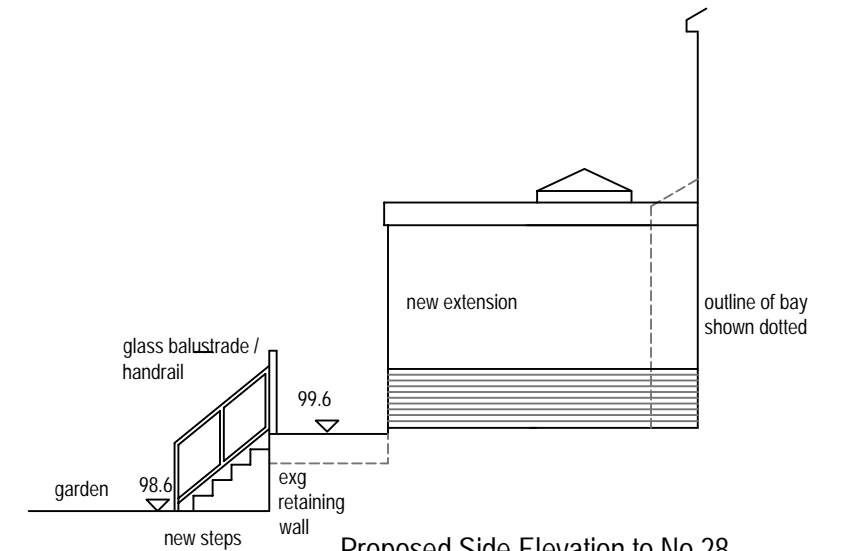

Proposed Side Elevation to No 28

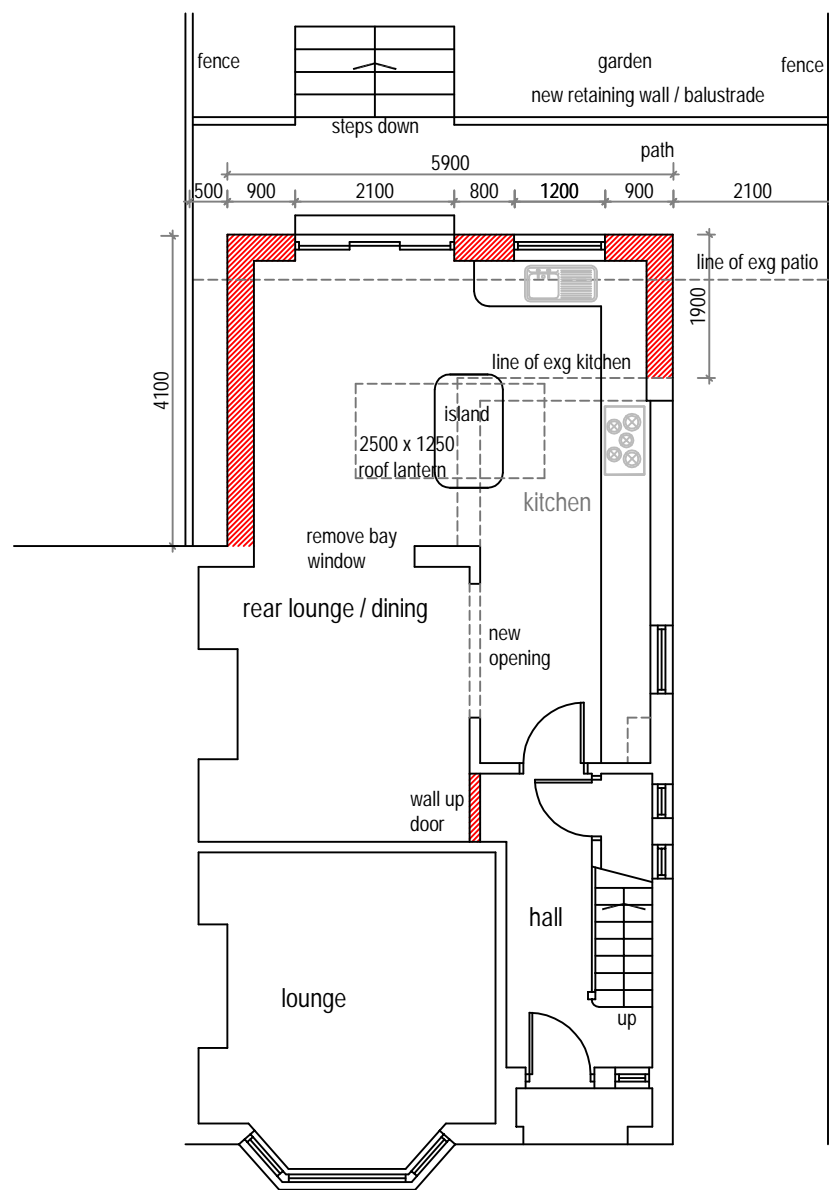

Proposed Ground Floor Plan

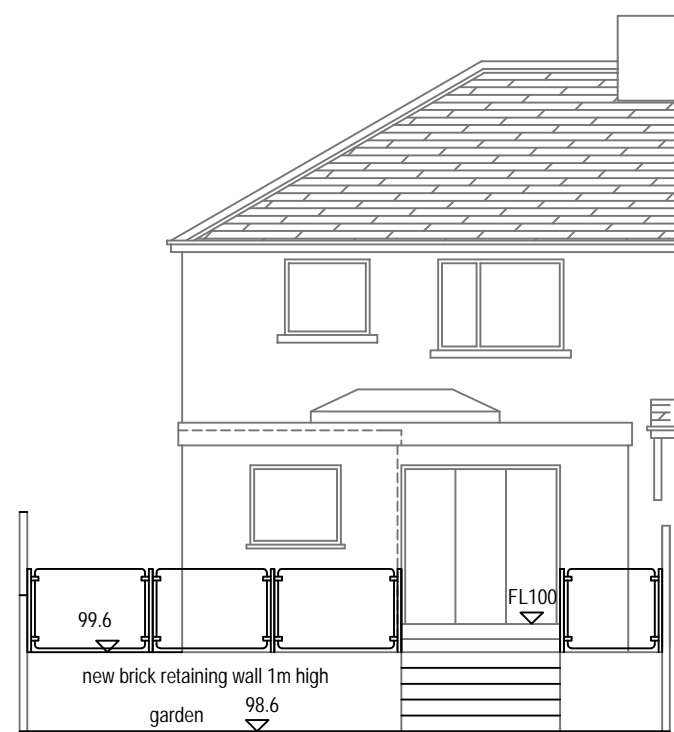

Proposed Rear Elevation showing garden levels, retaining walls and balustrade

Project Proposed extension to rear of 26 Hawthorne Place, Clitheroe, BB7 2HU			
Description Proposed Layout	Scale 1:100 @ A3	Drawn CW	Date Feb 26
Client Mr. T. Walton / Ms B. Dobie		Drawing No 711/02	