

**IMPORTANT**


- © This drawing is copyright and remains the property of this practice
- All dimensions to be checked on site
- Positions of existing services to be confirmed prior to proceeding

**REVISION STATUS**


- S Information issued for feasibility or scheme design.
- T Information issued for tender purposes only.
- C Information issued for Construction.

NB: Only those drawings containing a C revision to be used for construction.


**NOTES**

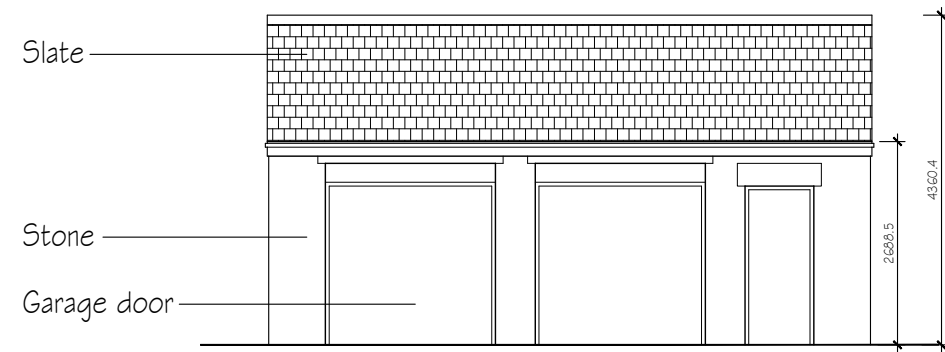


Existing North Elevation

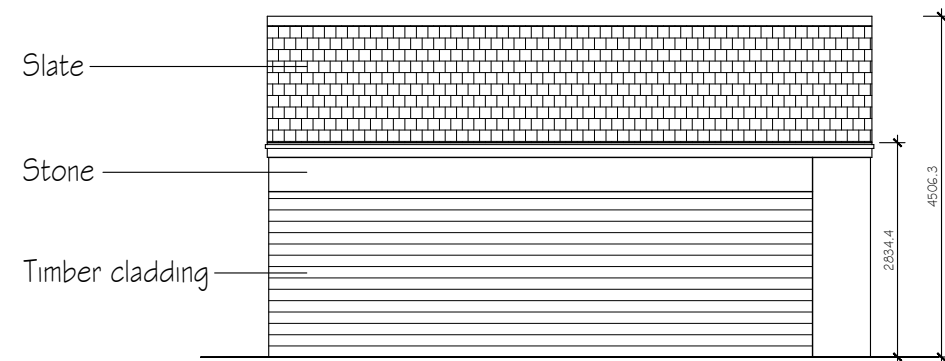


Existing South Elevation

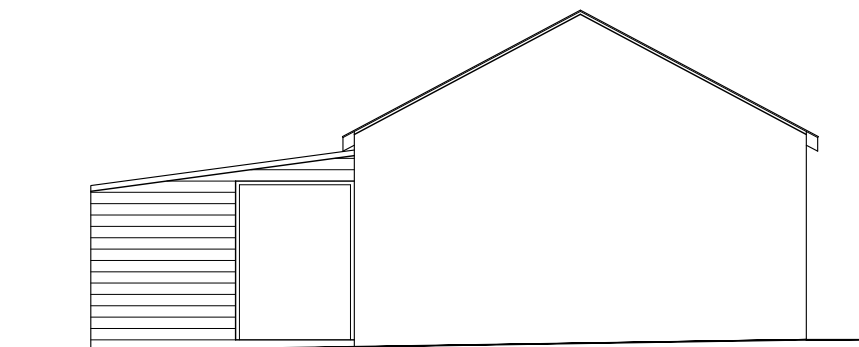

Existing East Elevation

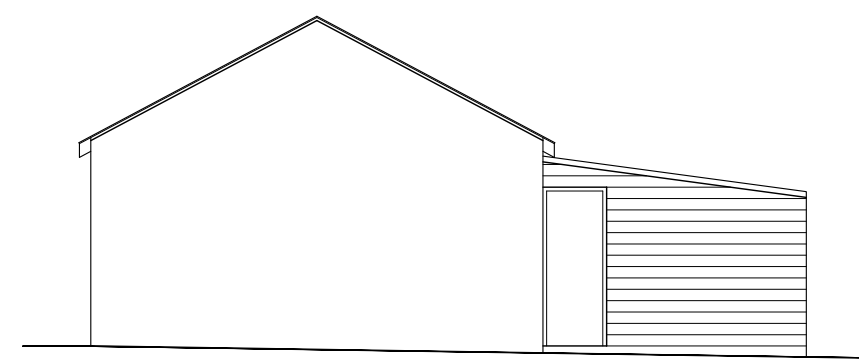

Existing West Elevation

 

REVISION	DATE	DESCRIPTION
CLIENT Mr & Mrs Sinacola Moss Gate Barn		
PROJECT Proposed Garage Conversion		
DRAWING TITLE Existing Elevations		
SCALE 1:50@A3	DATE Apr '25	DRAWN PRH
DRG NO. <b>EAD_280_P_04</b>		CHECKED

**Evolve Architectural Design Ltd**  
 2 St Matthews School House  
 Stanhill Lane  
 Oswaldtwistle  
 Accrington  
 Lancashire BB5 4PZ  
 T 01254 231601  
 M 07957 592102  
 E paul@evolvead.co.uk  
 www.evolvead.co.uk