



0m 1m 2m 3m 4m 5m
Proposed Rear Elevation

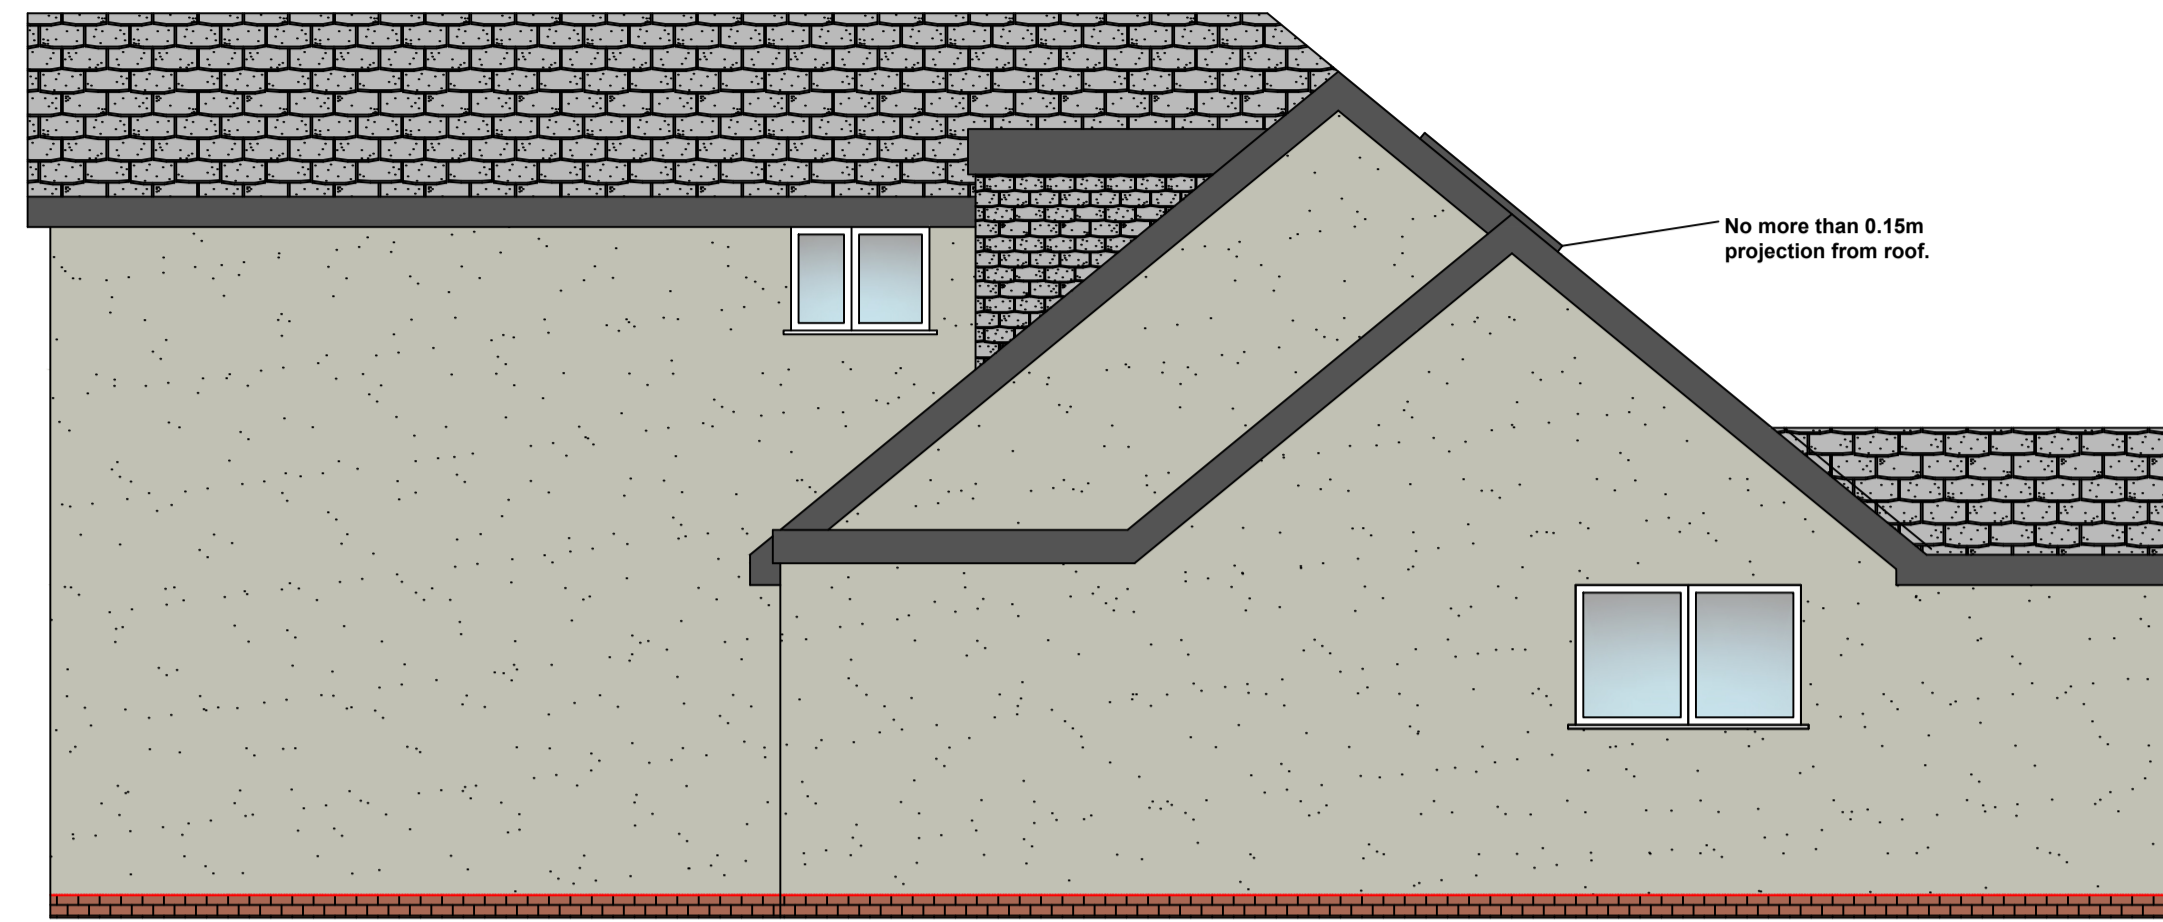


0m 1m 2m 3m 4m 5m
Proposed Side Elevation




0m 1m 2m 3m 4m 5m
Proposed Front Elevation

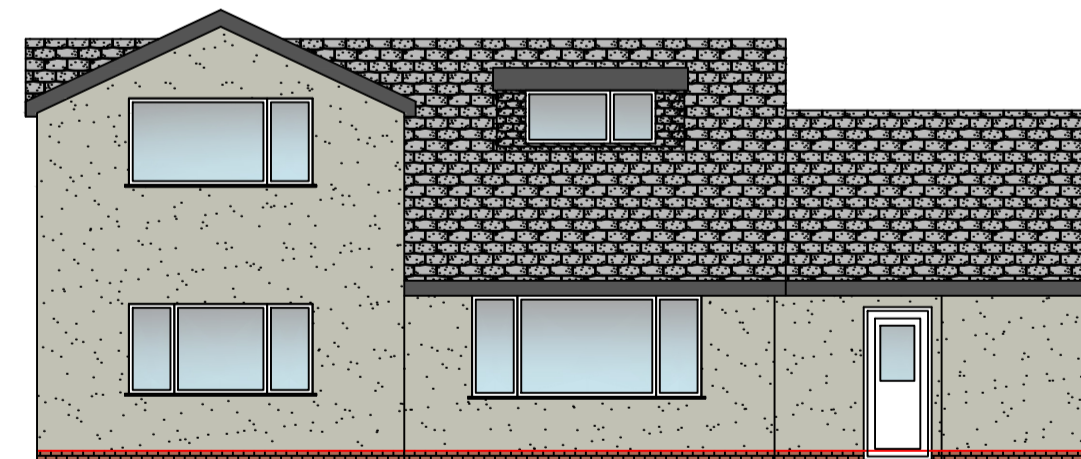

Existing Rear Elevation

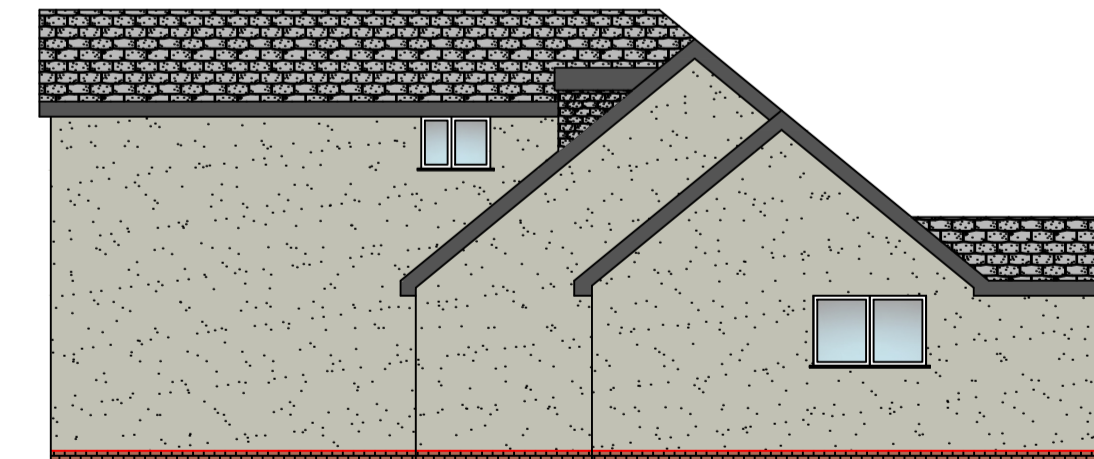

Existing Side Elevation

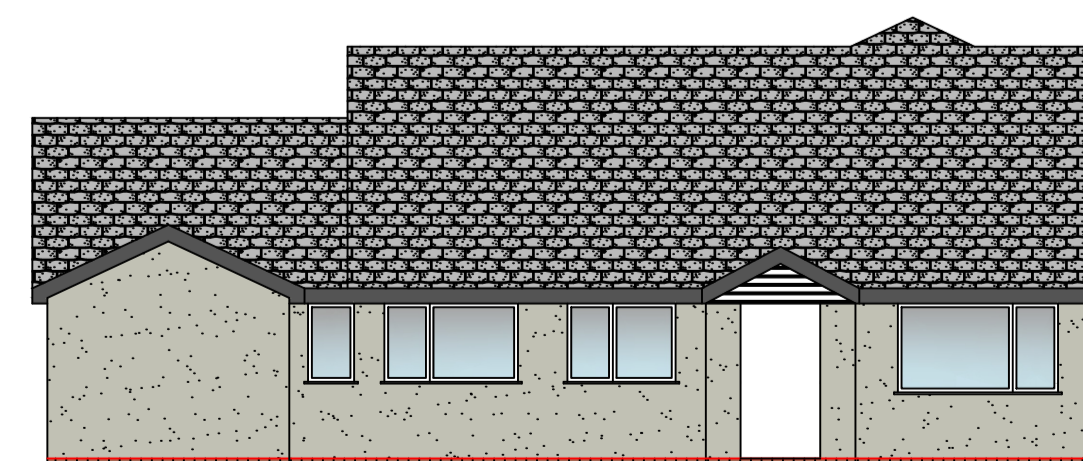

Existing Front Elevation

Proposed alterations at :	
Regina 21 Whalley Old Road Blackburn BB6 8DU	
CLIENT:	Mark Feeney
DATE:	February 2026
SCALE:	1:50 & 1:100 @ A1
DWG No:	Elevations
L.A:	
AMENDMENTS:	DATE:
<p>ENTWISTLE DESIGN SERVICES</p> <p>7 Edgefield Tel:01257 274976 Astley Village Chorley E-Mail entwistledesign@aol.com PR7 1XH</p>	