



SCALE BAR 1:50

Reposition door into bedroom to make use of hall way

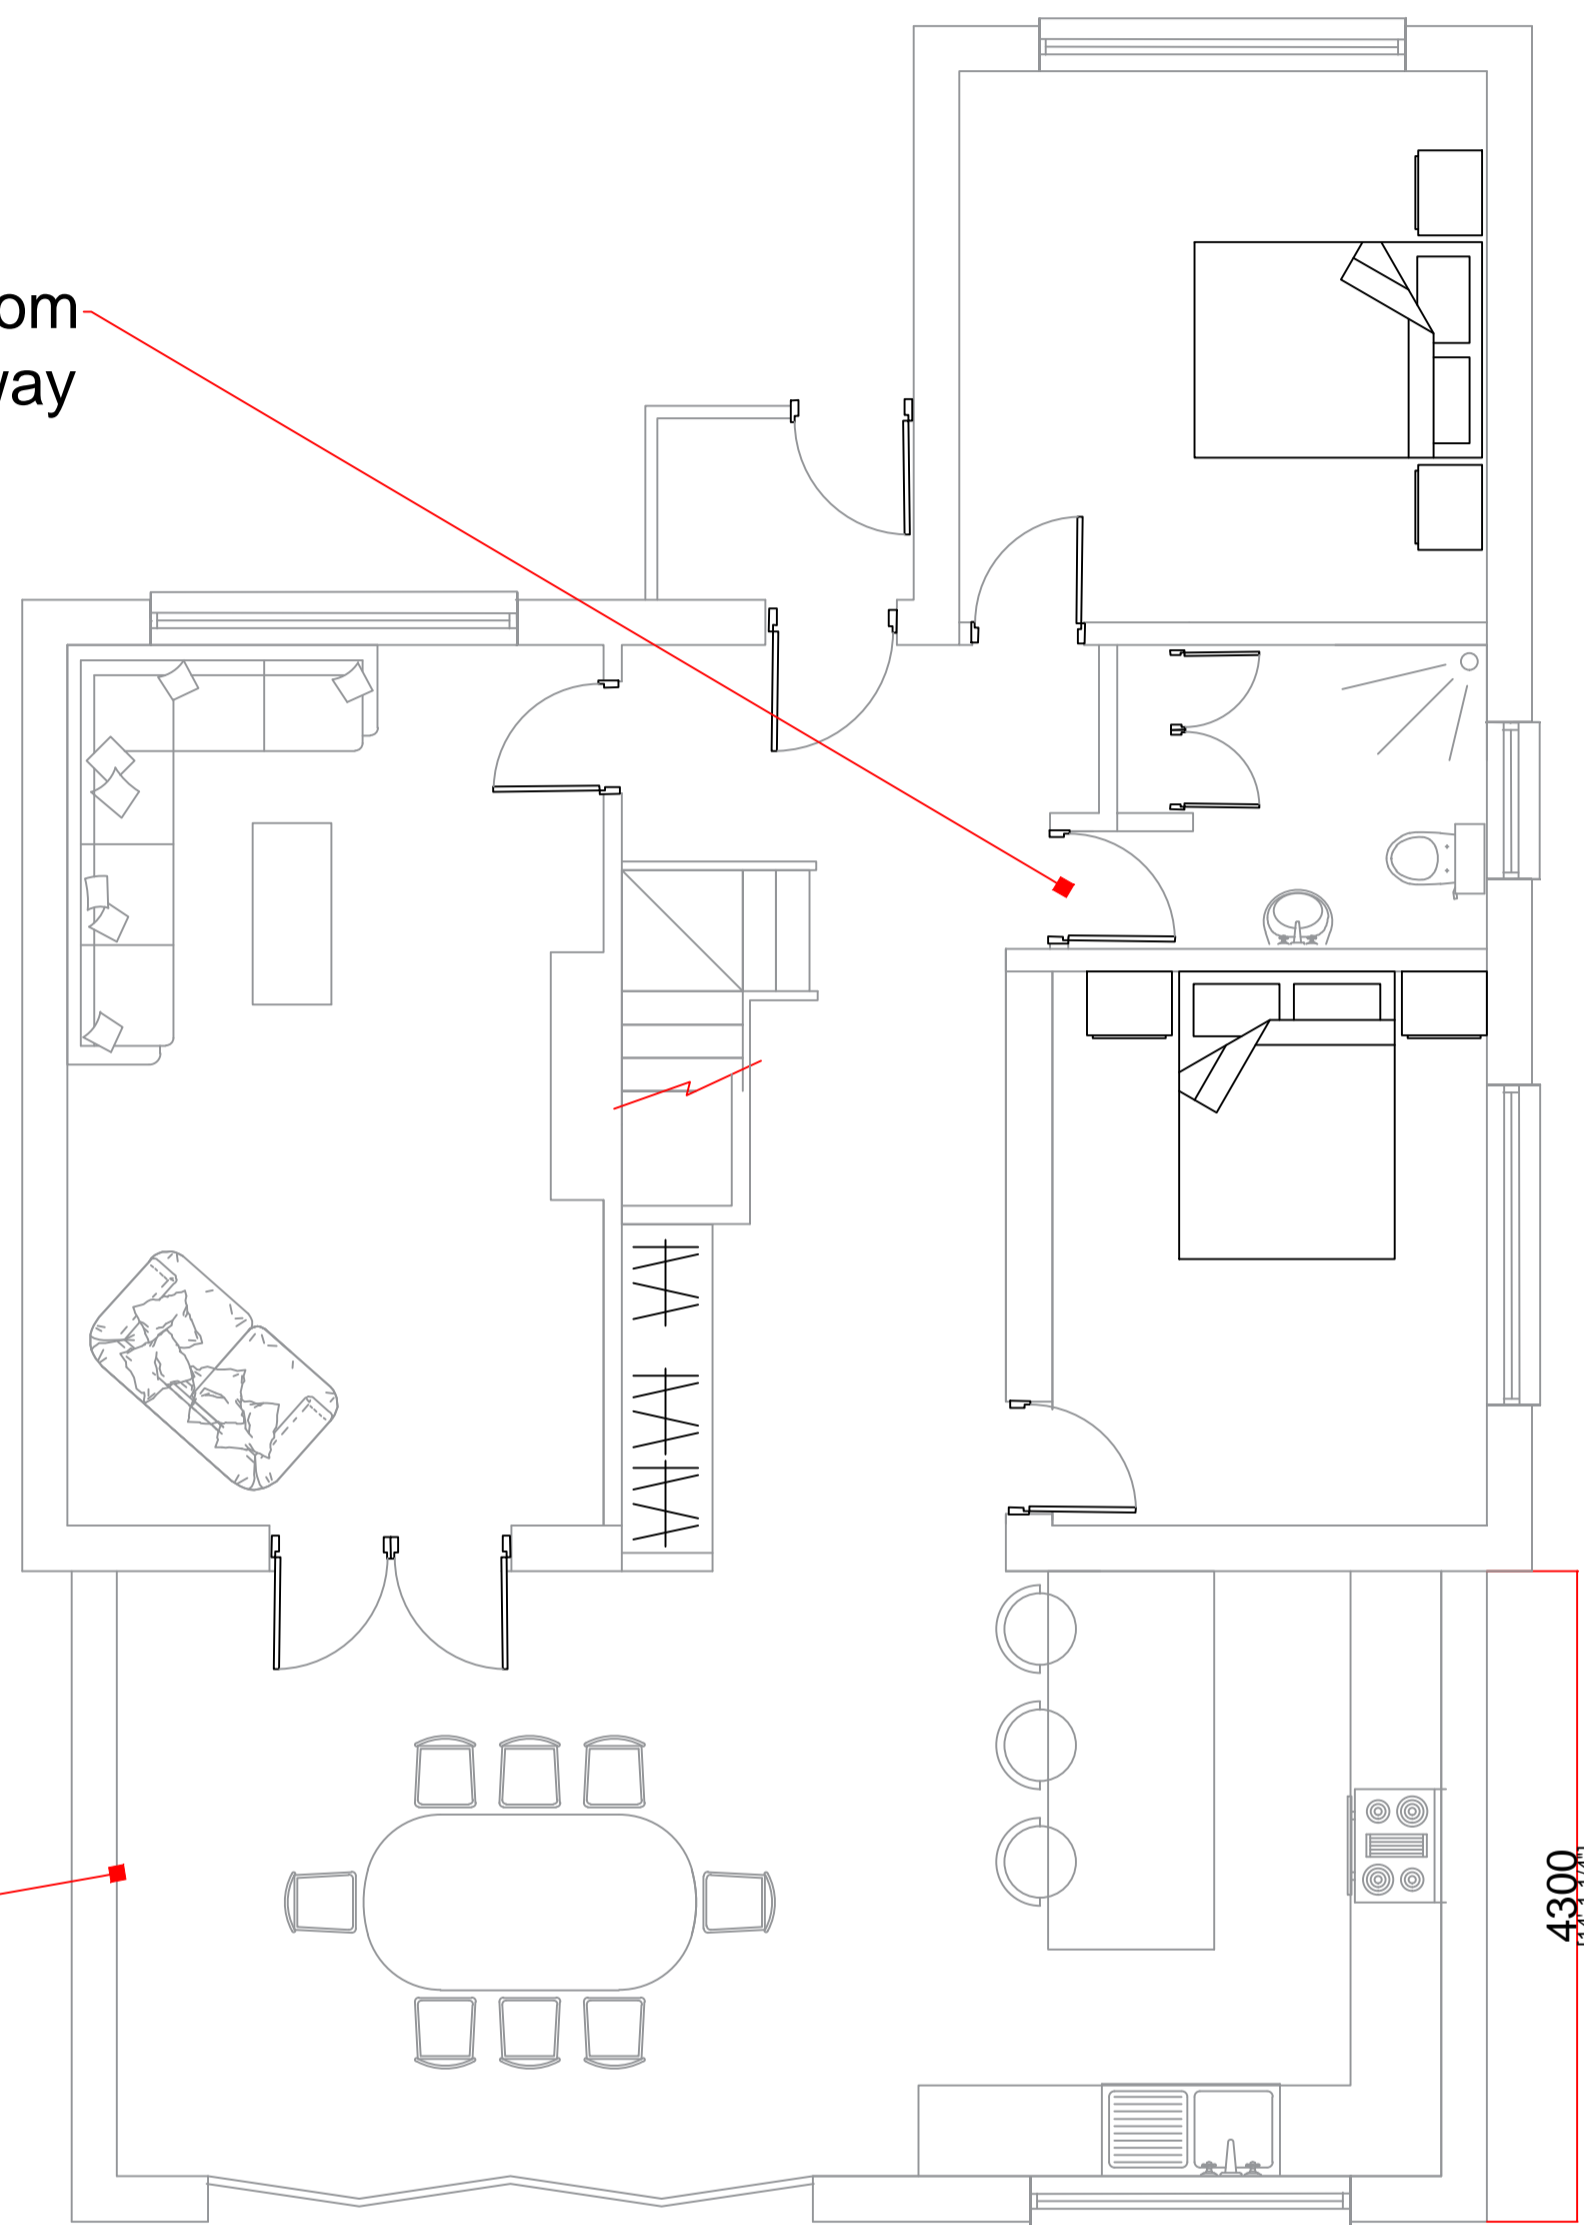

Proposed single storey flat roof extension

PROPOSED GROUND FLOOR PLAN

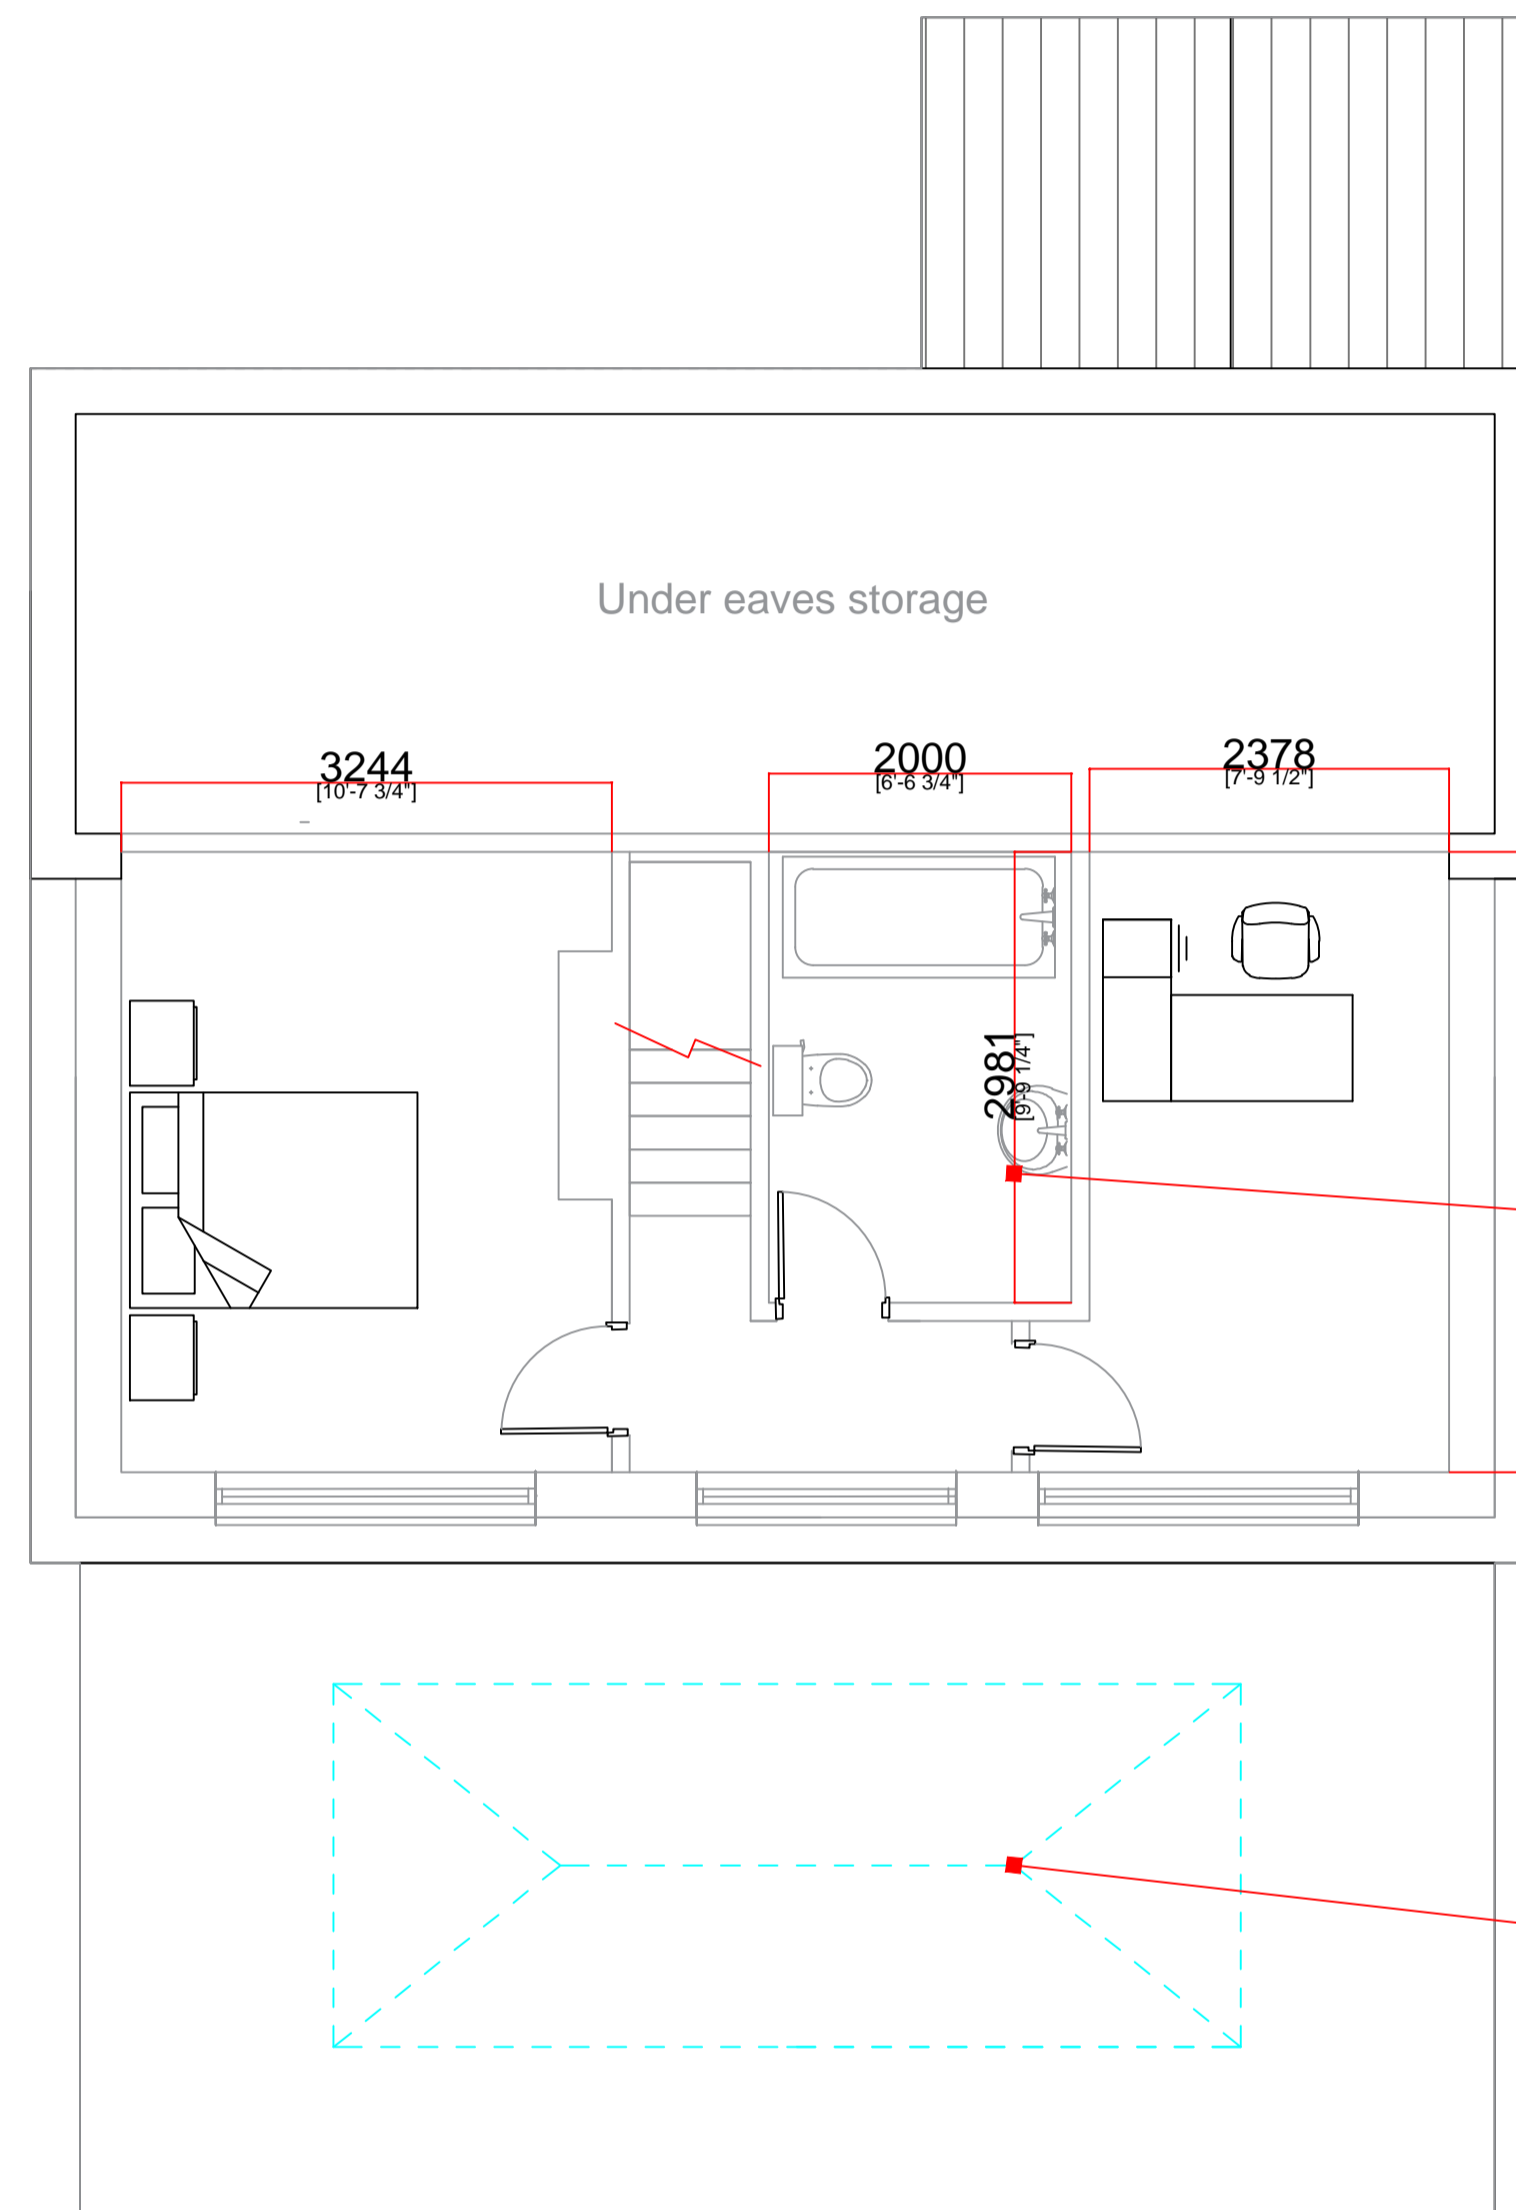


Proposed loft conversion

Proposed roof lantern

PROPOSED GROUND FLOOR PLAN

CLIENT: **JAMES POPADIUK**

PROJECT: **9 GLENDALE DRIVE  
MELLOR  
BB2 7HB**

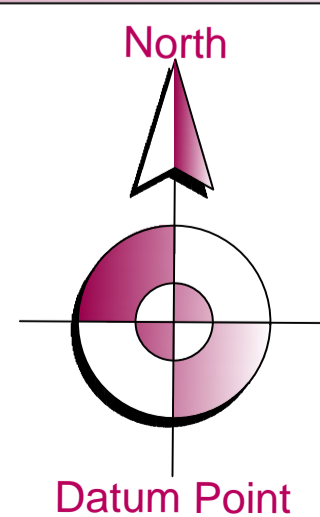

DRAWN: **S J R TOWNSEND**

CHECKED: **S J R TOWNSEND**

DRAWING TITLE: **PROPOSED FLOOR PLAN - 001**

SCALE: **1:50 @ A1**

DATE: **FEB/2026**

**3**

**GENERAL NOTES**  
 This drawing is to be read in conjunction with all other drawings related to this project. Figured dimensions take preference over scaled dimensions.  
 The Architectural Designer is to be notified immediately of any discrepancies between information shown and that found on site.  
 All dimensions are to be verified on site by the contractor prior to ordering materials and starting work.  
 This drawing, the works and concepts depicted, are copyright and may not be reproduced or made use of, either directly or indirectly, without the express consent of SJR Architecture Ltd.