
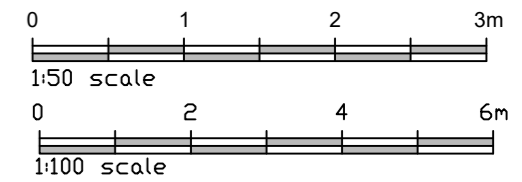
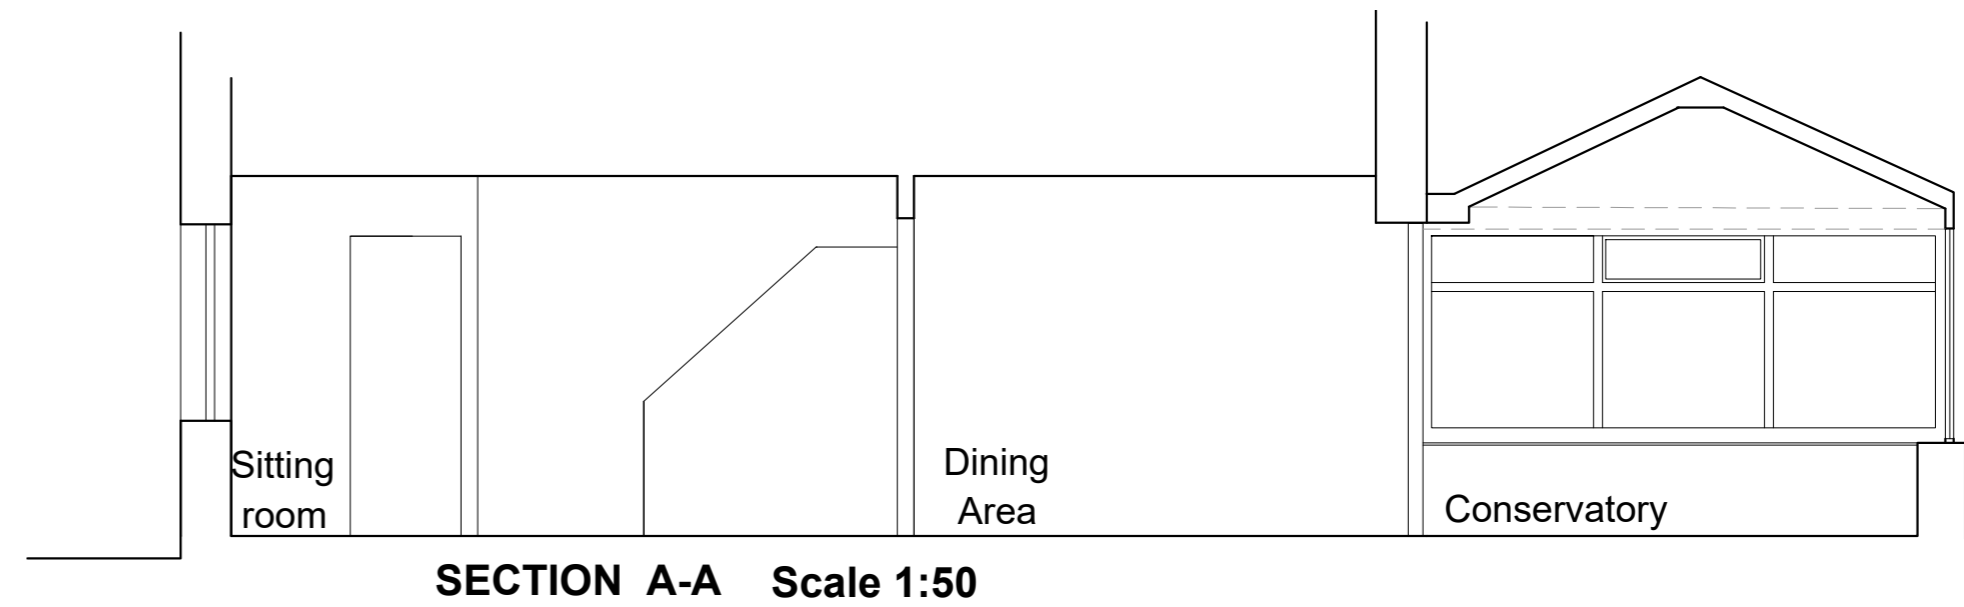
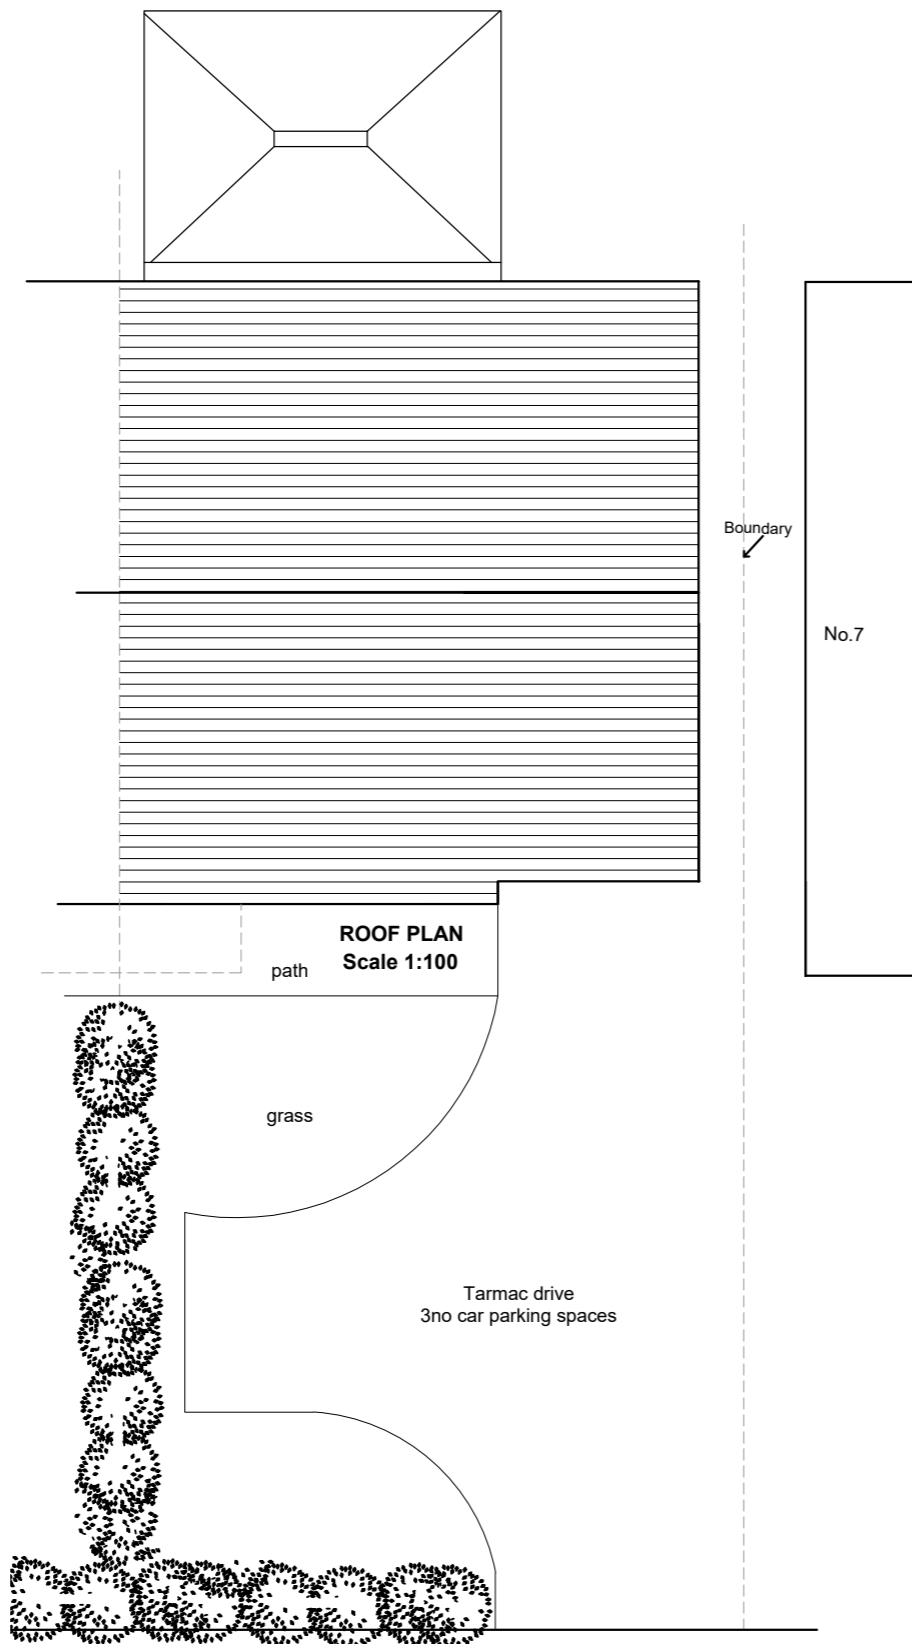
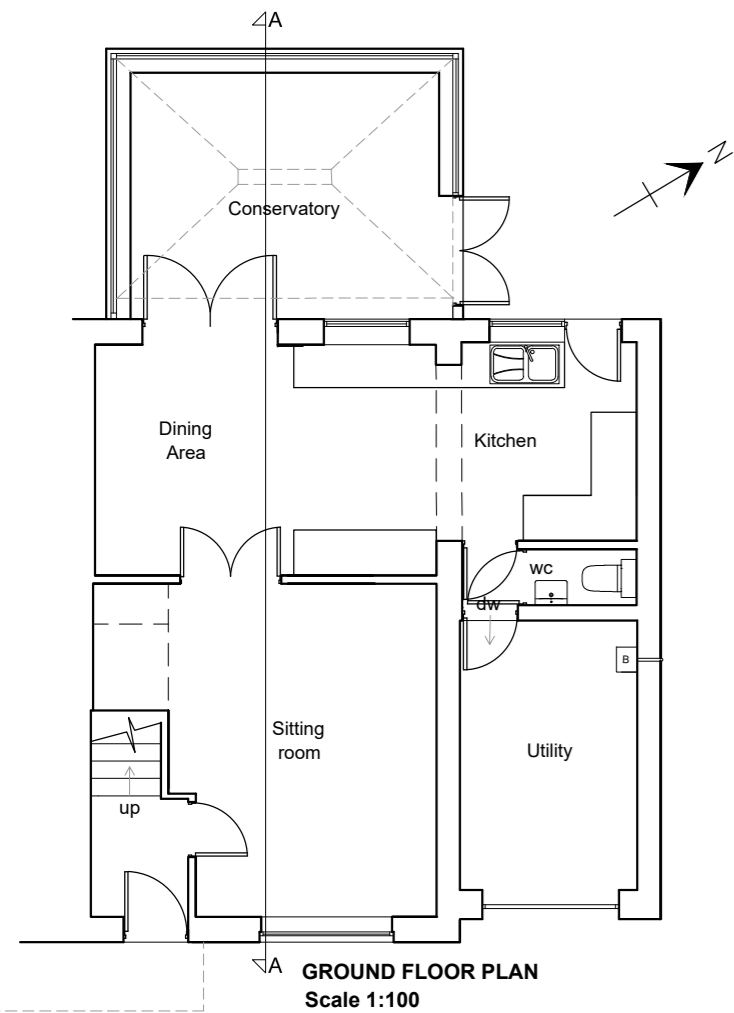


This drawing is to be read in conjunction with all relevant Architect, consultants' and specialists' drawings and specifications. The Architect is to be notified of any discrepancies before proceeding. Do not scale from this drawing. All dimensions and levels are to be checked on site. This drawing is subject to copyright and shall not be copied whole or in part, or used for any other purpose without written permission from SGH Architects Ltd. All work carried out before Planning and Building Permission has been granted is at the contractor/clients risk.

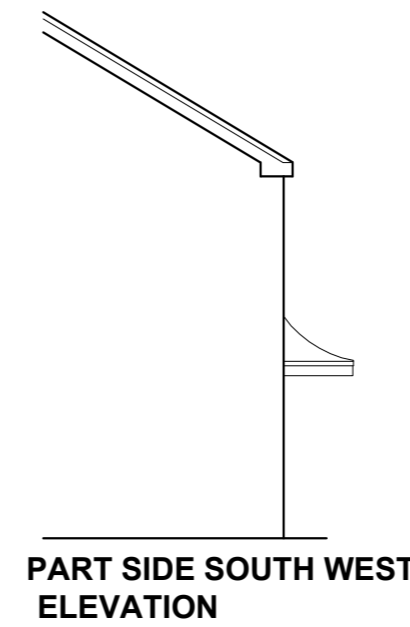

Rev -

Client
Mr and Mrs Stott

Job Title
Proposed Alterations to
9 Mearley Syke
Clitheroe
BB7 1JG

Drawing Title
Existing Ground Floor Plan, Section and
Front and Side Elevations
PLANNING

Scale Date Drawn
1:100/50@ A2 Jan 26 LKR

spa
ARCHITECTS
SUNDERLAND PEACOCK & ASSOCIATES LTD.
HAZELMERE, PIMLICO ROAD, CLITHEROE
LANCASHIRE, BB7 2AG
T 01200 423178 F 01200 427328
E info@sunderlandpeacock.com
www.sunderlandpeacock.com

7379 - E01A Rev