


This drawing is to be read in conjunction with all relevant Architect, consultants' and specialists' drawings and specifications. The Architect is to be notified of any discrepancies before proceeding. Do not scale from this drawing. All dimensions and levels are to be checked on site. This drawing is subject to copyright and shall not be copied whole or in part, or used for any other purpose without written permission from SPH Architects Ltd. All work carried out before Planning and Building Permission has been granted is at the contractor/clients risk.




FRONT SOUTH EAST ELEVATION
Scale 1:100


Proposed Bay window extension with brick walls, the roof and upvc frame windows to match existing.

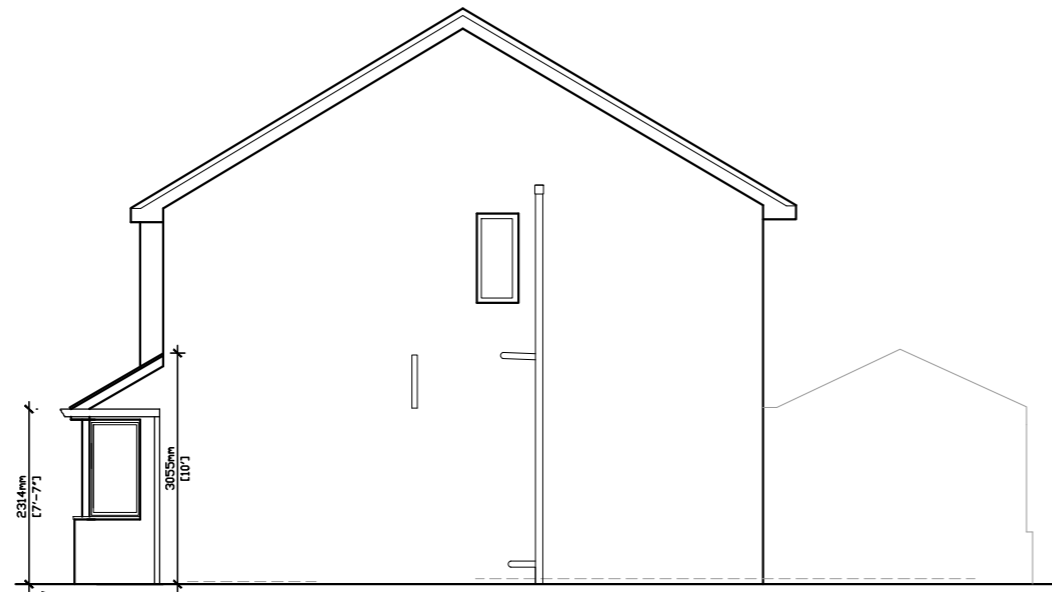


SIDE NORTH EAST ELEVATION
Scale 1:100

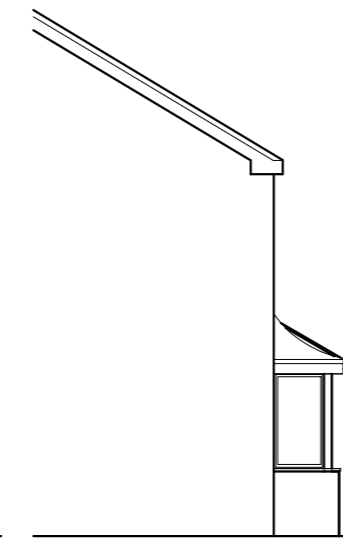


PART SIDE SOUTH WEST ELEVATION

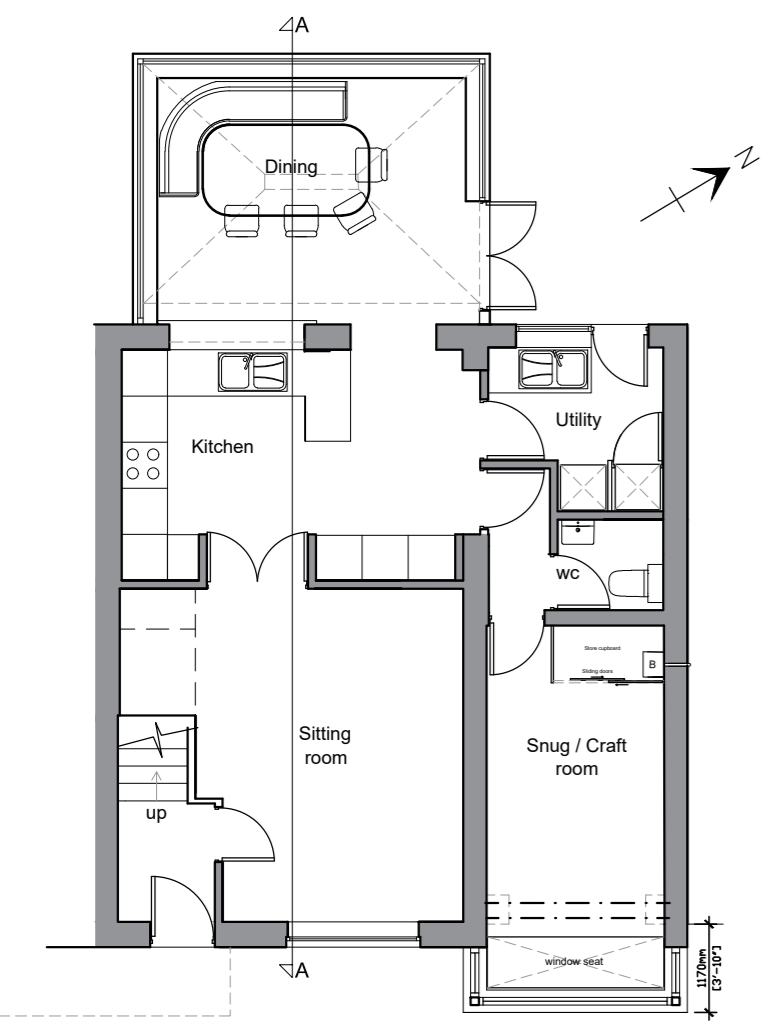



GROUND FLOOR PLAN
Scale 1:100

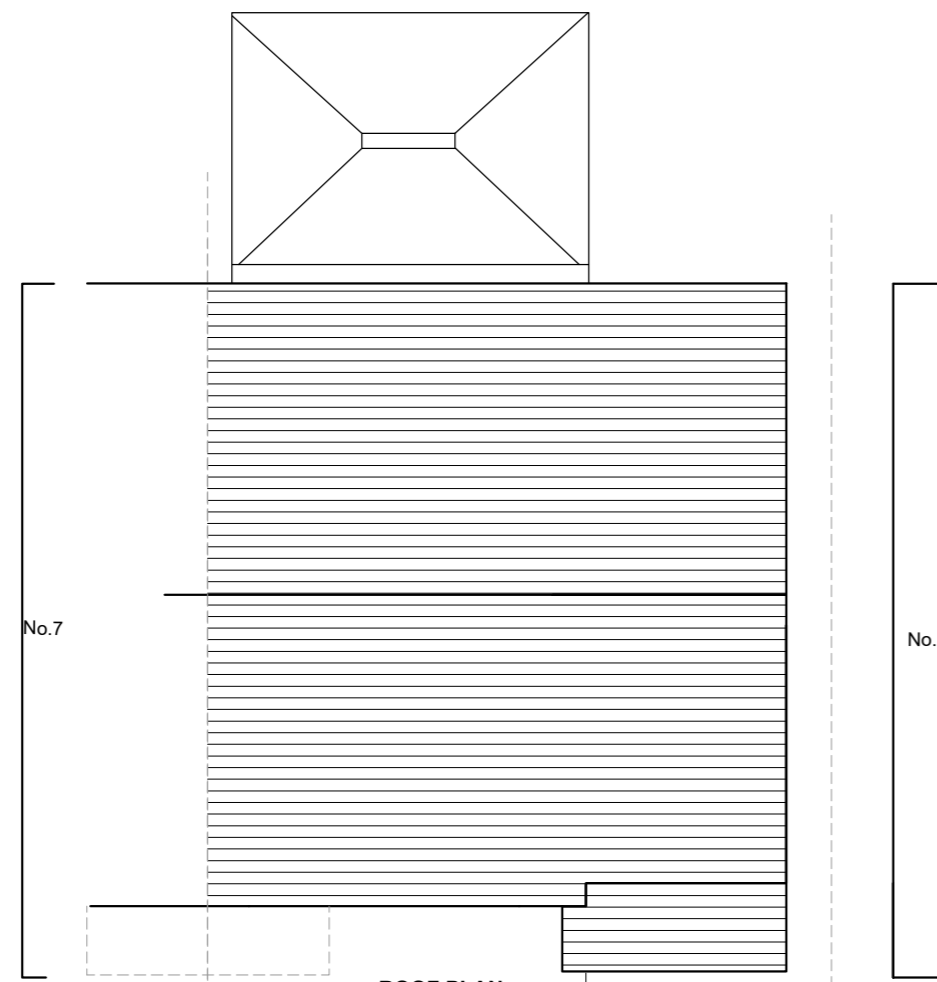

ROOF PLAN
Scale 1:100

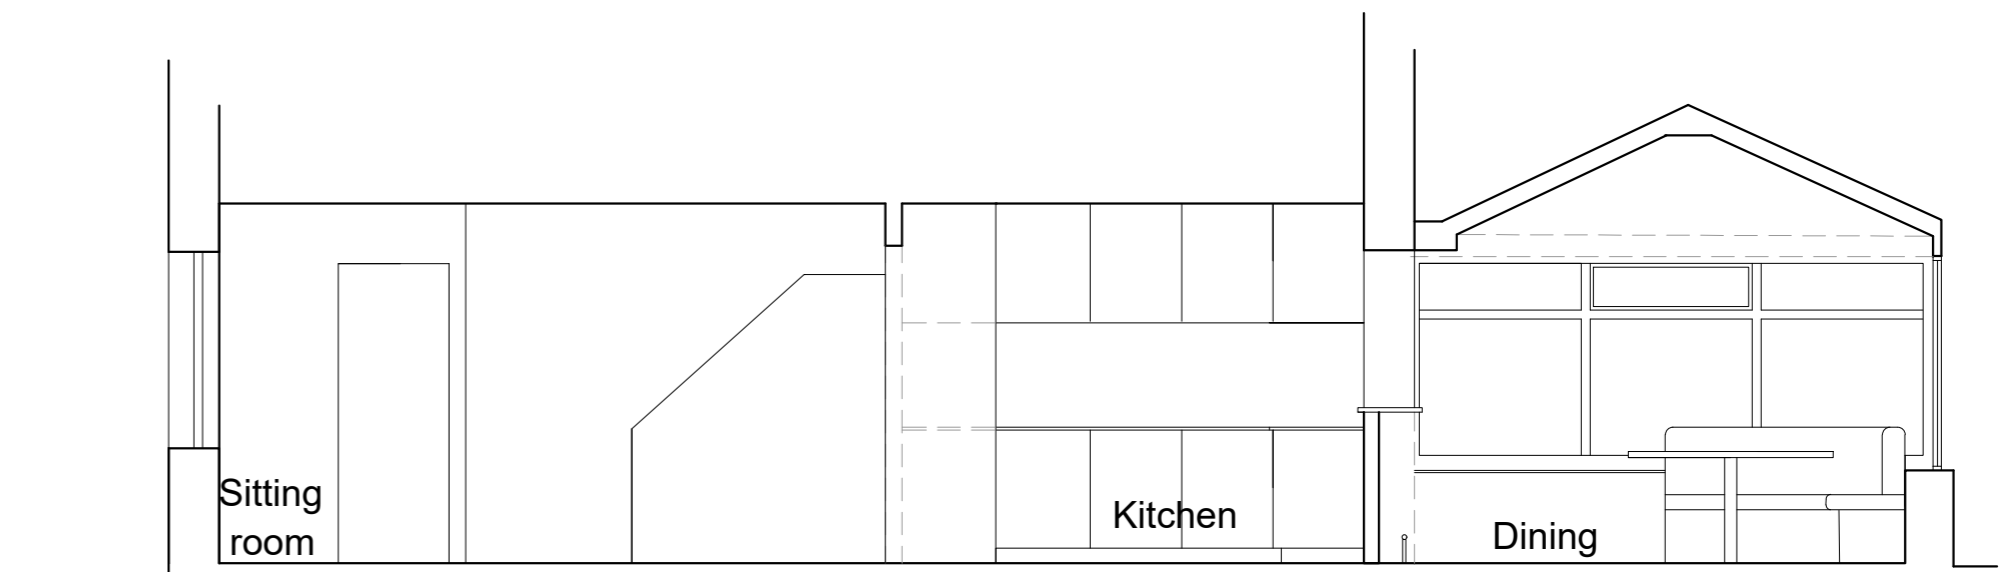

SECTION A-A Scale 1:50

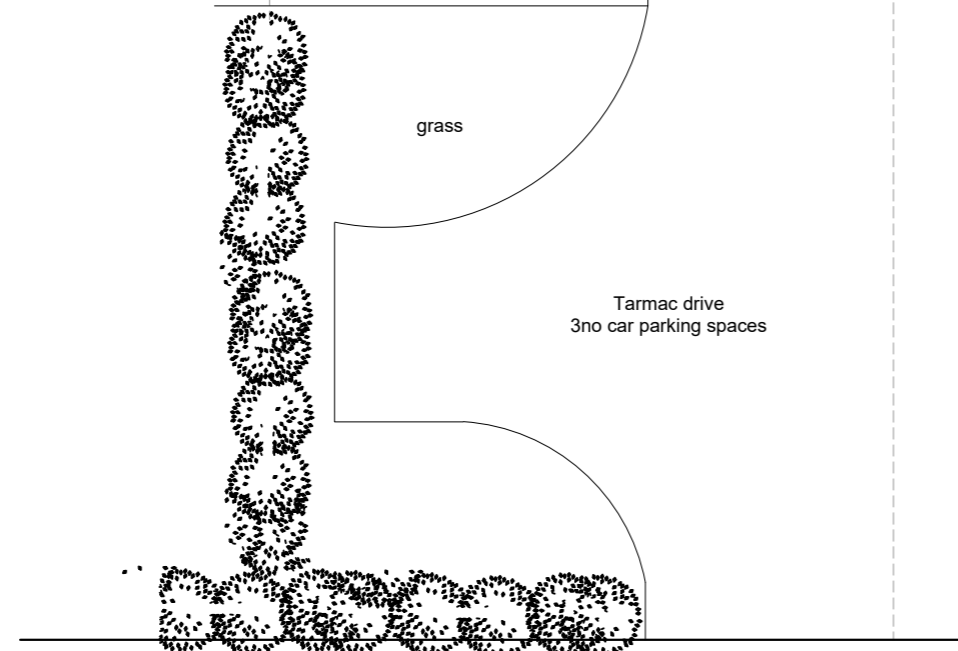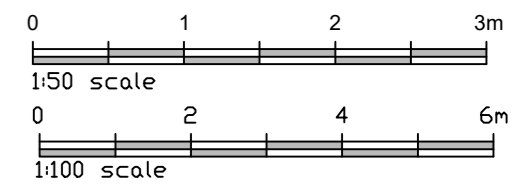

Rev -

Client
Mr and Mrs Stott

Job Title
**Proposed Alterations to
9 Mearley Syke
Clitheroe
BB7 1JG**

Drawing Title
**Proposed Ground Floor Plan, Section and
Front and Side Elevations**
PLANNING

Scale Date Drawn
1:100/50@ A2 Jan 26 LKR

spa
SUNDERLAND PEACOCK ARCHITECTS
SUNDERLAND PEACOCK & ASSOCIATES LTD.
HAZELMERE, PIMLICO ROAD, CLITHEROE
LANCASHIRE, BB7 2AG
T 01200 423178 F 01200 427328
E info@sunderlandpeacock.com
www.sunderlandpeacock.com

7379 - P02 Rev