



Drawing 12.0 - Proposed Elevation Plans

West Elevation:

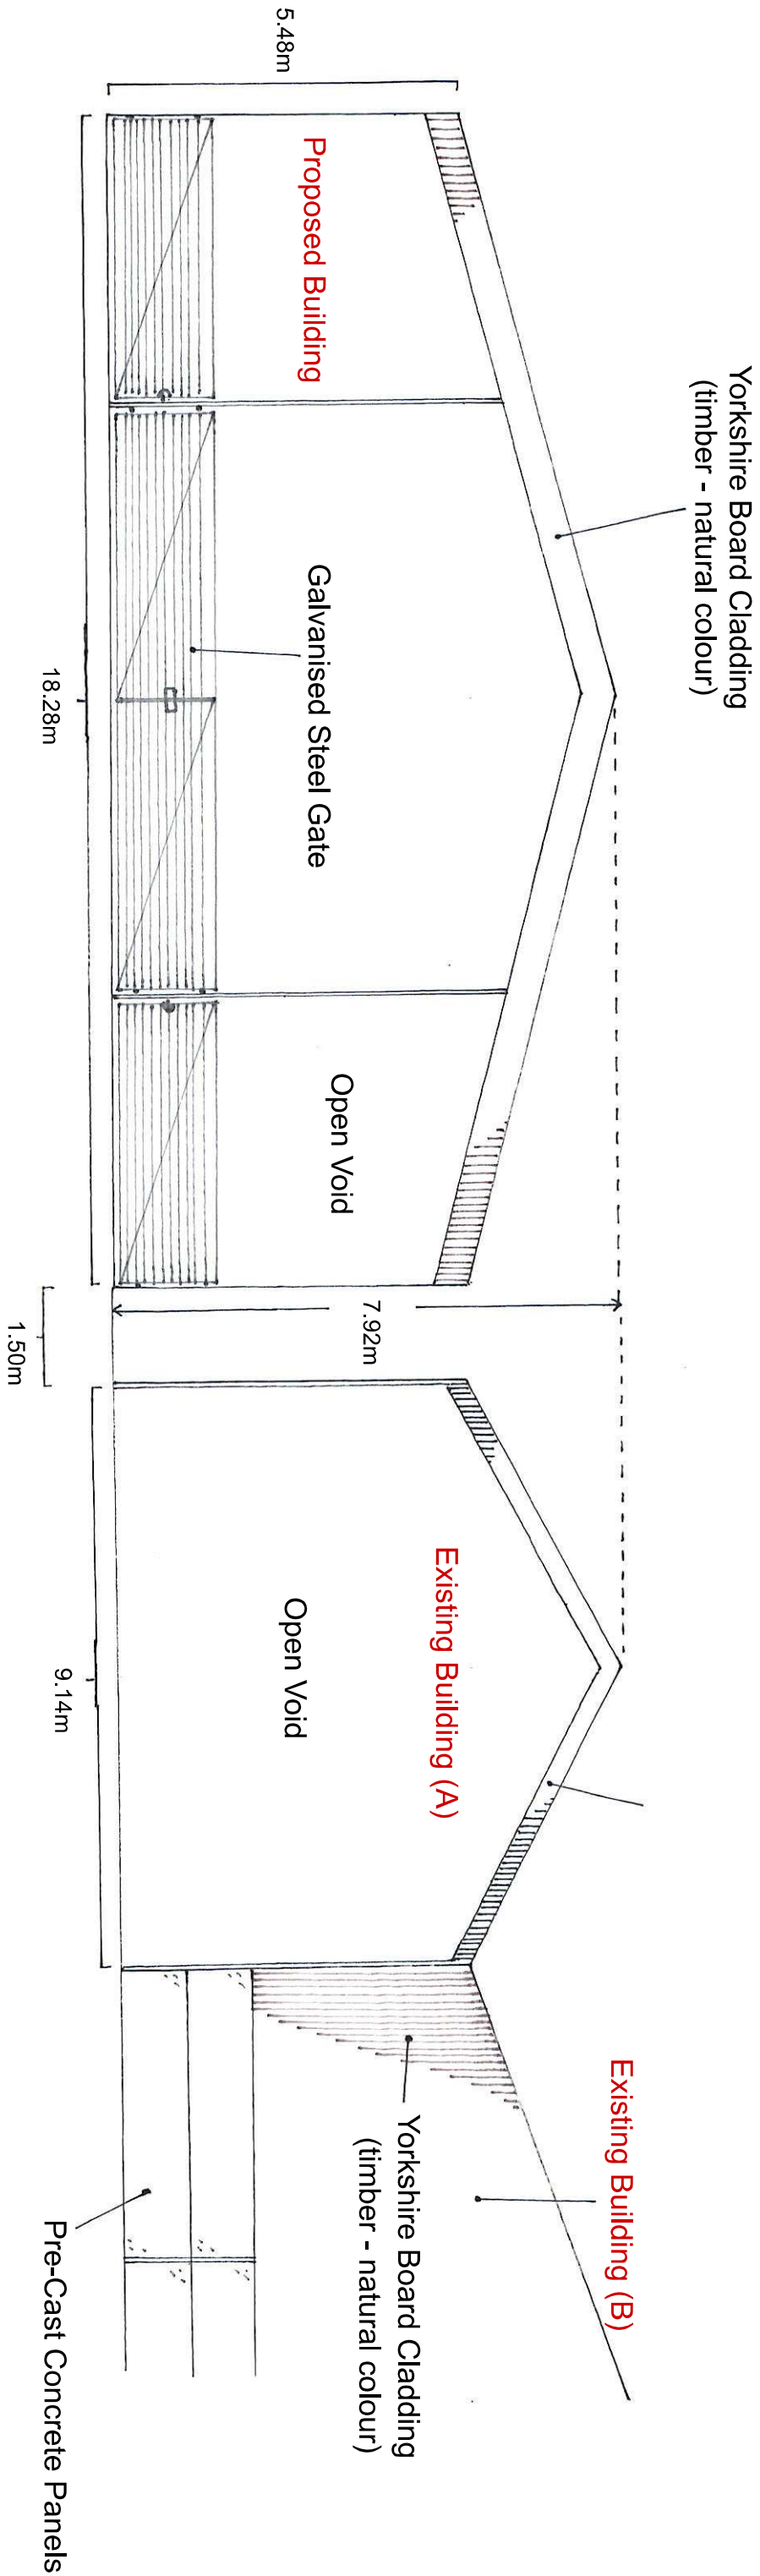

South Elevation:

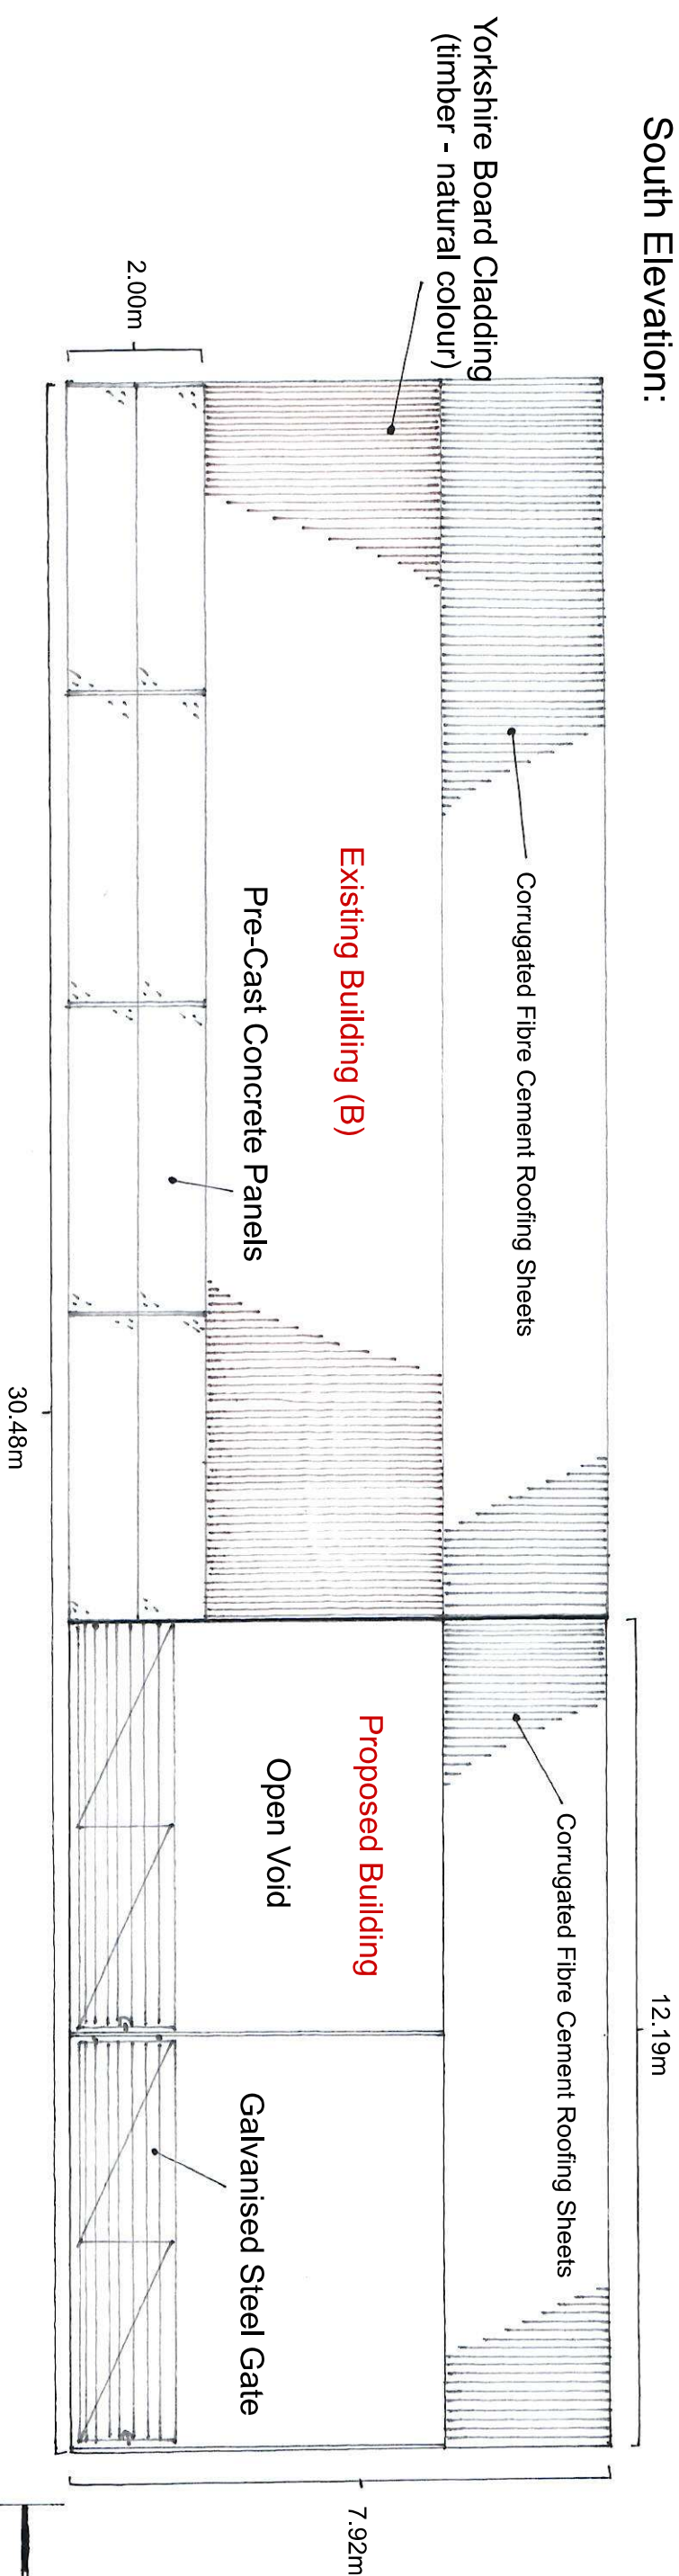

Scale - 1:100 @ A3

Drawn by: Sam Bate