



Drawing 2.1 - Gable Elevations Plans

Crane Wood Farm, Whitewell Road, Cow Ark, Clitheroe, BB7 3DG

North West Elevation:

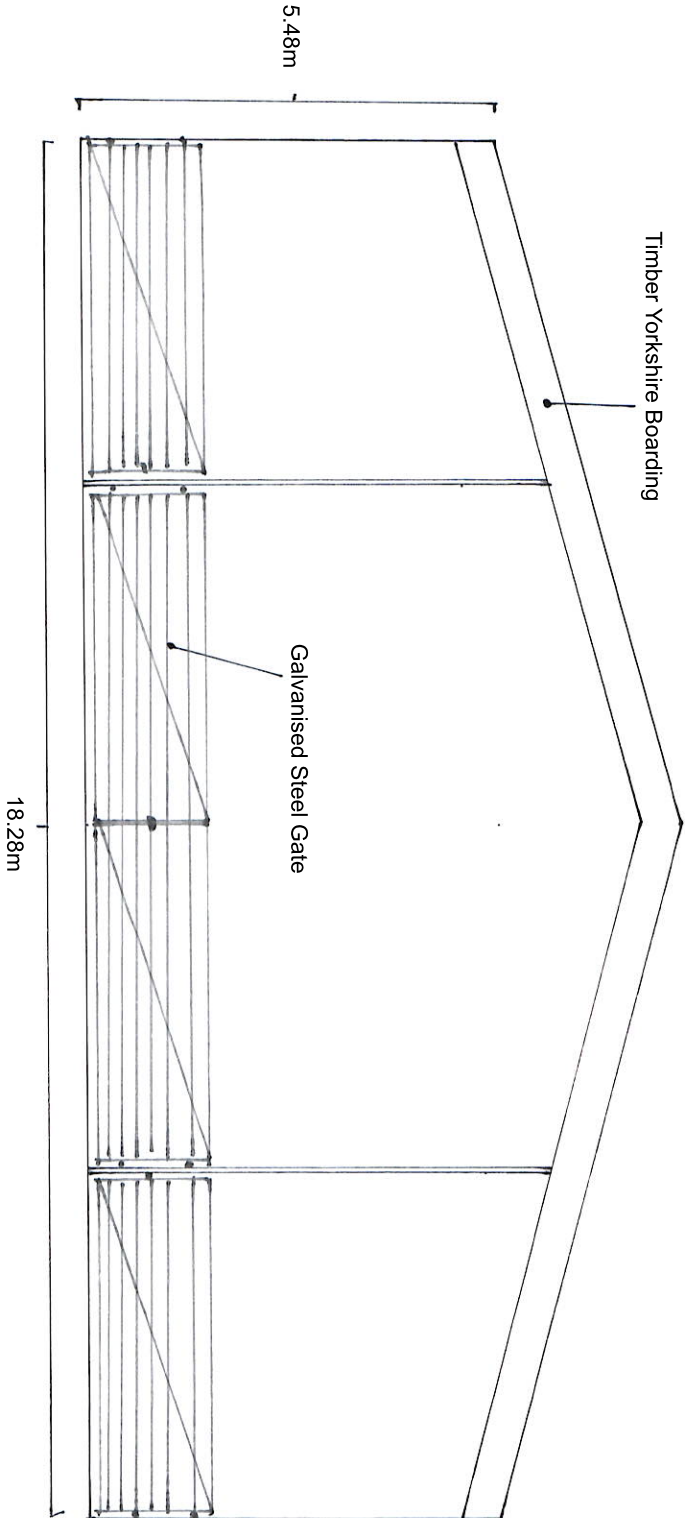

South East Elevation:

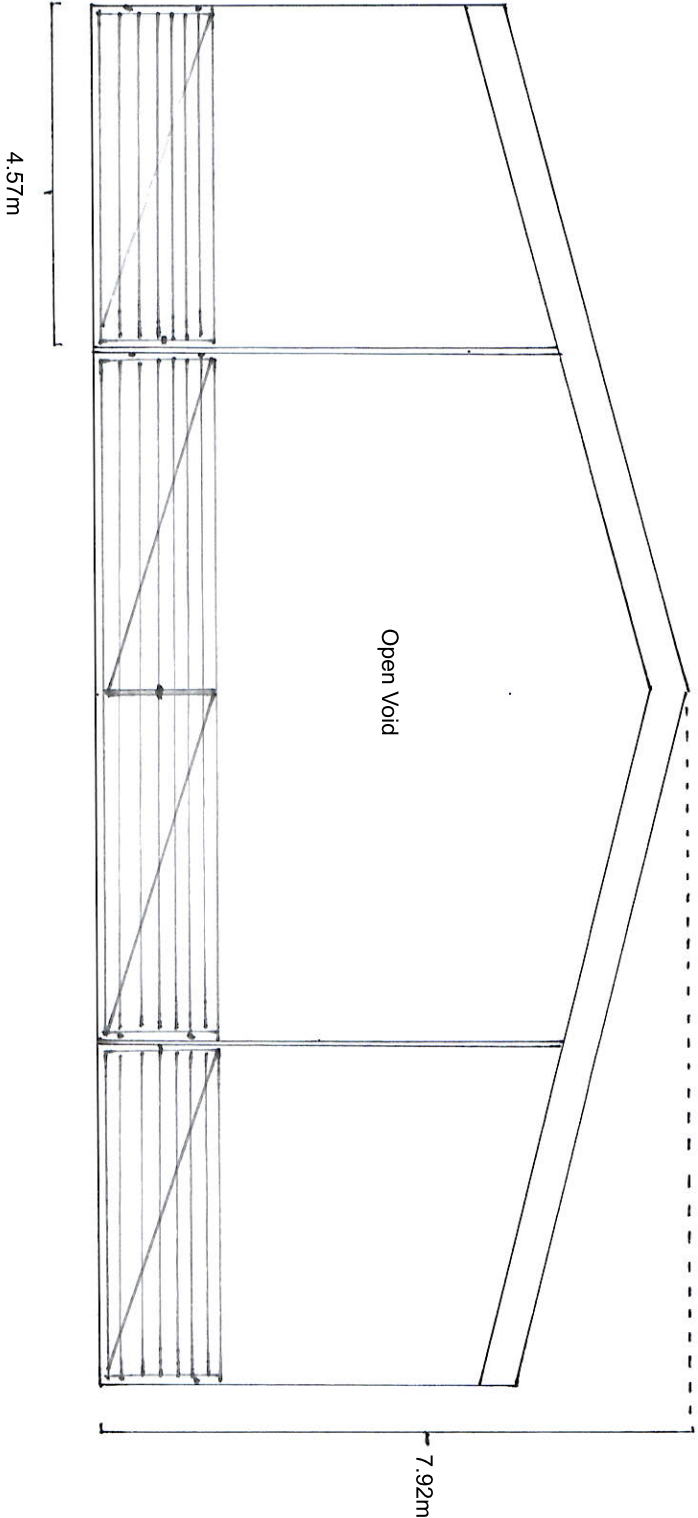

Scale - 1:100 @ A3

Drawn by: Sam Bate