



Drawing 1.1 - Side Elevations Plans

Crane Wood Farm, Whitewell Road, Cow Ark, Clitheroe, BB7 3DG

South West Elevation:

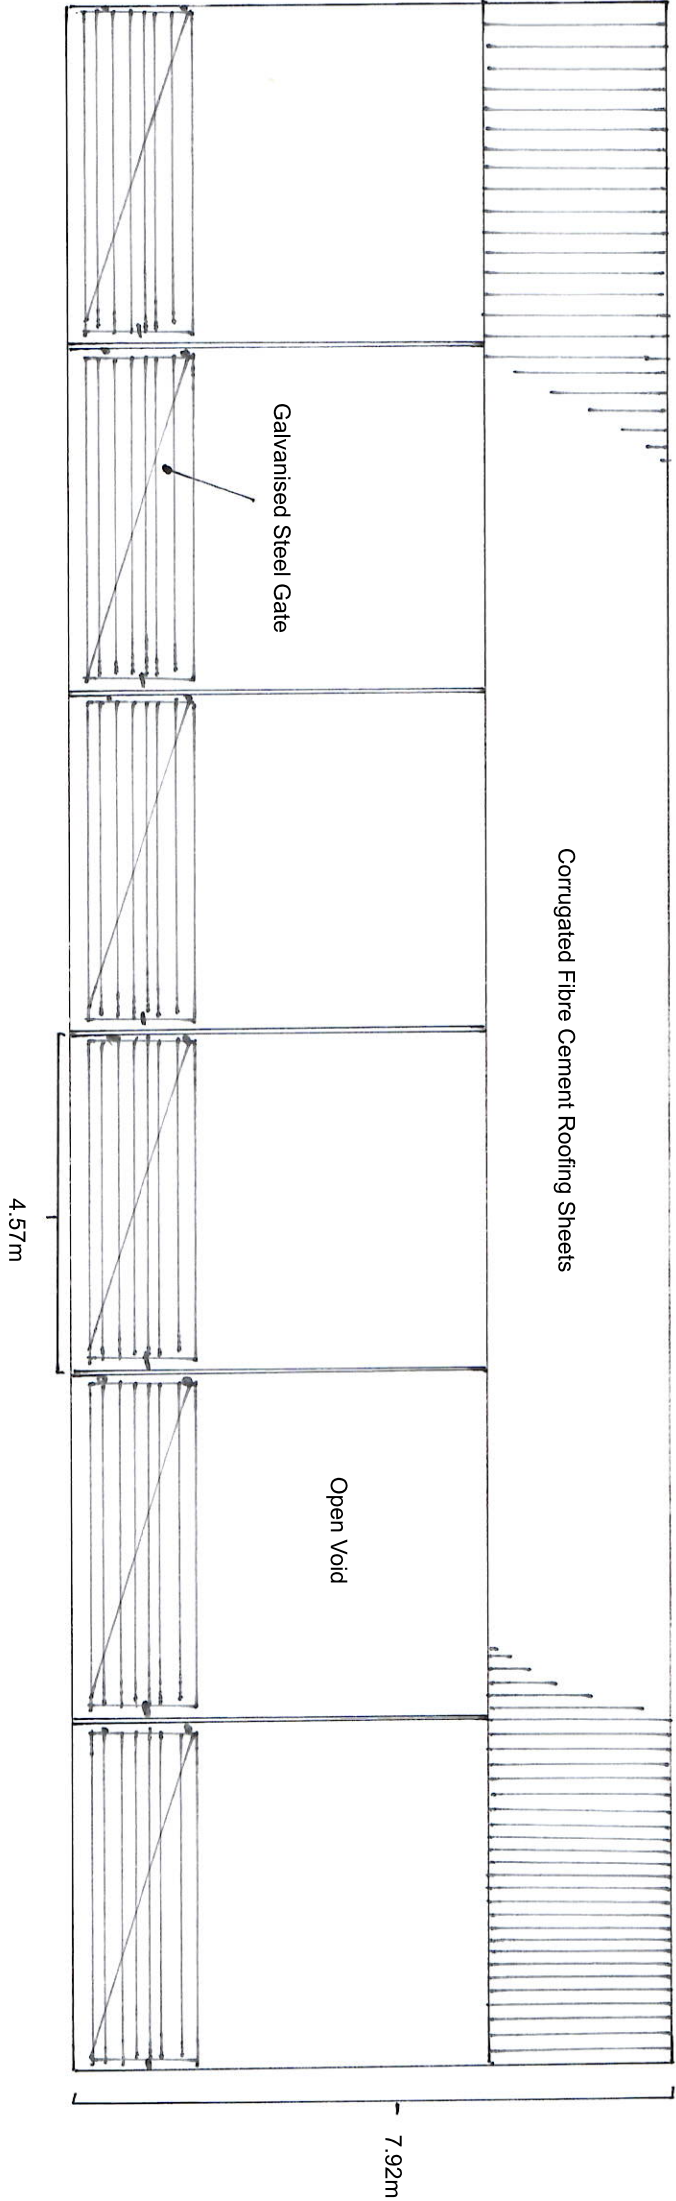

North East Elevation:

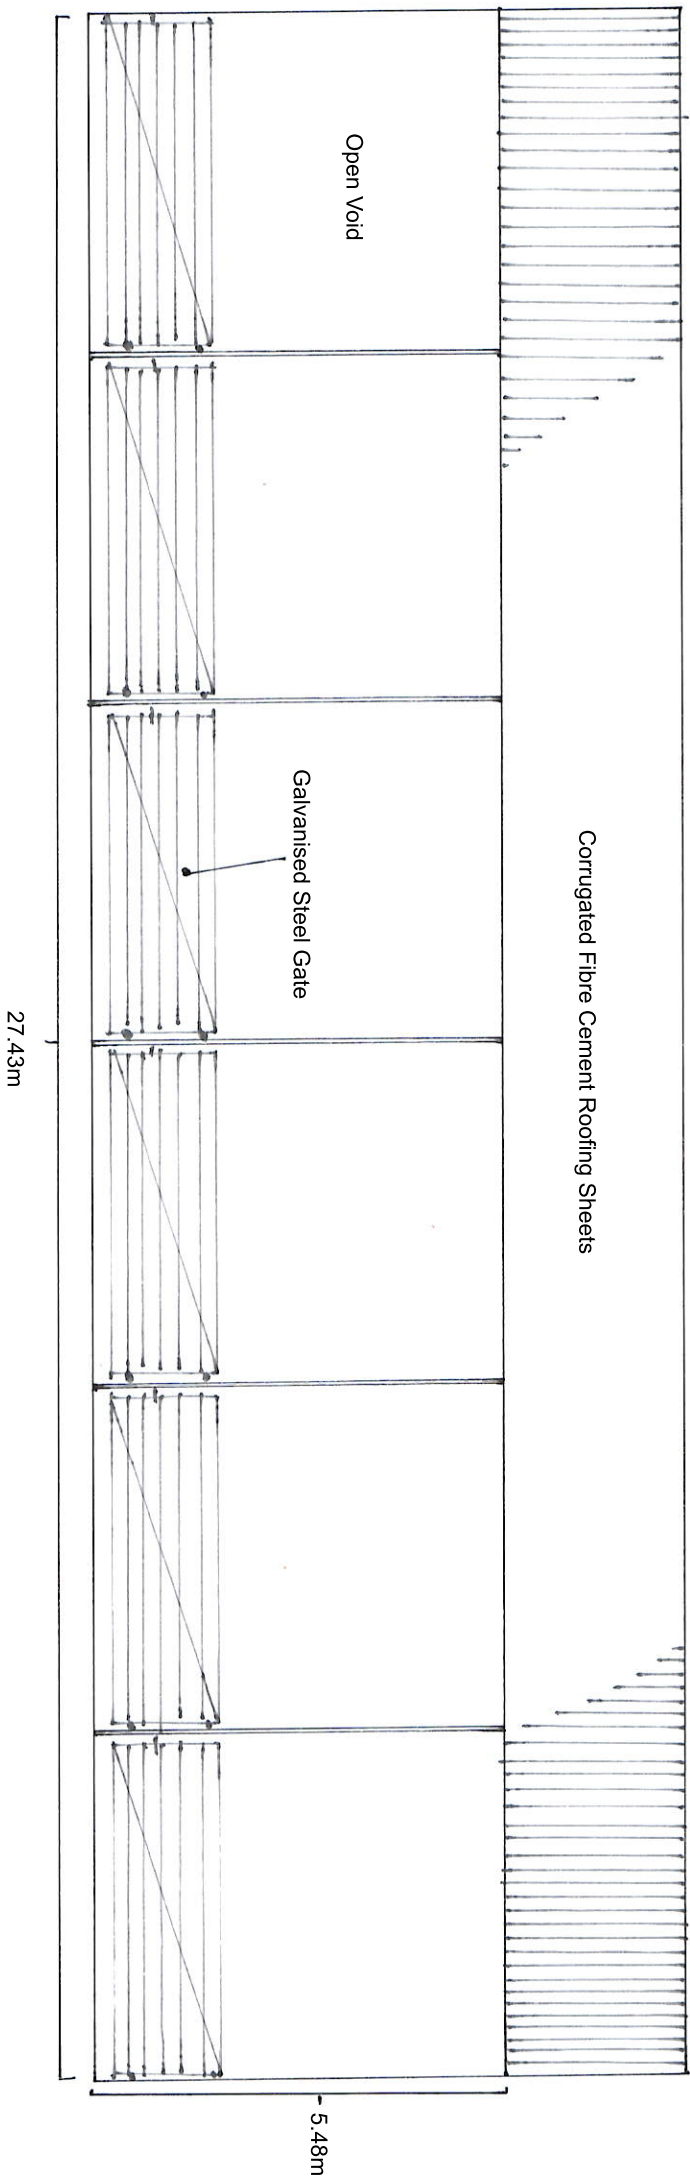

Scale - 1:100 @ A3

Drawn by: Sam Bate