



Drawing 5.0 - Existing Elevation Plans


North West Elevation:

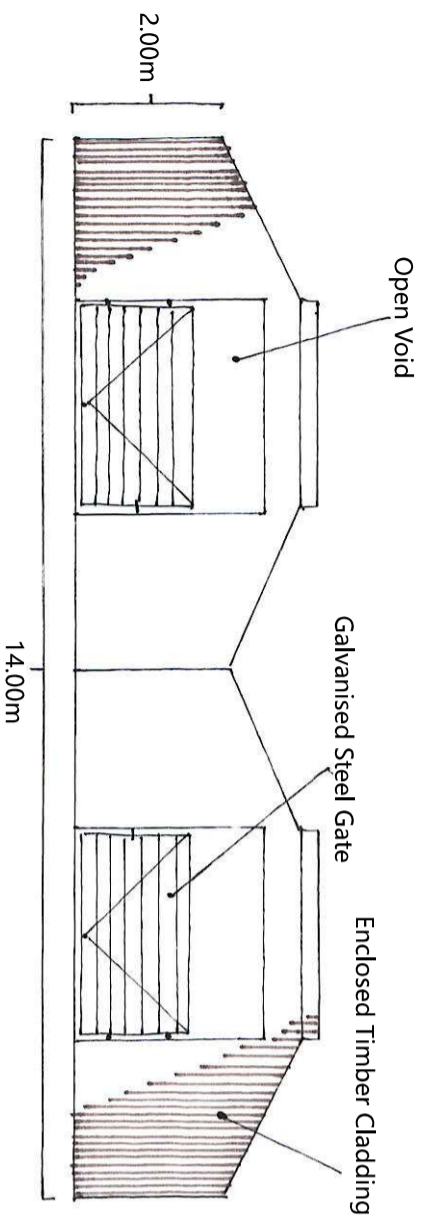


North East Elevation:

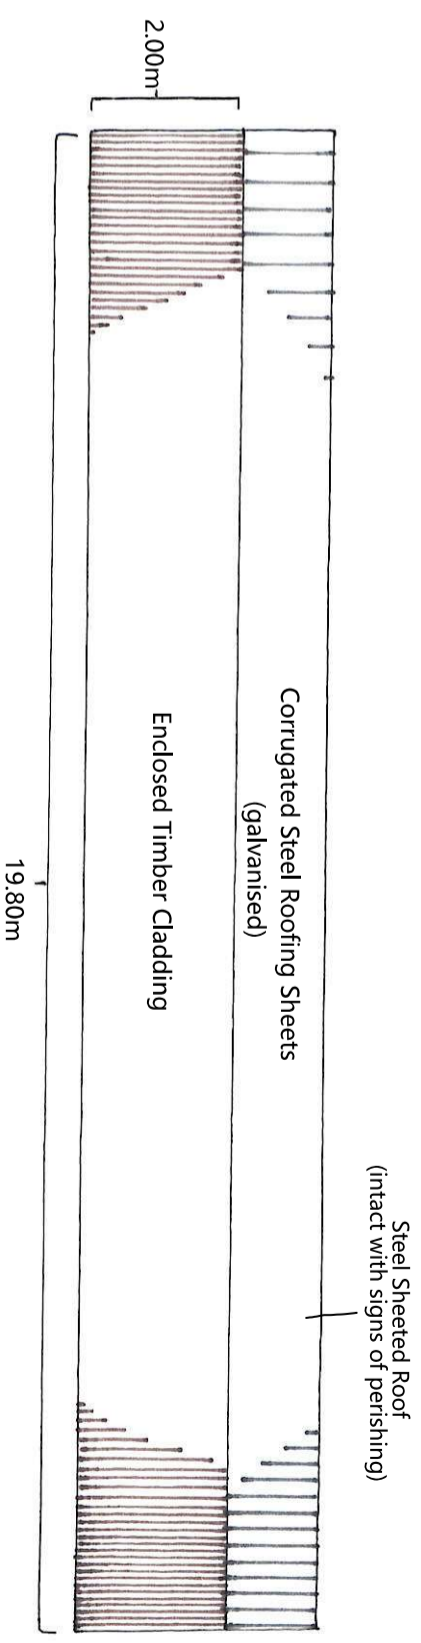

South West Elevation:

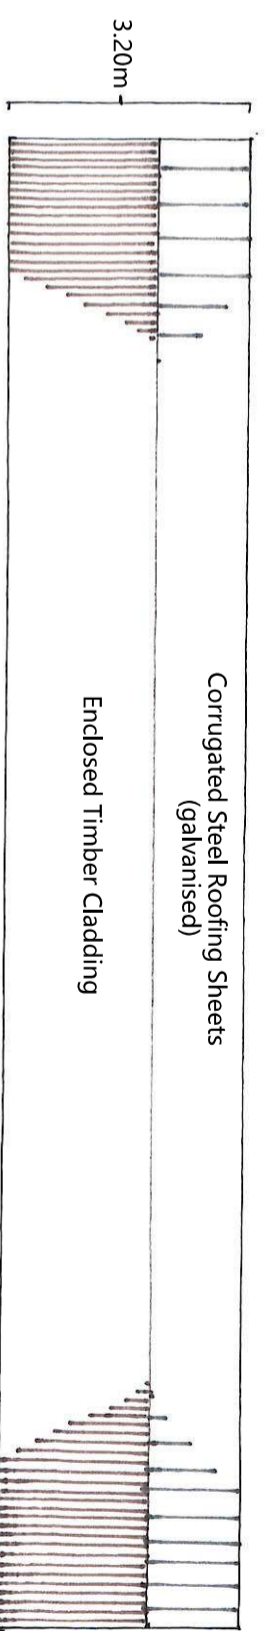

South East Elevation:

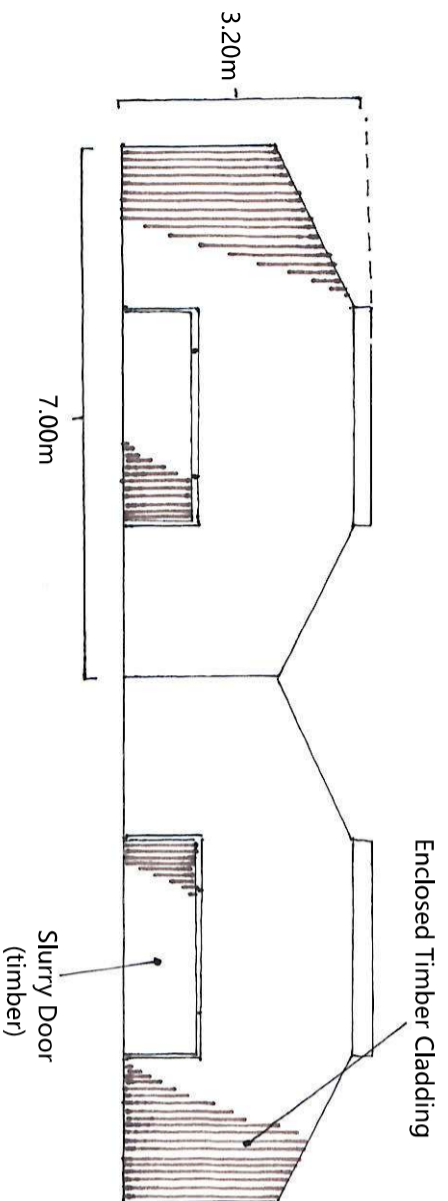

Scale - 1:100 @ A3
Drawn by: Sam Bate