



Drawing 3.0 - Proposed Elevation Plans

Gable Elevations:
(East & West Elevations)

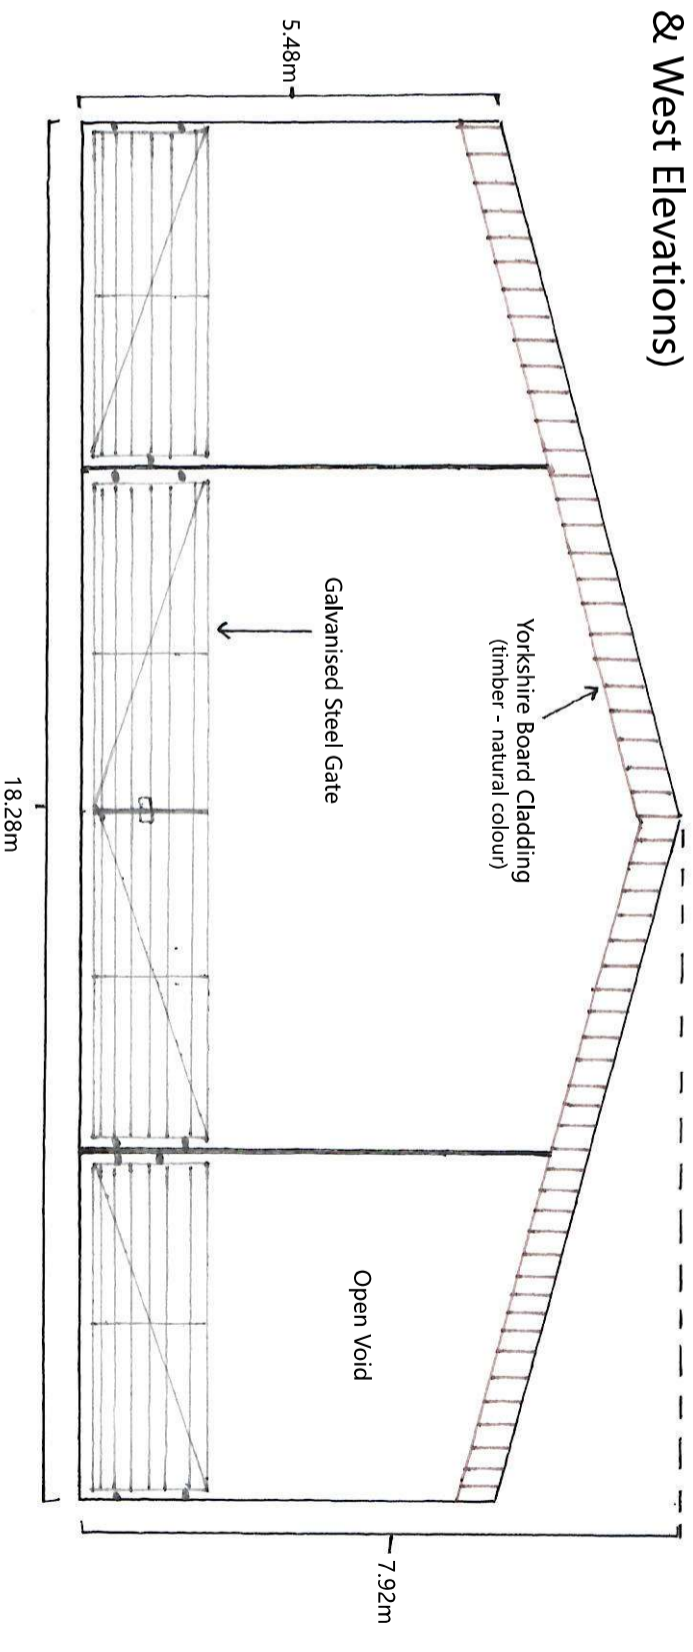

Side Elevations:
(North & South Elevations)

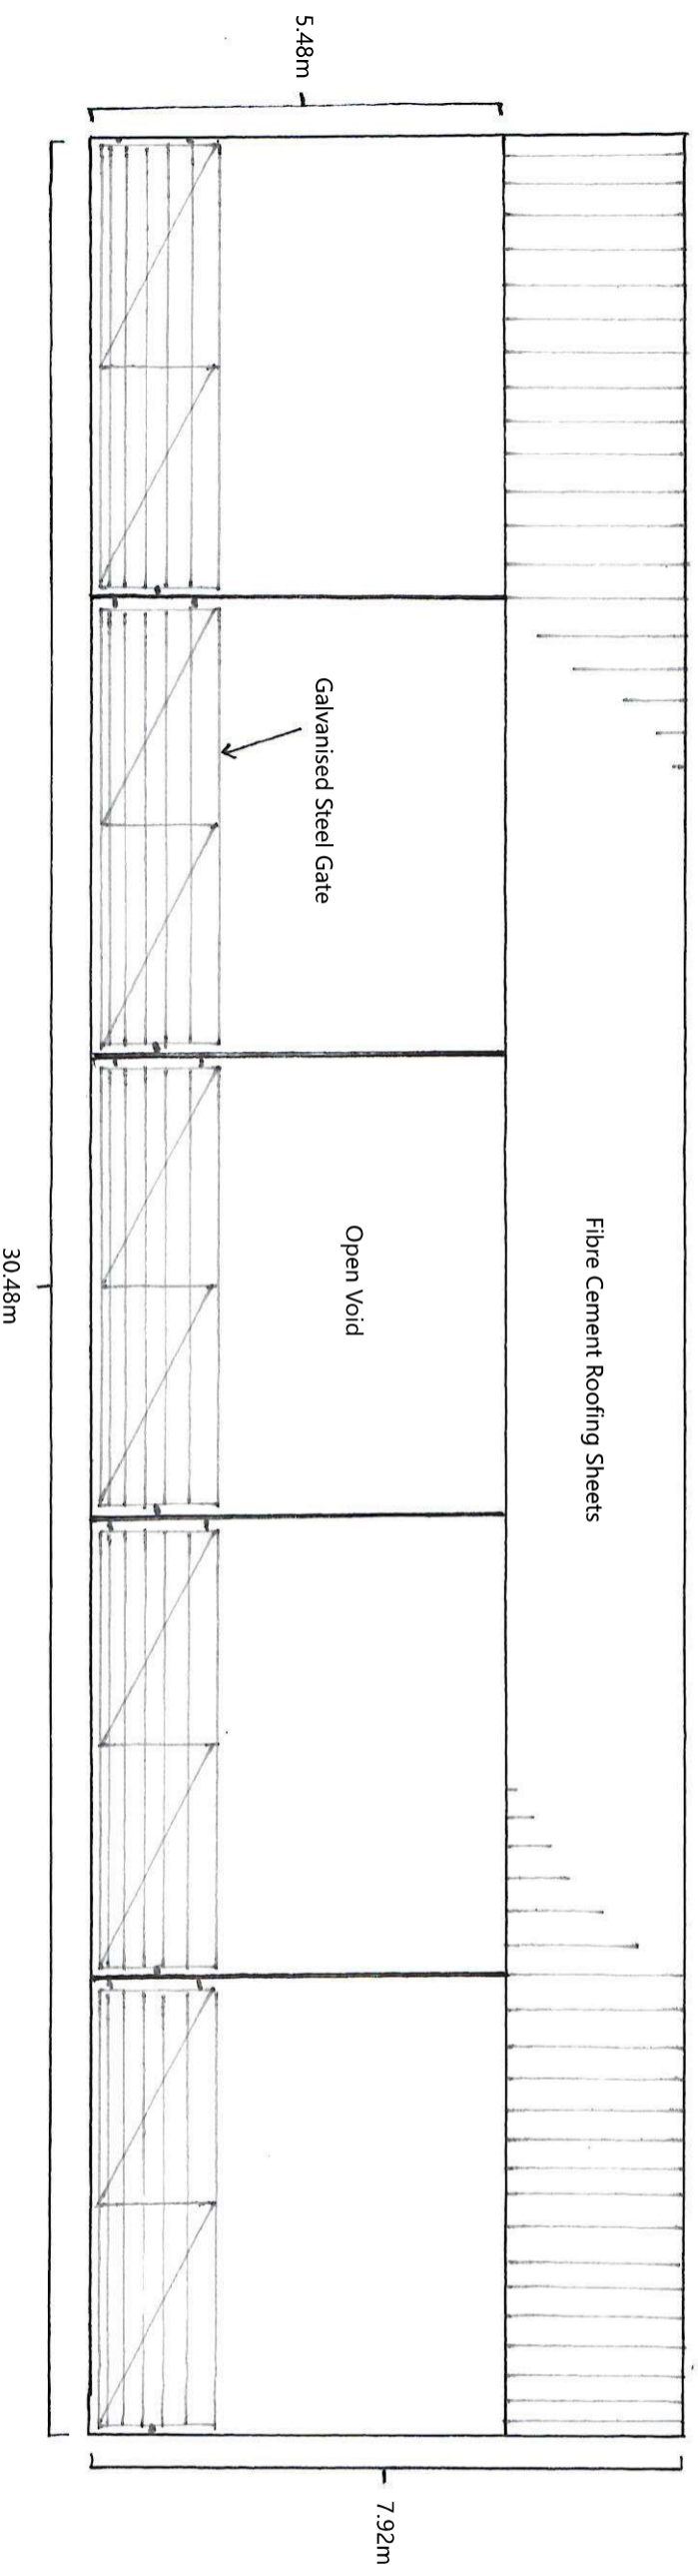

Scale: 1:100 @ A3

Drawn by: Sam Bate