

Notes:

All work is to be carried out to the latest current British standards Codes of Practice and recognised working practices.


All work and materials should comply with Health and Safety legislation including The Construction (Design and Management) Regulations 2015.

All dimensions are in millimetres unless explicitly shown otherwise.

The contractor should check and certify all dimensions as work proceeds and notify the architect of any discrepancies.

Do not scale off the drawings - if in doubt ask.

Building 'A'	To be used as parking as per application ref. 3/2025/0398 proposed site plan
Building 'B'	Previous lambing shed
Building 'C'	Storage
Building 'D'	Equestrian
Building 'E'	Log store / farrier equipment / equestrian storage

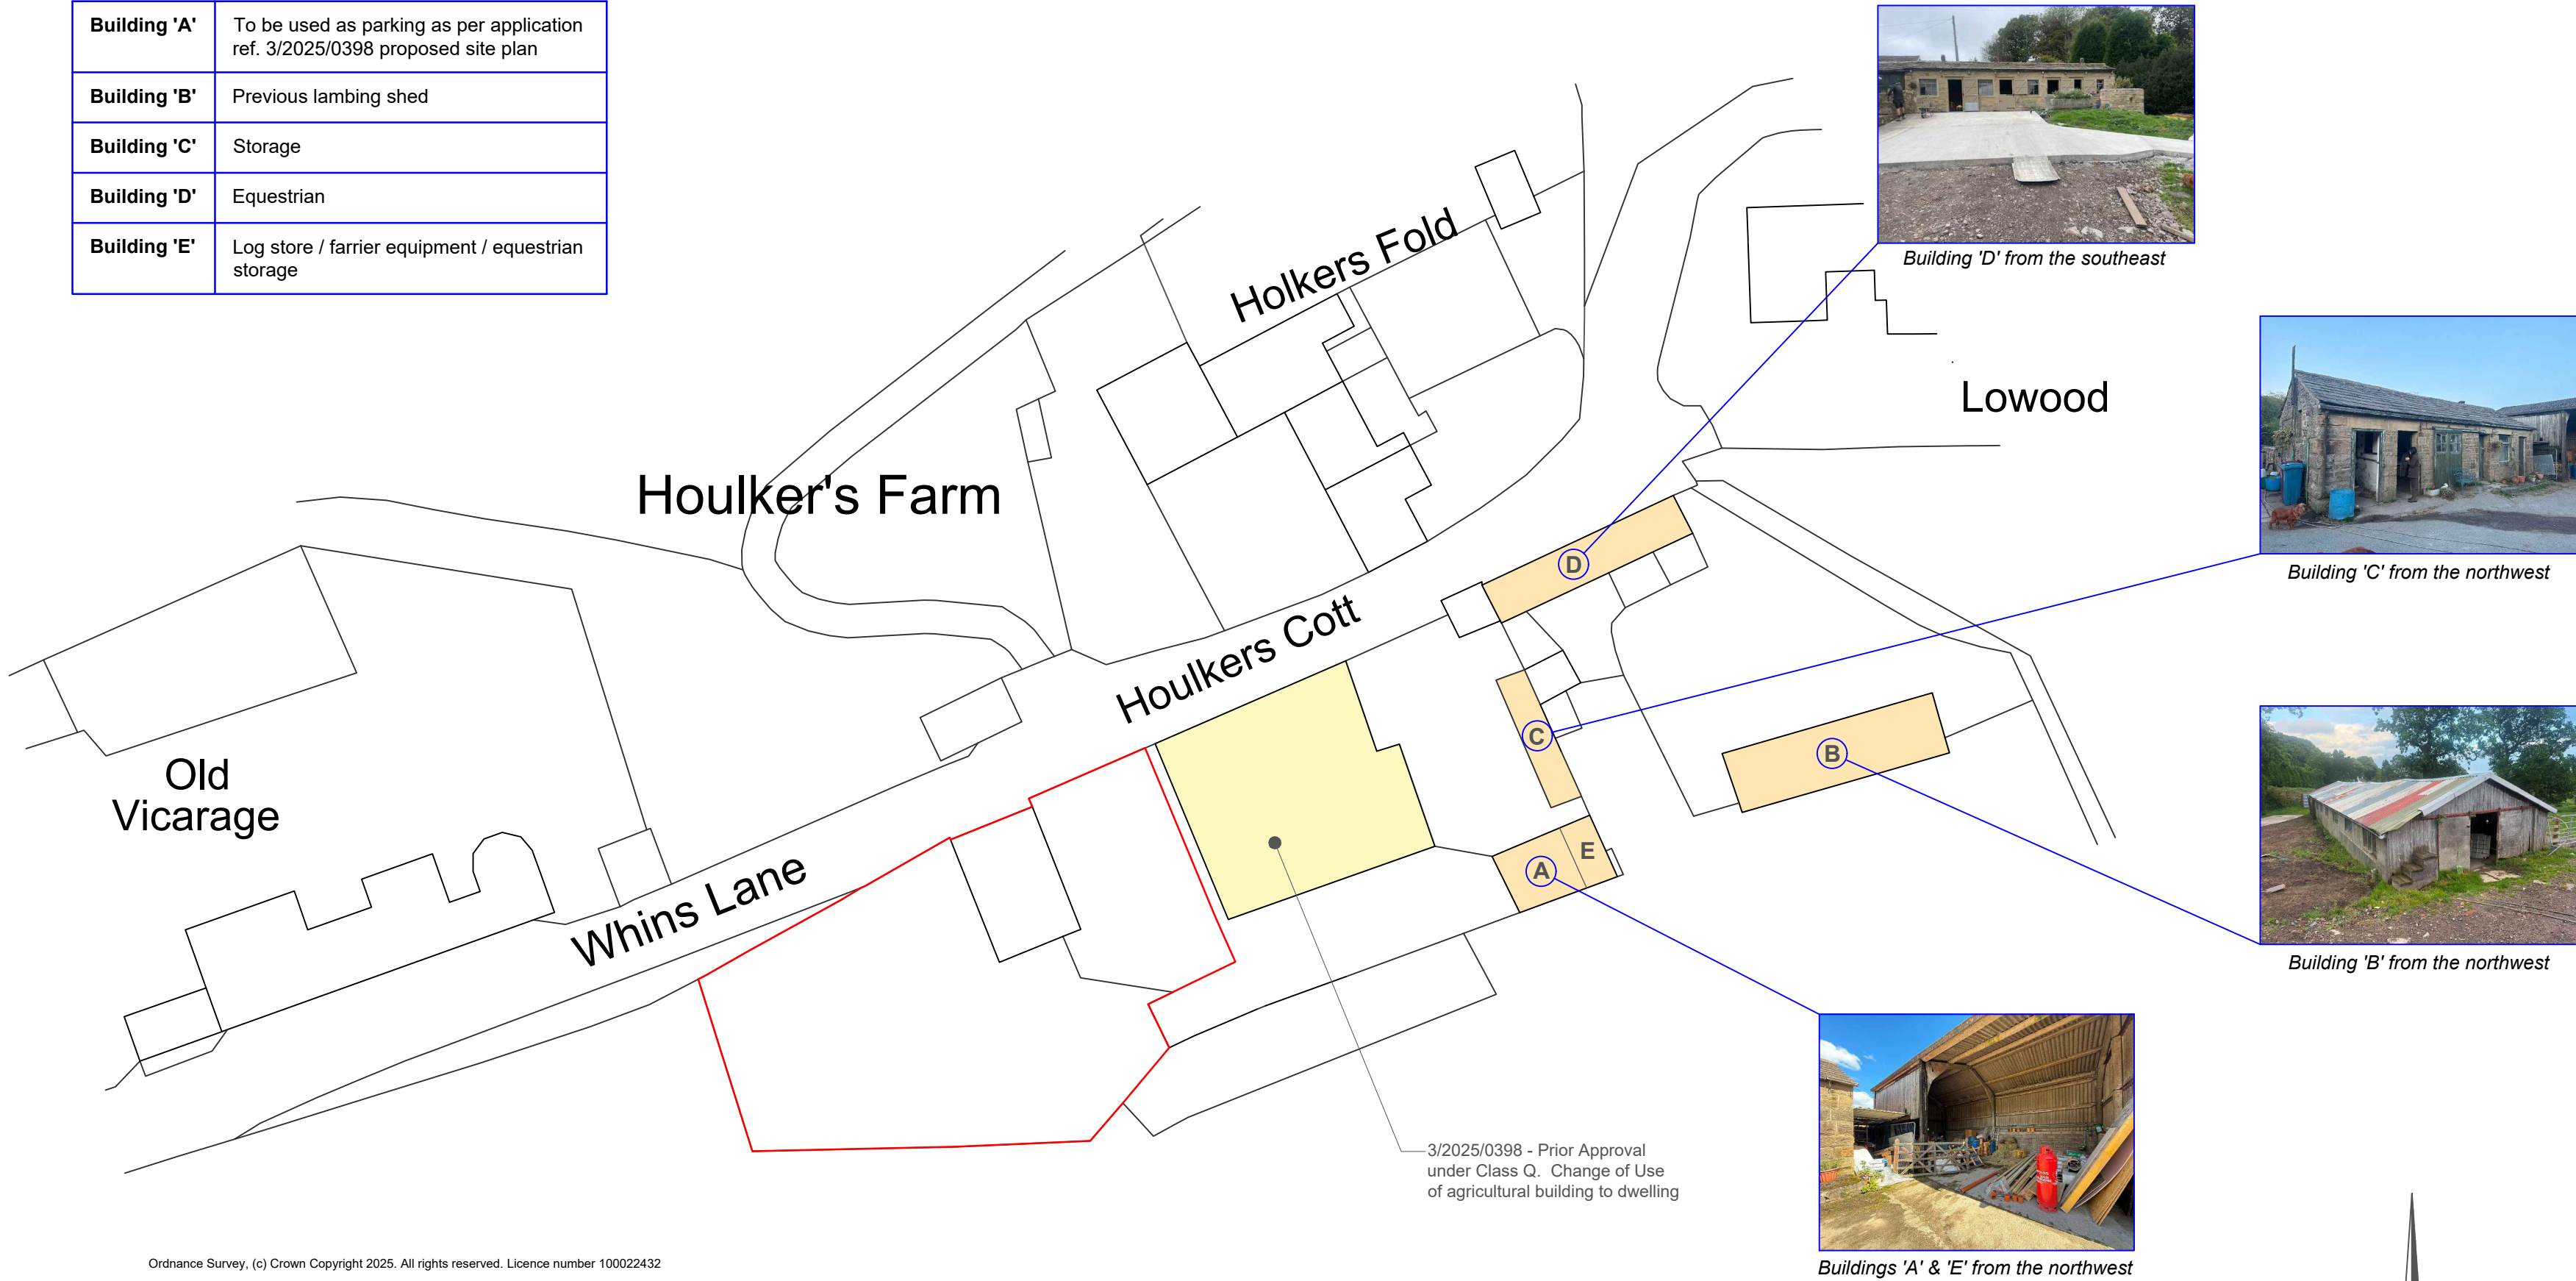

A: Outbuilding details added. 11.06.2026

G

H

A

Gary Hoerty Associates

Gary Hoerty Associates Chartered Surveyors

Suite 9 - Grindleton Business Centre

The Spinney

Grindleton

Clitheroe

Lancashire BB7 4DH

T: 01200 449700

Email: info@ghaonline.co.uk

Project: (Pol/886/3722/FP)

Project description: Demolition of existing structure & construction of agricultural building

Houker's Barn

Whins Lane

Read

Burnley, BB12 7RB

Title: Existing Site Plan

Drawing No: Pol/886/3722-02

Drawn: MP

Client: Mr. M. Pollard

Date: 02.12.2025

Scale: 1:500 @ A2

Amendments:

A