


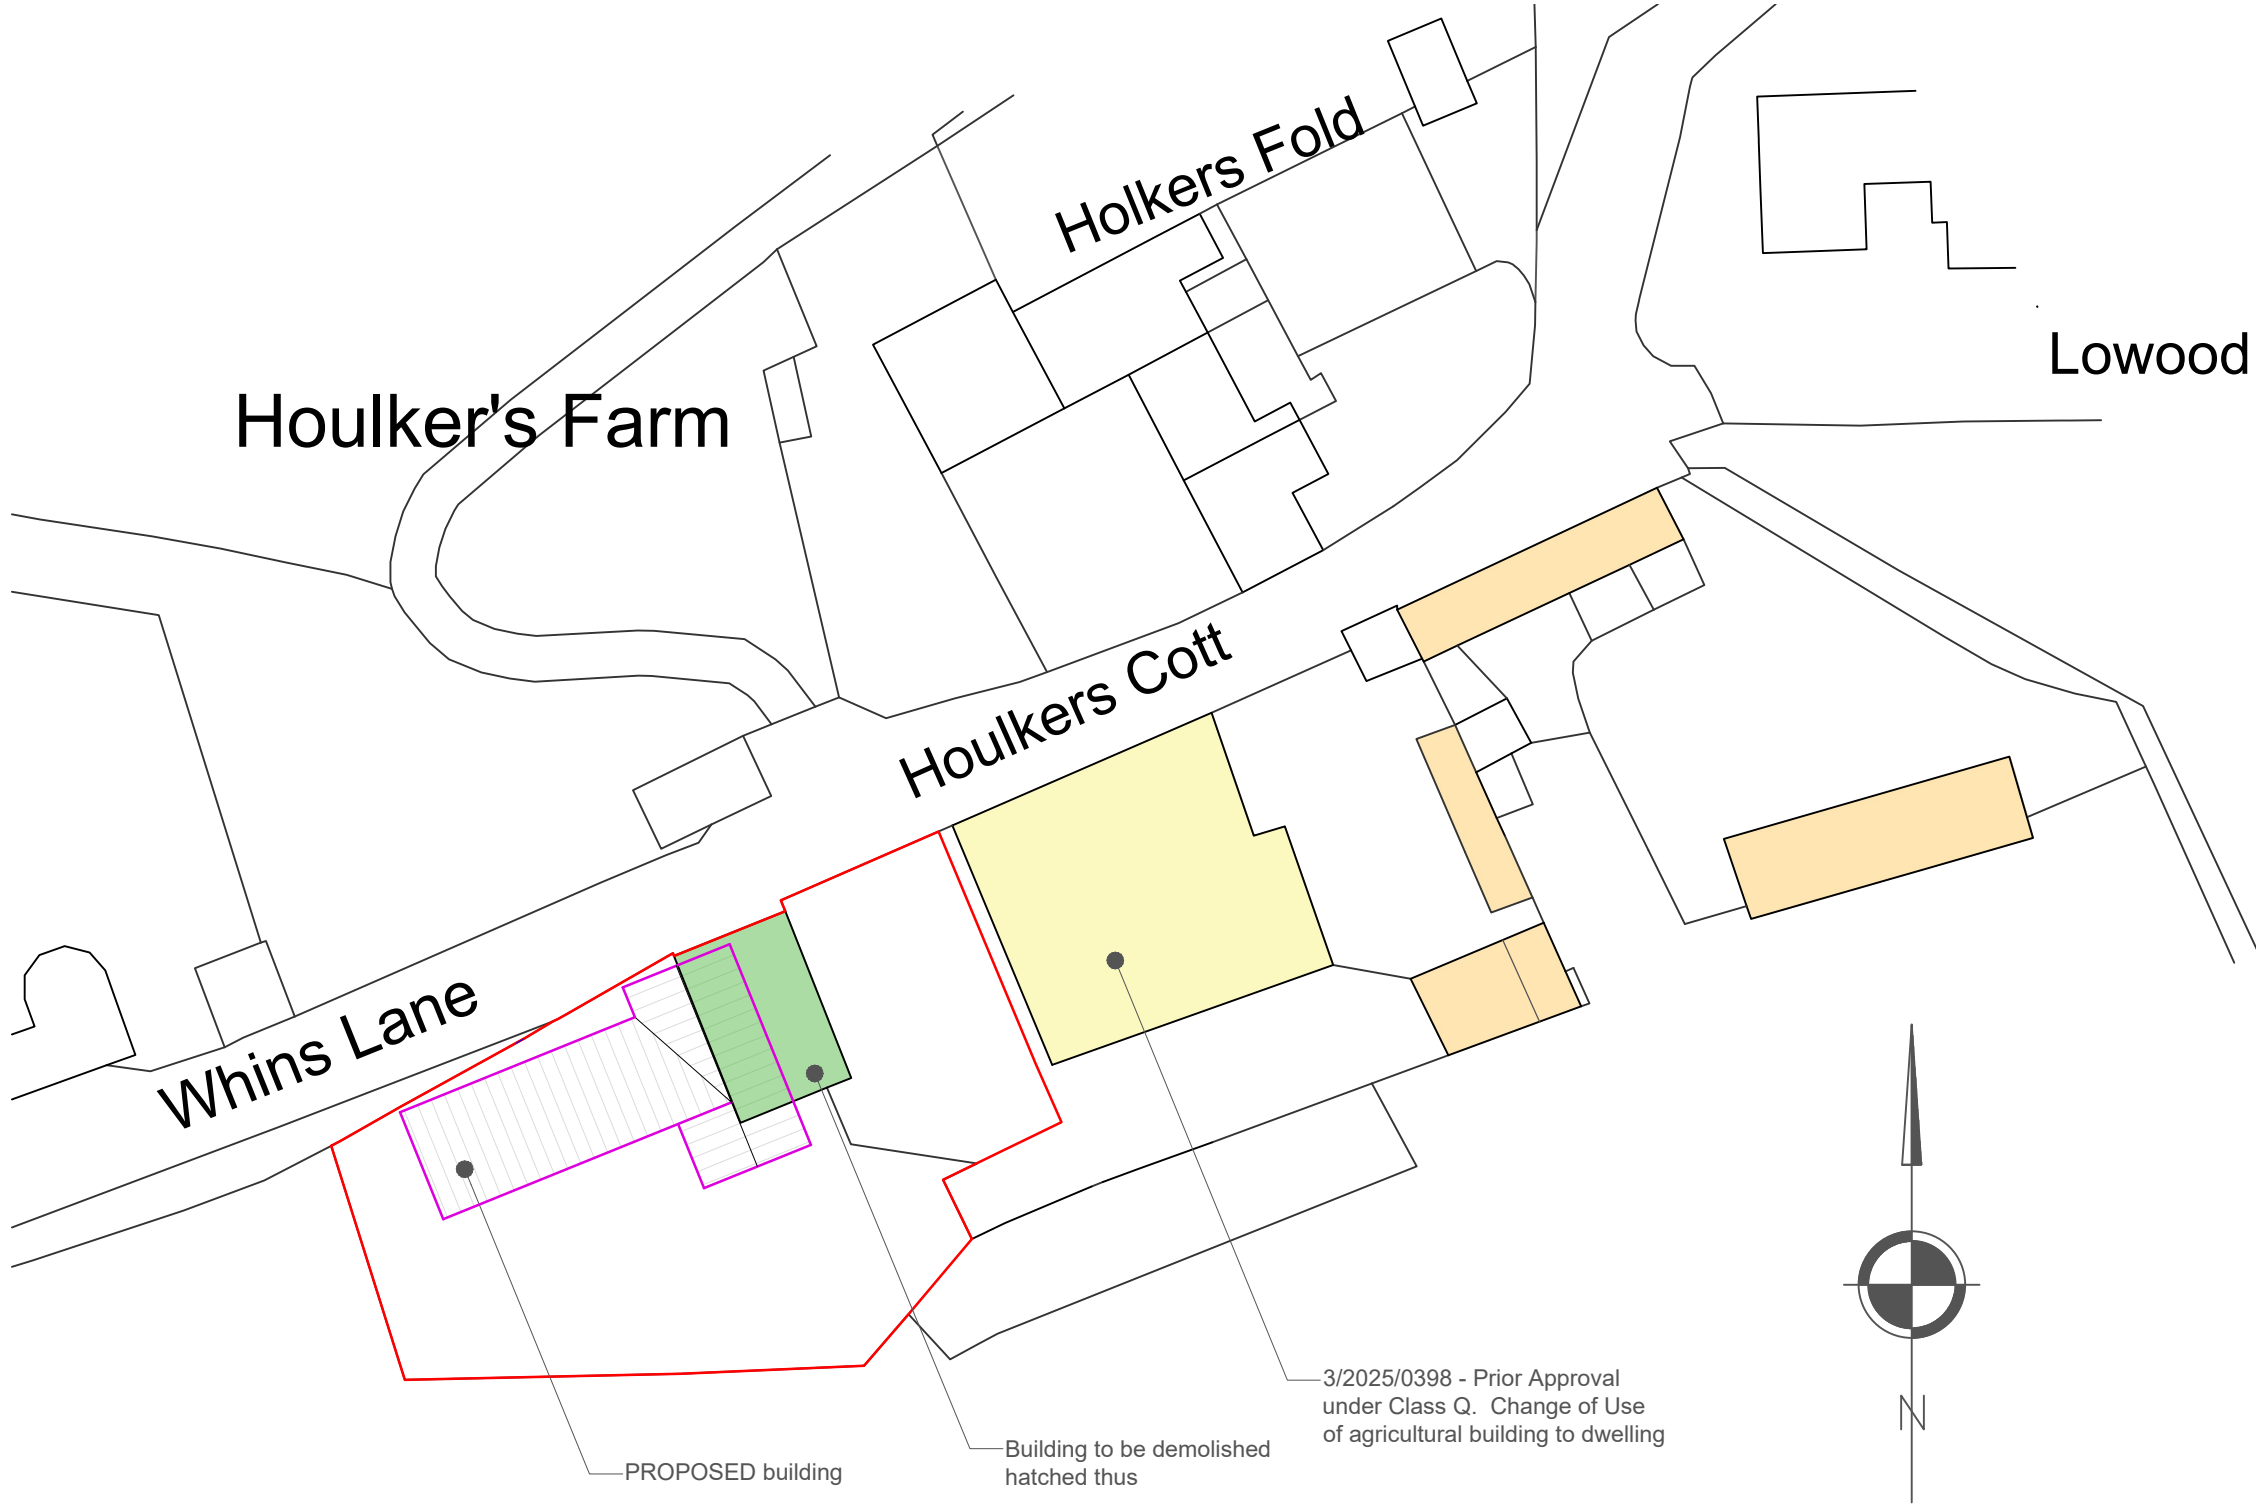

Notes:

All work is to be carried out to the latest current British standards Codes of Practice and recognised working practices.

All work and materials should comply with Health and Safety legislation including The Construction (Design and Management) Regulations 2015.

All dimensions are in millimetres unless explicitly shown otherwise.

The contractor should check and certify all dimensions as work proceeds and notify the architect of any discrepancies.

Do not scale off the drawings - if in doubt ask.

A: Outbuilding details added. 11.06.2026



Gary Hoerty Associates
Gary Hoerty Associates Chartered Surveyors
Suite 9 - Grindleton Business Centre
The Spinney
Grindleton
Clitheroe
Lancashire BB7 4DH
T: 01200 449700
Email: info@ghaonline.co.uk

Project: (Pol/886/3722/FP)
Project description: Demolition of existing structure & construction of agricultural building

Houlker's Barn
Whins Lane
Read
Burnley, BB12 7RB

Title: Proposed Site Plan

Drawing No: Pol/886/3722-03 **Drawn:** MP

Client: Mr. M. Pollard

Date: 02.12.2025 **Scale:** 1:500 @ A3

Amendments:

A						
----------	--	--	--	--	--	--

PROPOSED Site Plan

Ordnance Survey, (c) Crown Copyright 2025. All rights reserved. Licence number 100022432