




**Notes:**  
 All work is to be carried out to the latest current British standards Codes of Practice and recognised working practices. All work and materials should comply with Health and Safety legislation. All dimensions are in millimeters where explicitly shown otherwise. The contractor should check and certify all dimensions as work proceeds and notify the architect of any discrepancies. Do not scale off the drawings, if in doubt ask.

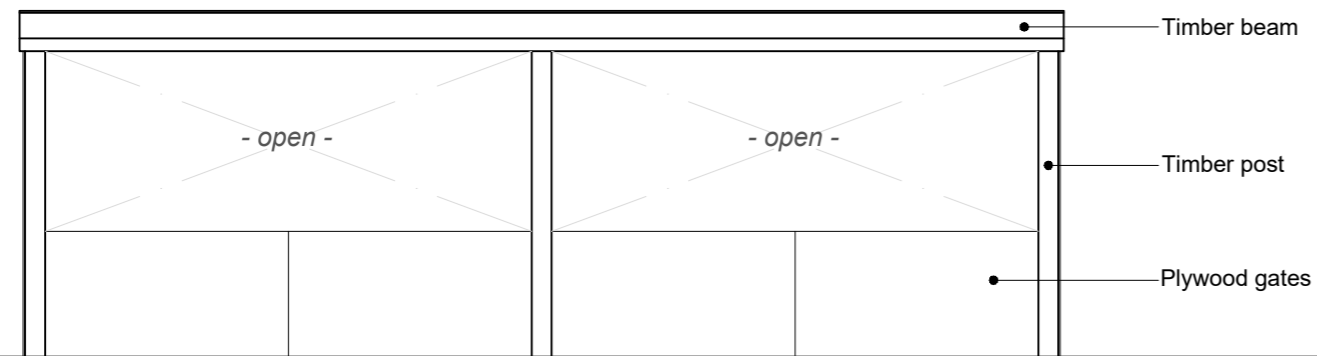


**Front Elevation**  
*(northeast)*

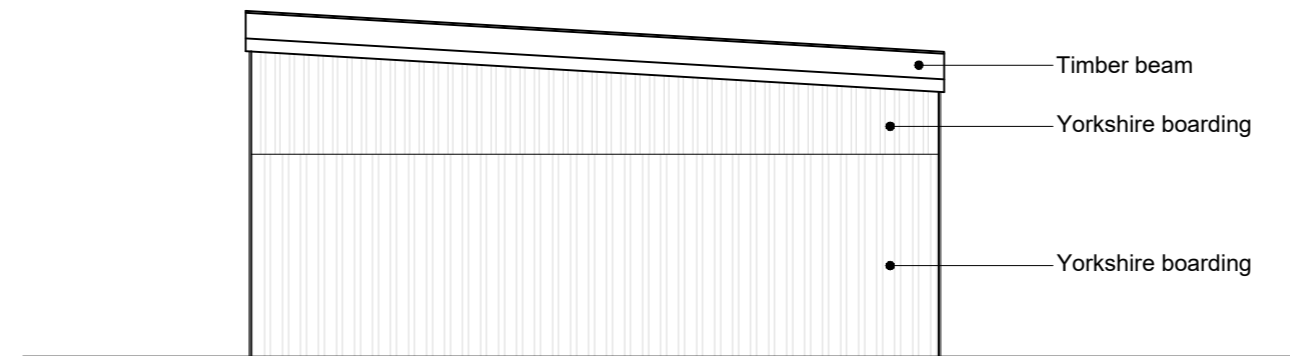


**Side Elevation to Whins Lane**  
*(northwest)*

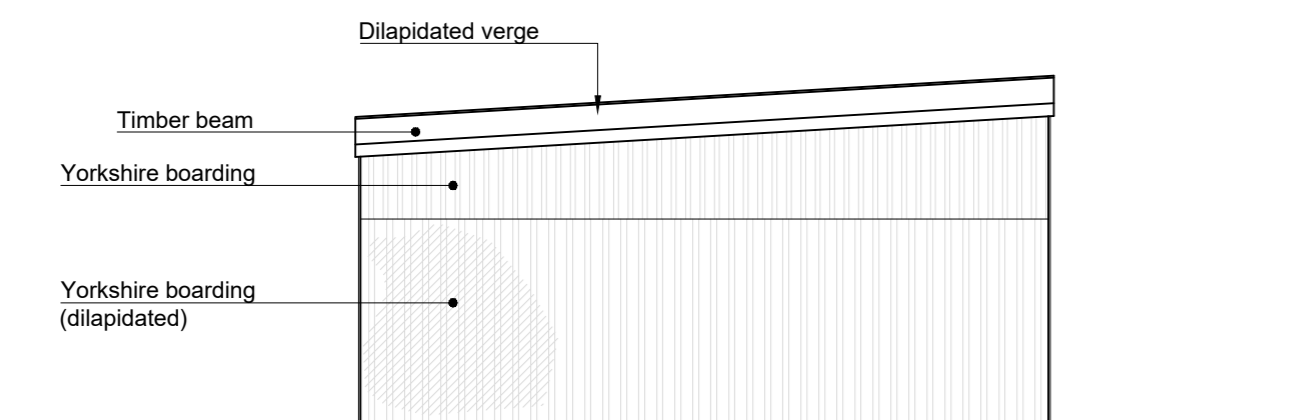


**Side Elevation**  
*(southeast)*

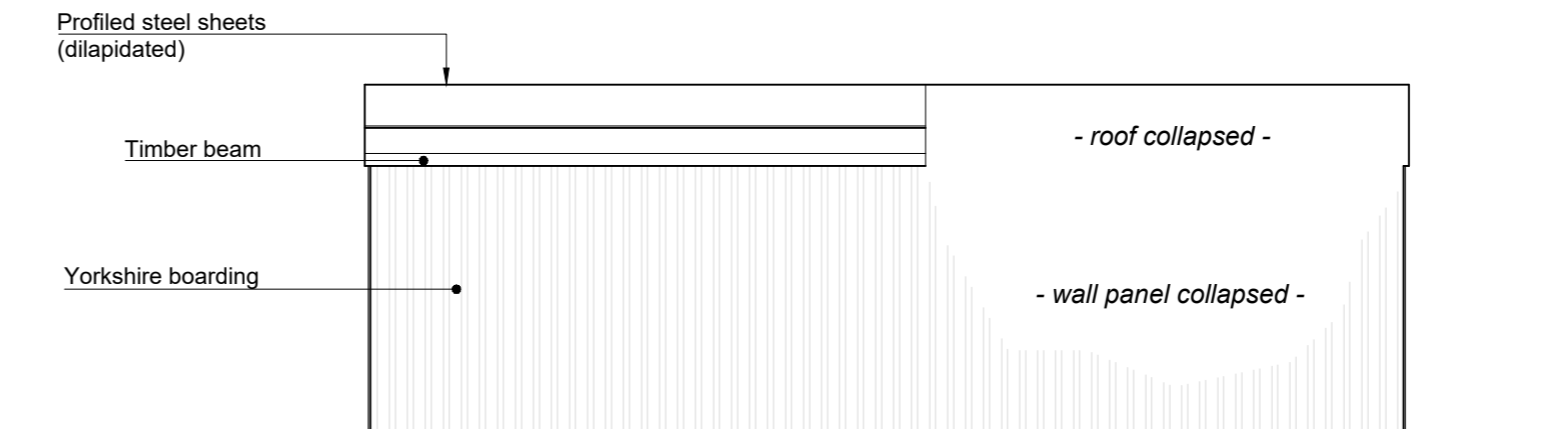

**Rear Elevation**  
*(southwest)*

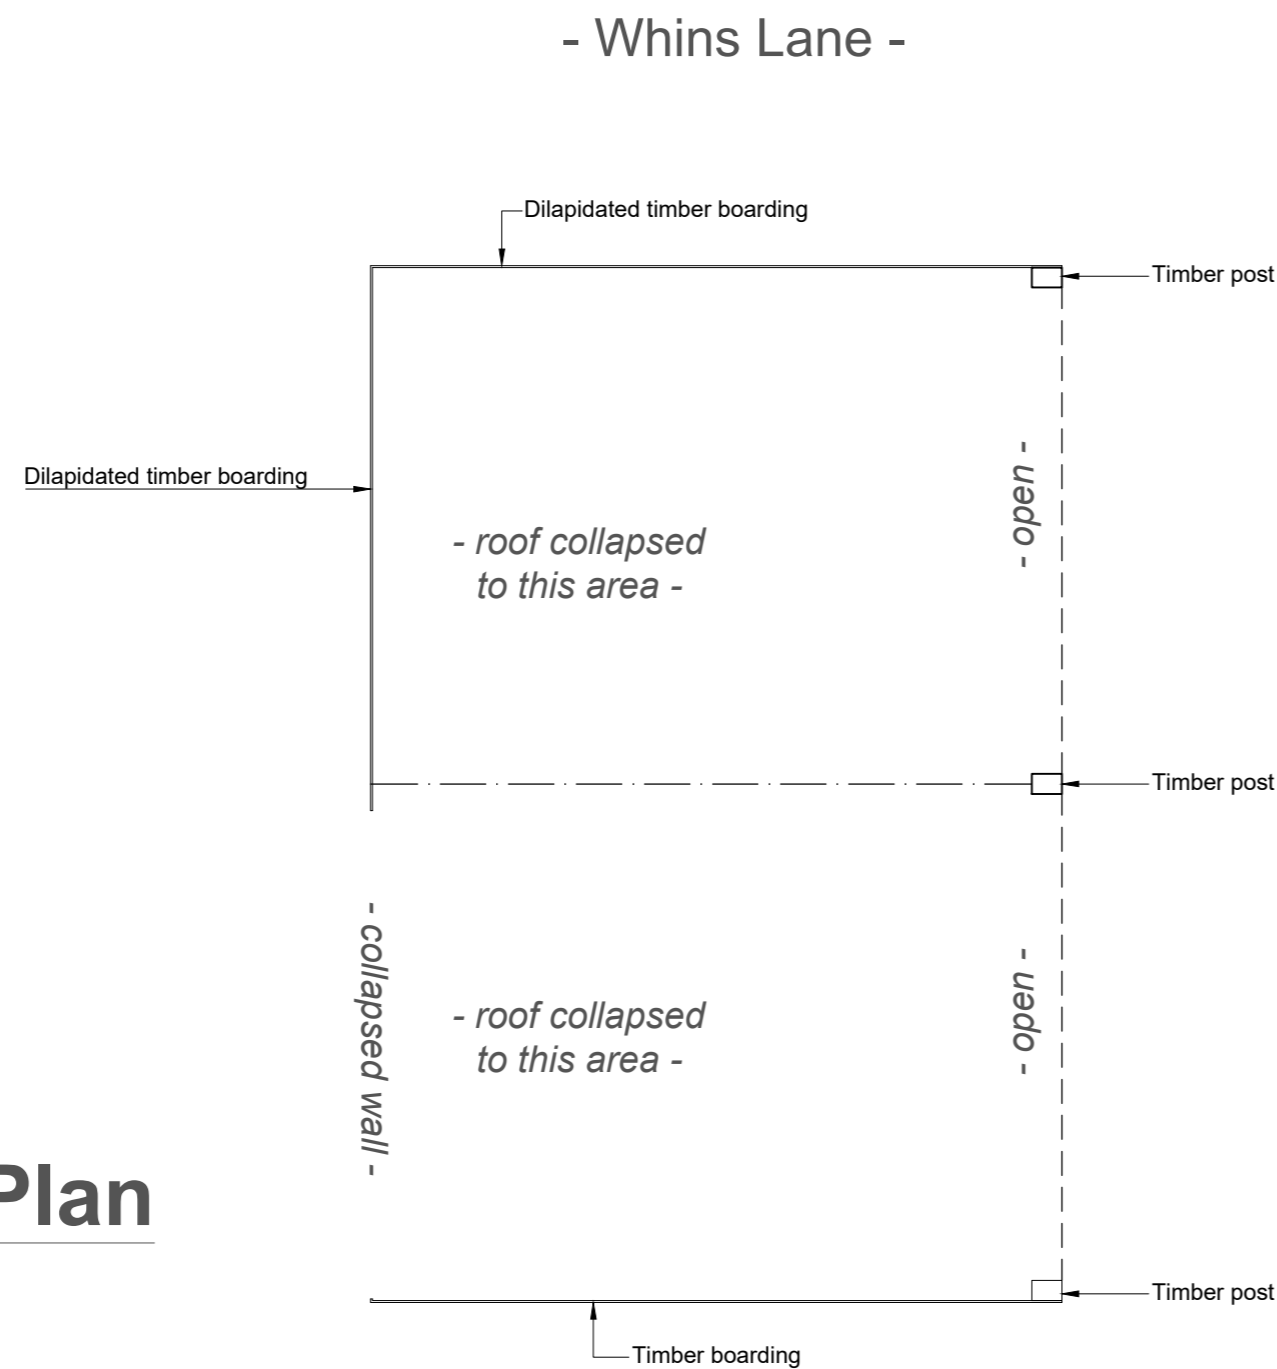

**Existing Plan**

 <b>Gary Heerty Associates</b> Gary Heerty Associates Chartered Surveyors Suite 9 - Grindleton Business Centre The Spinney Grindleton Clitheroe Lancashire BB7 4DH T: 01200 449700 Email: info@ghaonline.co.uk							
<b>Project: (Pol/886/3722/FP)</b> Project description: Demolition of existing structure & construction of agricultural building Houalker's Barn Whins Lane Read Burnley, BB12 7RB							
<b>Title:</b> Existing Building (to be demolished)							
<b>Drawing No:</b> Pol/886/3722-05	<b>Drawn:</b> MP						
<b>Client:</b> Mr. M. Pollard							
<b>Date:</b> 08.04.2026	<b>Scale:</b> 1:100 @ A2						
<b>Amendments:</b> <table border="1" style="width: 100%; height: 20px;"> <tr> <td> </td> <td> </td> <td> </td> <td> </td> <td> </td> <td> </td> </tr> </table>							