

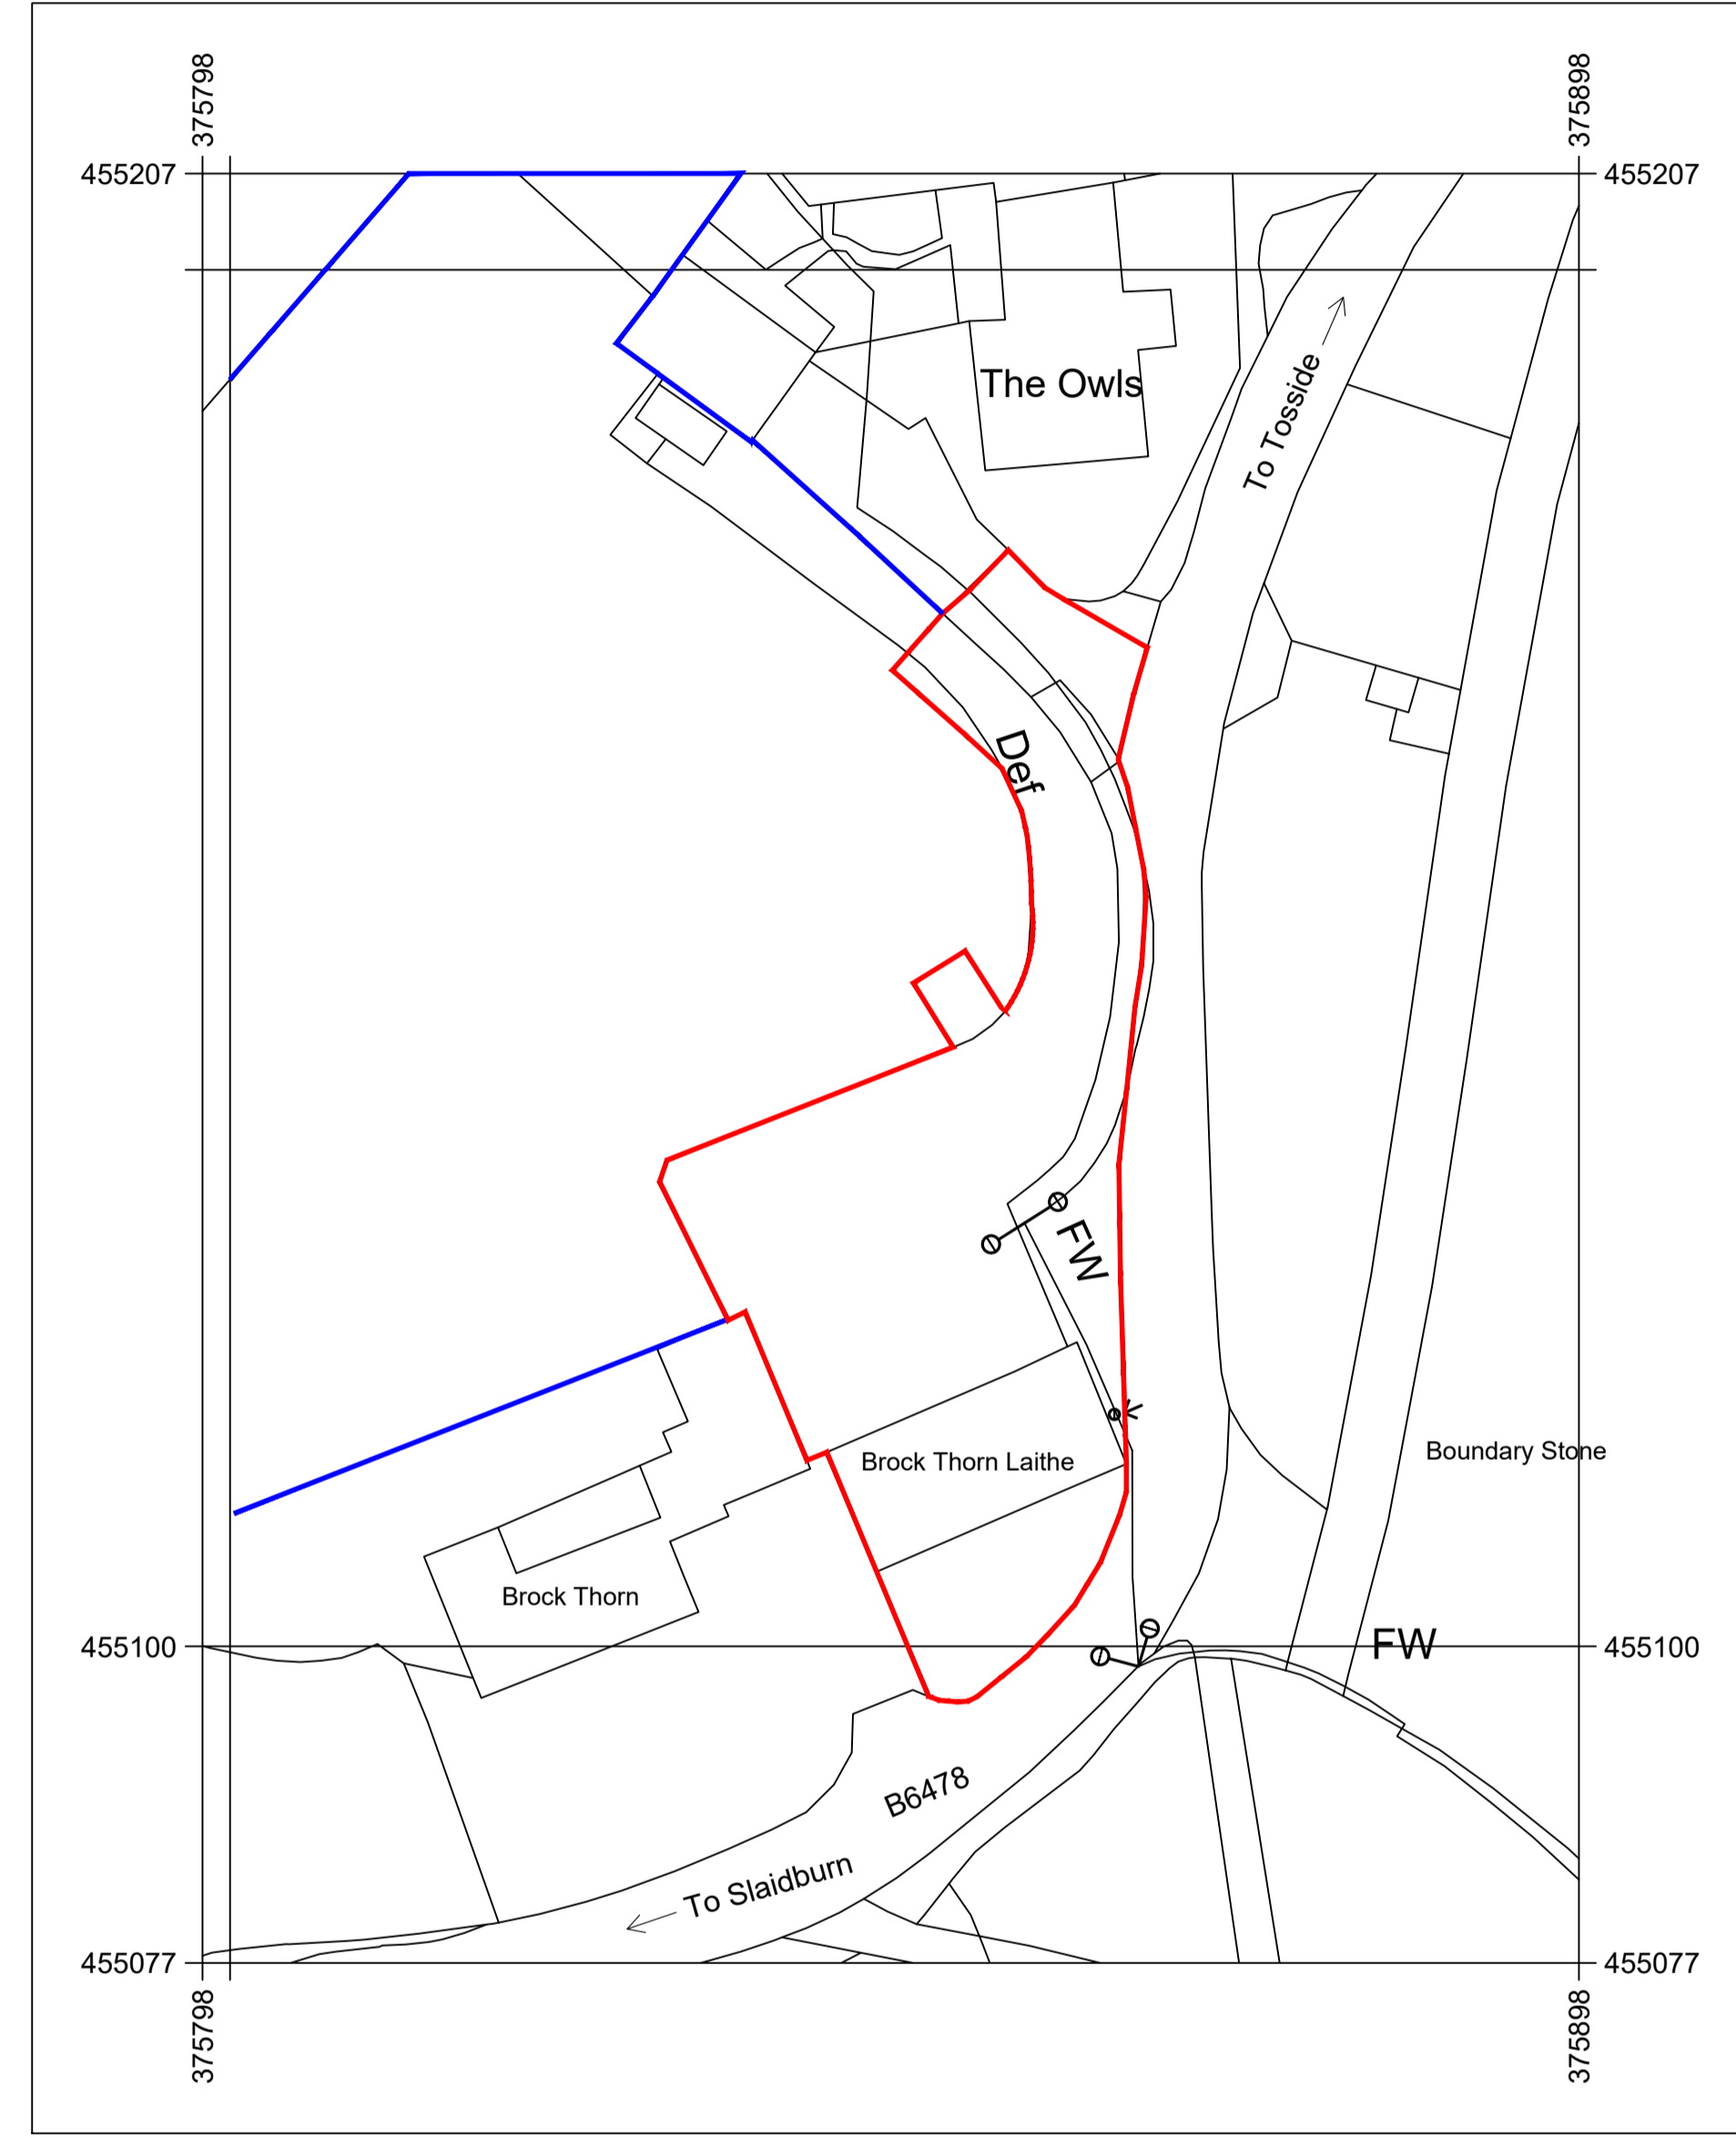


Ordnance Survey
UKmapcentre.com

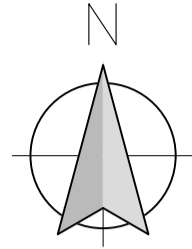


Serial number: 322161

© Crown copyright and database right 2025
Ordnance Survey licence AC0000848283
Reproduction in whole or in part is prohibited
without the prior permission of Ordnance Survey.

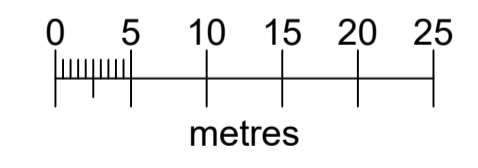


metres
1:500 Scale

Site Plan
1:500 Scale

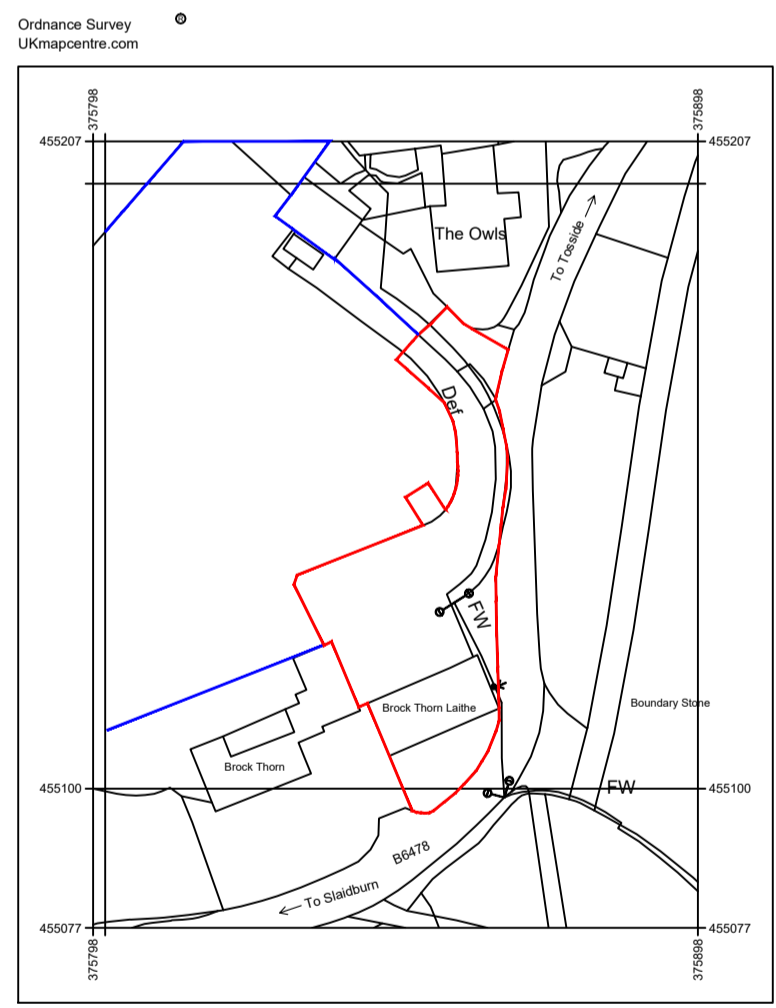

Serial number: 322161
© Crown copyright and database right 2025
Ordnance Survey licence AC0000848283
Reproduction in whole or in part is prohibited
without the prior permission of Ordnance Survey.

 

Location Plan
1:1250 Scale

rev	date/n/its	description
project	Proposed Detached Garage	
drawing title	Brockthorn Laithe Wigglesworth Road Slaidburn BD23 4SX	
dwg purpose	Existing Site Plan and Location Plan	
Harrison Architecture LTD 38 Salthill Road Clitheroe Lancashire BB7 1NU Email: Craig_leigh_harrison@yahoo.co.uk Mobile: 07539 302831		
scale	1:500, 1:1250	E01
@ sheet size	A1	drawing number revision