


Site Plan showing Existing Trees
1:200 Scale

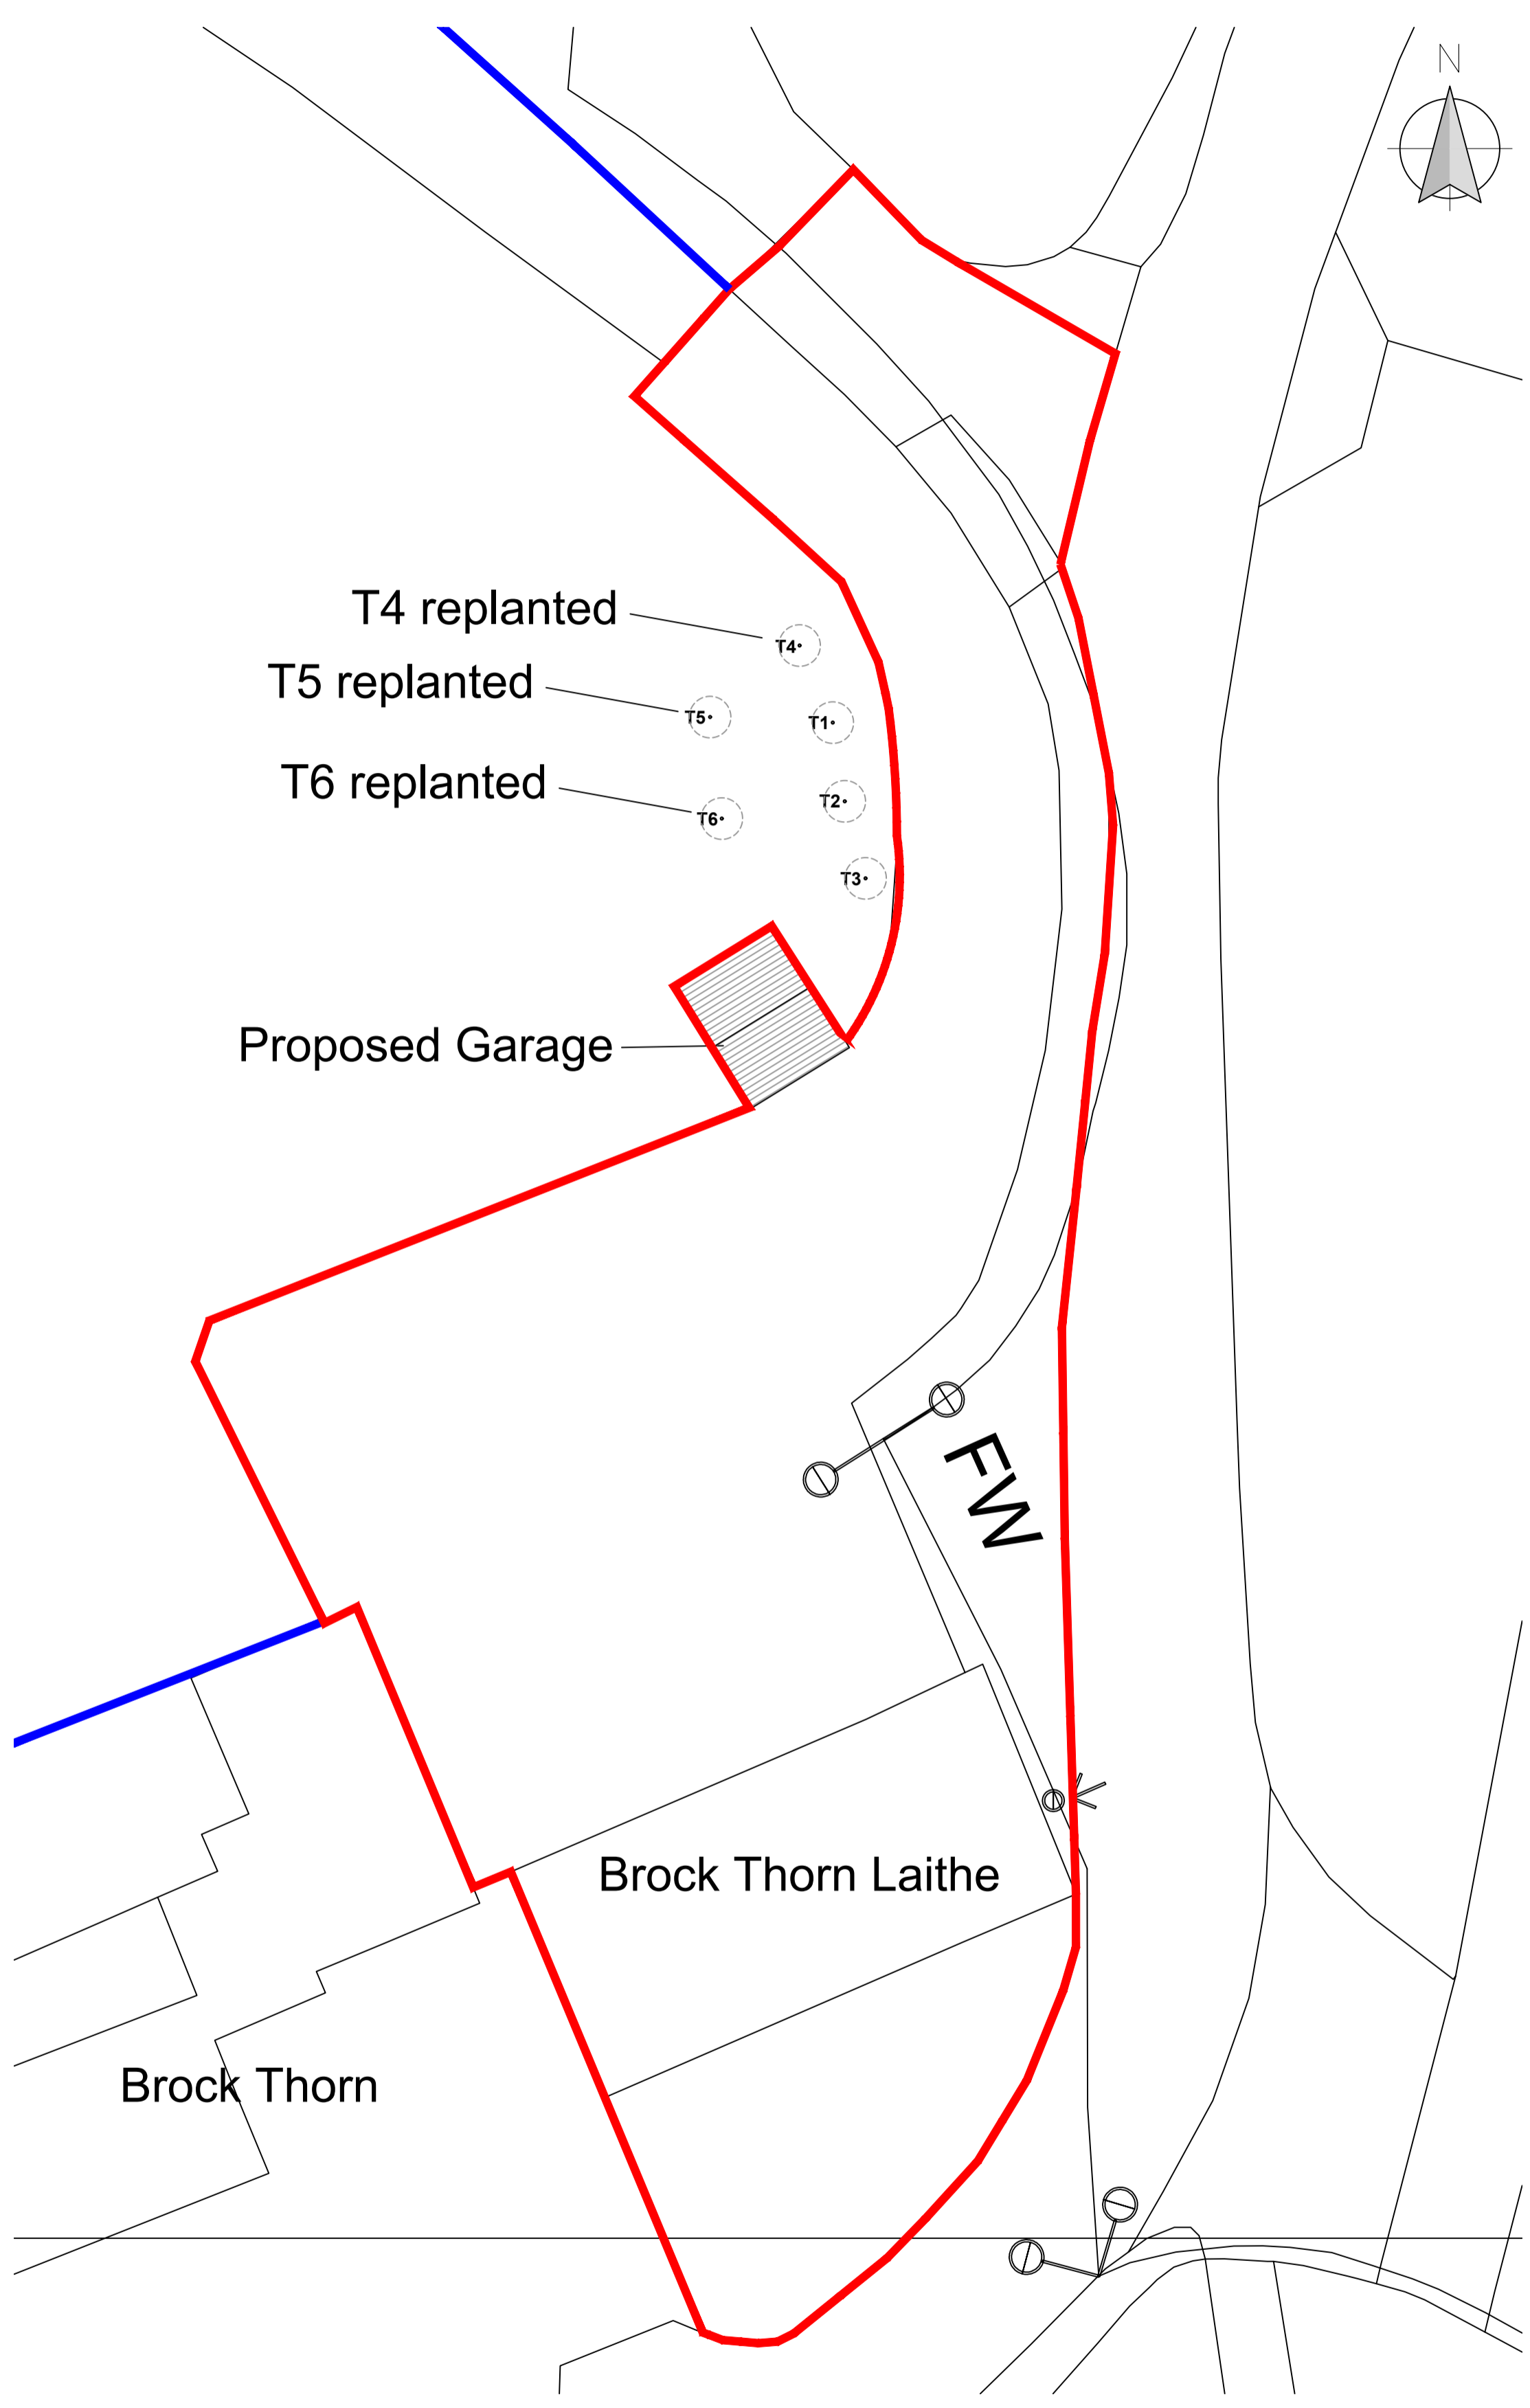

Site Plan showing Trees as replanted
1:200 Scale

- Trees**
 T1- Birch, 65mm dia
 T2- Birch, 60mm dia
 T3- Birch, 65mm dia
 T4- Birch, 60mm dia
 T5- Birch, 65mm dia
 T6- Birch, 65mm dia

Stem diameters at 1.5m high all less than 75mm.



Photos of Existing trees

rev	date/initials	description
project		
Proposed Detached Garage / Store		
drawing title		
Brockthorn Laithe Wigglesworth Road Slaiburn BD23 4SX		
dwg purpose		
Site Plan - Trees		

Harrison Architecture LTD
 38 Salthill Road
 Clitheroe
 Lancashire
 BB7 1NU
 Email: Craig_leigh_harrison@yahoo.co.uk
 Mobile: 07539 302831