



EXISTING FLOOR PLANS AND ELEVATIONS

1 CATON CLOSE - LONGRIDGE - PRESTON - PR3 3RH

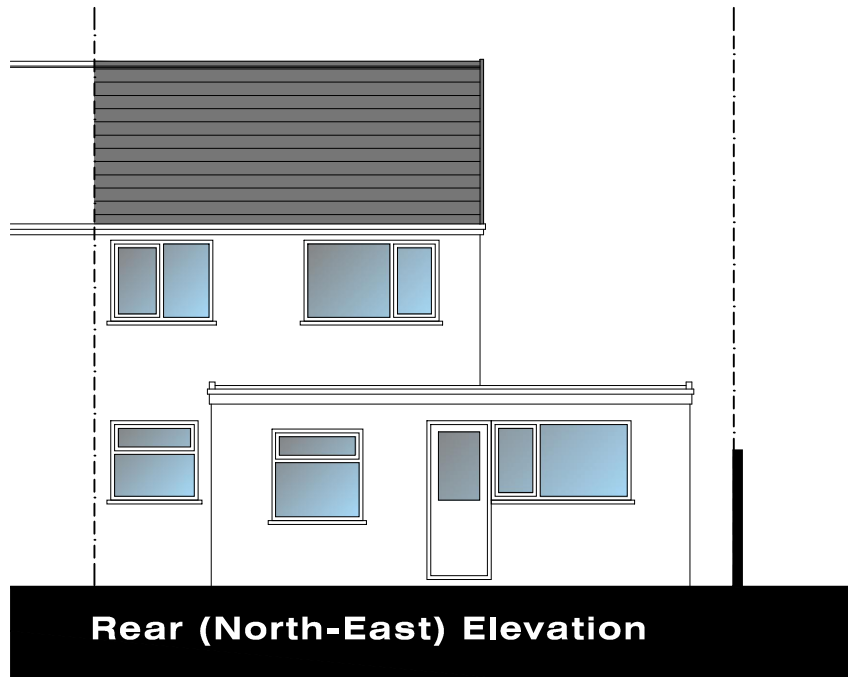


Rear (North-East) Elevation

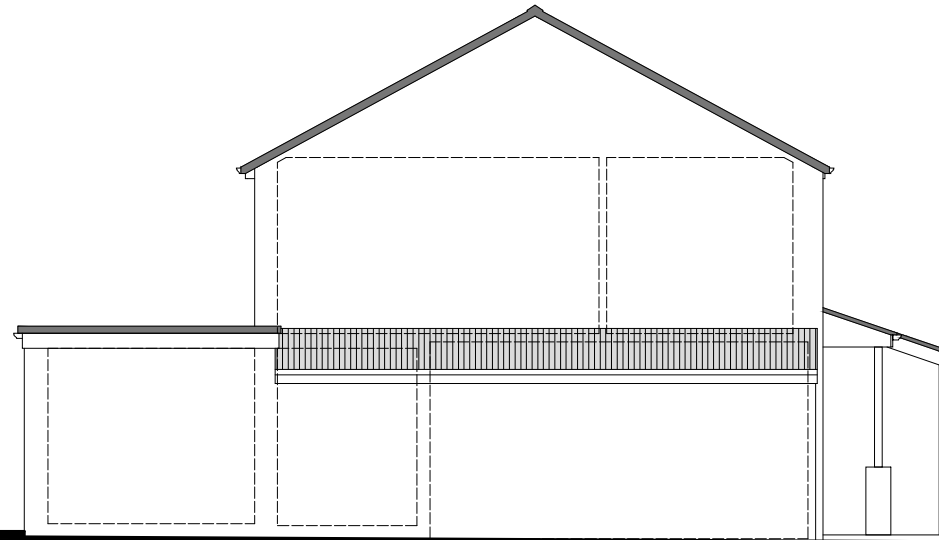

Side (North-West) Elevation




Front (South-West) Elevation

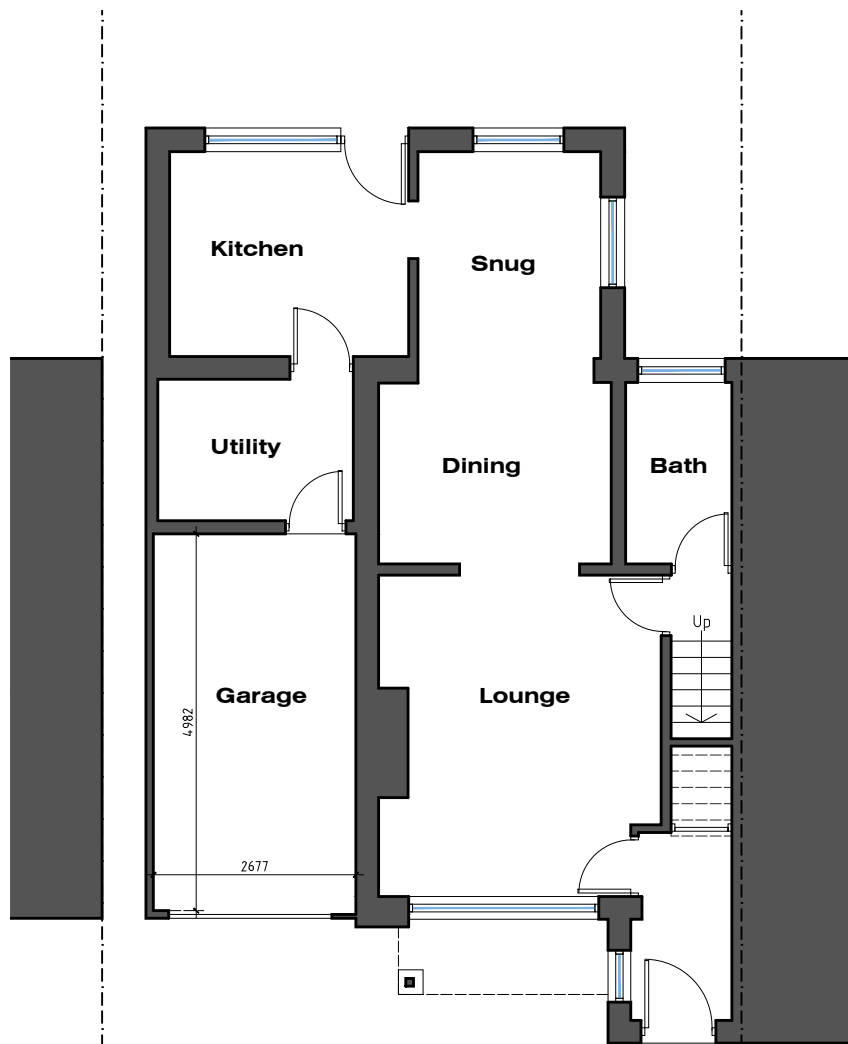


GROUND FLOOR PLAN

Scale...1:100

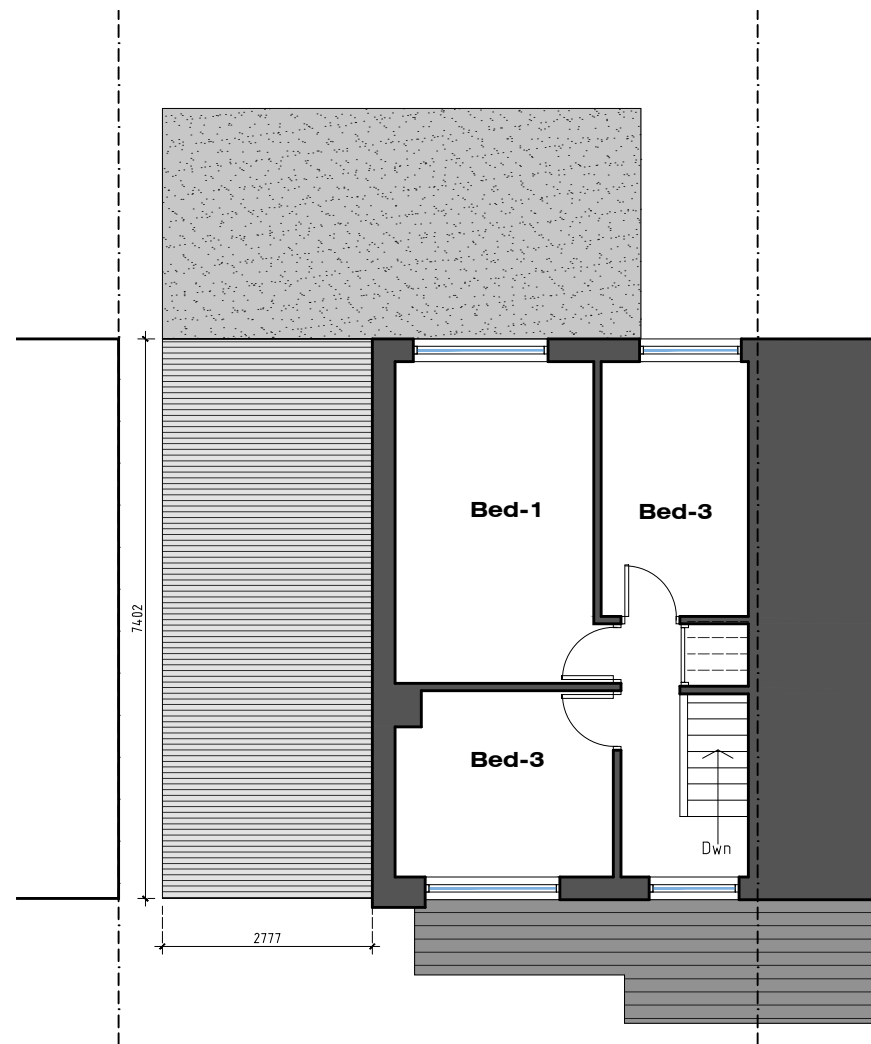

FIRST FLOOR PLAN

Scale...1:100

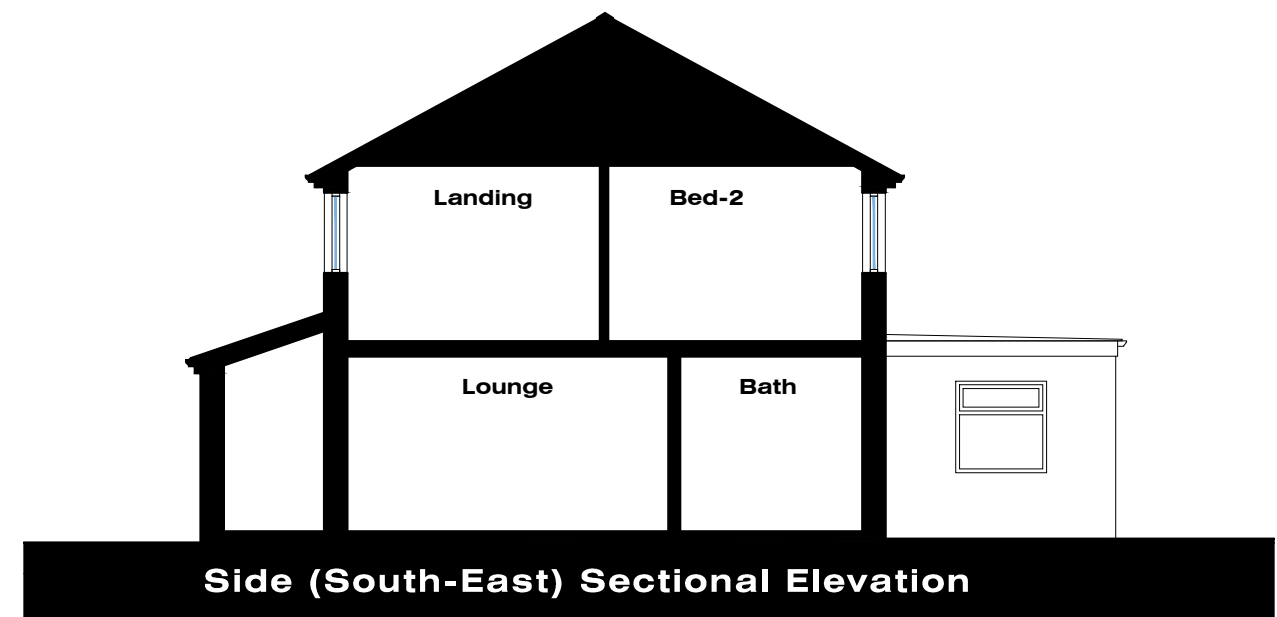

Side (South-East) Sectional Elevation



Rev-A: Dimensions added to the existing garage floor plan and elevation (30.03.26)

| | | | |
|--|----------------|------------|--|
| MR & MRS PARKINSON FIRST FLOOR SIDE EXTENSION AT 1 CATON CLOSE LONGRIDGE PRESTON PR3 3RH | JM-0368 | 003 | Rev-A |
| EXISTING FLOOR PLANS & ELEVATIONS | | | Date: 11.03.25 Drawn: J Monks Scale: 1:100 Paper Size: A3 |

MONKS-ARCHITECTURAL-DESIGN
25 BIRCHFIELD DRIVE - LONGRIDGE- PRESTON - PR3 3HP