


EXISTING SITE PLAN

1 CATON CLOSE - LONGRIDGE - PRESTON - PR3 3RH

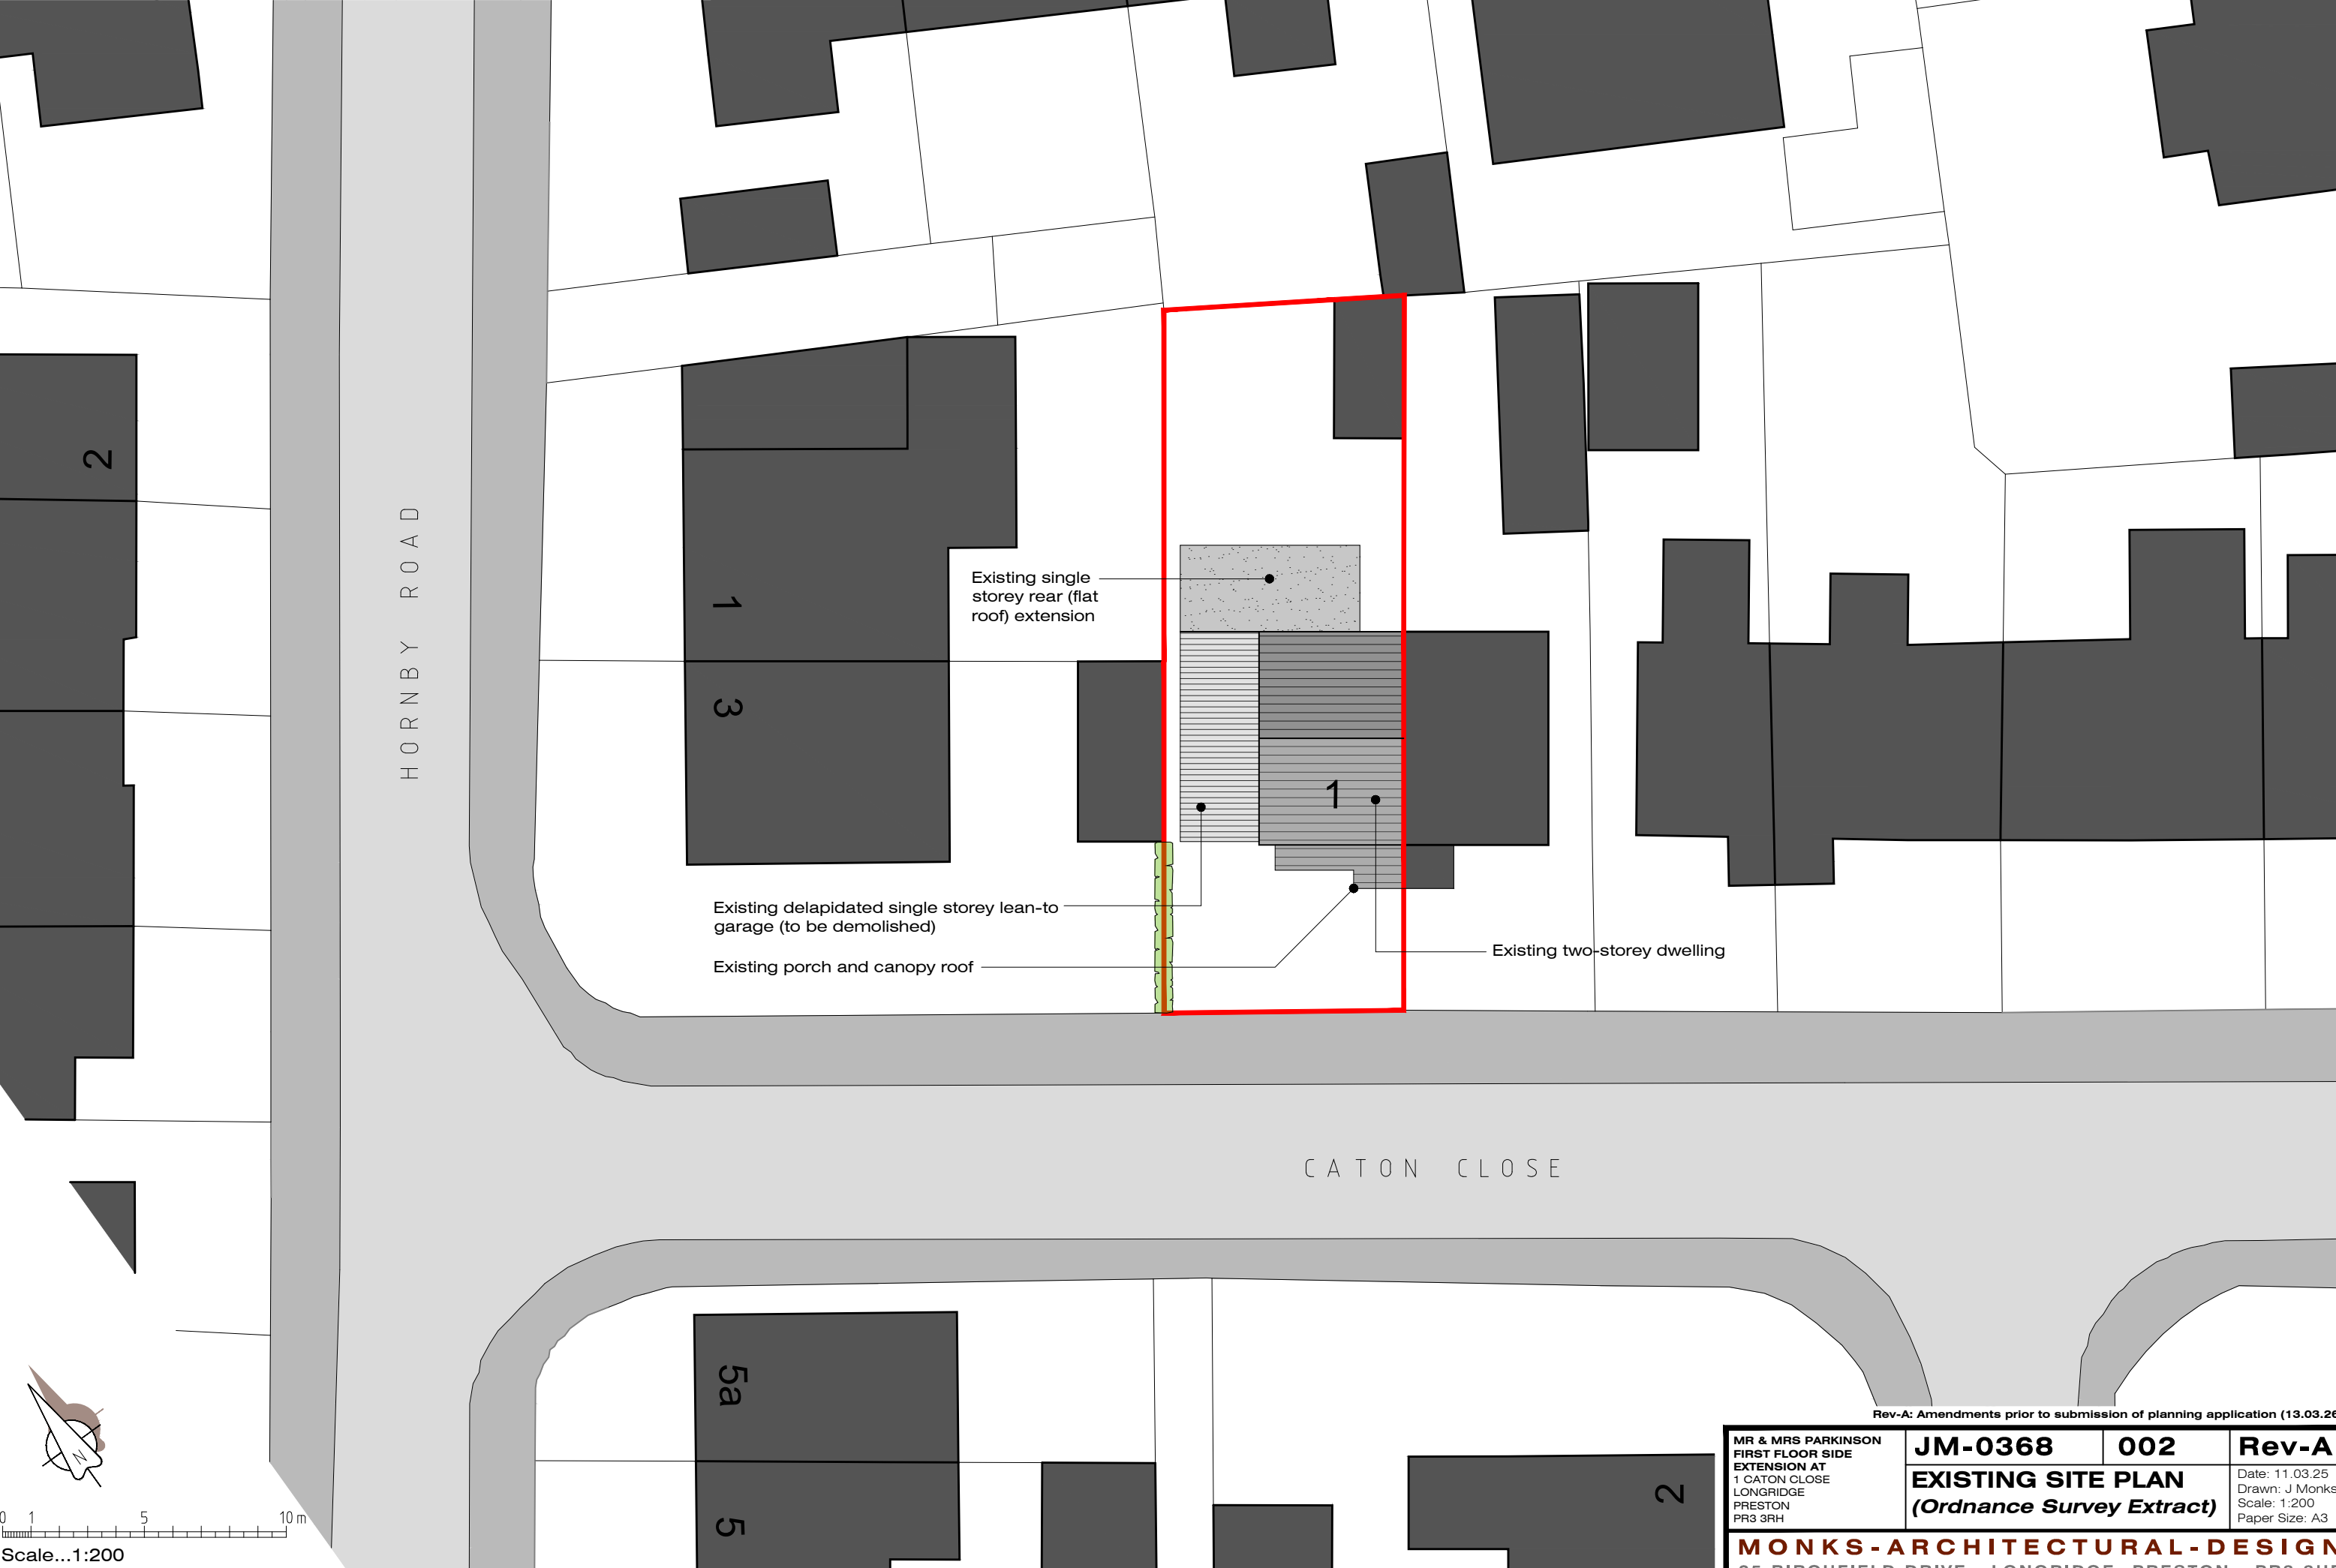

Rev-A: Amendments prior to submission of planning application (13.03.26)

MR & MRS PARKINSON FIRST FLOOR SIDE EXTENSION AT 1 CATON CLOSE LONGRIDGE PRESTON PR3 3RH	JM-0368	002	Rev-A
	EXISTING SITE PLAN (Ordnance Survey Extract)		Date: 11.03.25 Drawn: J Monks Scale: 1:200 Paper Size: A3

MONKS-ARCHITECTURAL-DESIGN
25 BIRCHFIELD DRIVE - LONGRIDGE- PRESTON - PR3 3HP