

NOTES:

For the variation of conditions application only.

No.	Description	Date

CLIENT:
MR & MRS DIXON, HIGHER
EDGE FARM, TINKLERS
LANE, SLAIDBURN,
LANCASHIRE, BB7 4JJ

PROJECT: PROPOSED
REDEVELOPMENT AND
EXTENSIONS TO EXISTING
HOUSE

SHEET: PROPOSED FLOOR PLANS

Project number PHA/907

Date 16/03/2026


Drawn by LM

Checked by PH


A8.4

Scale 1 : 50

Sheet size A1

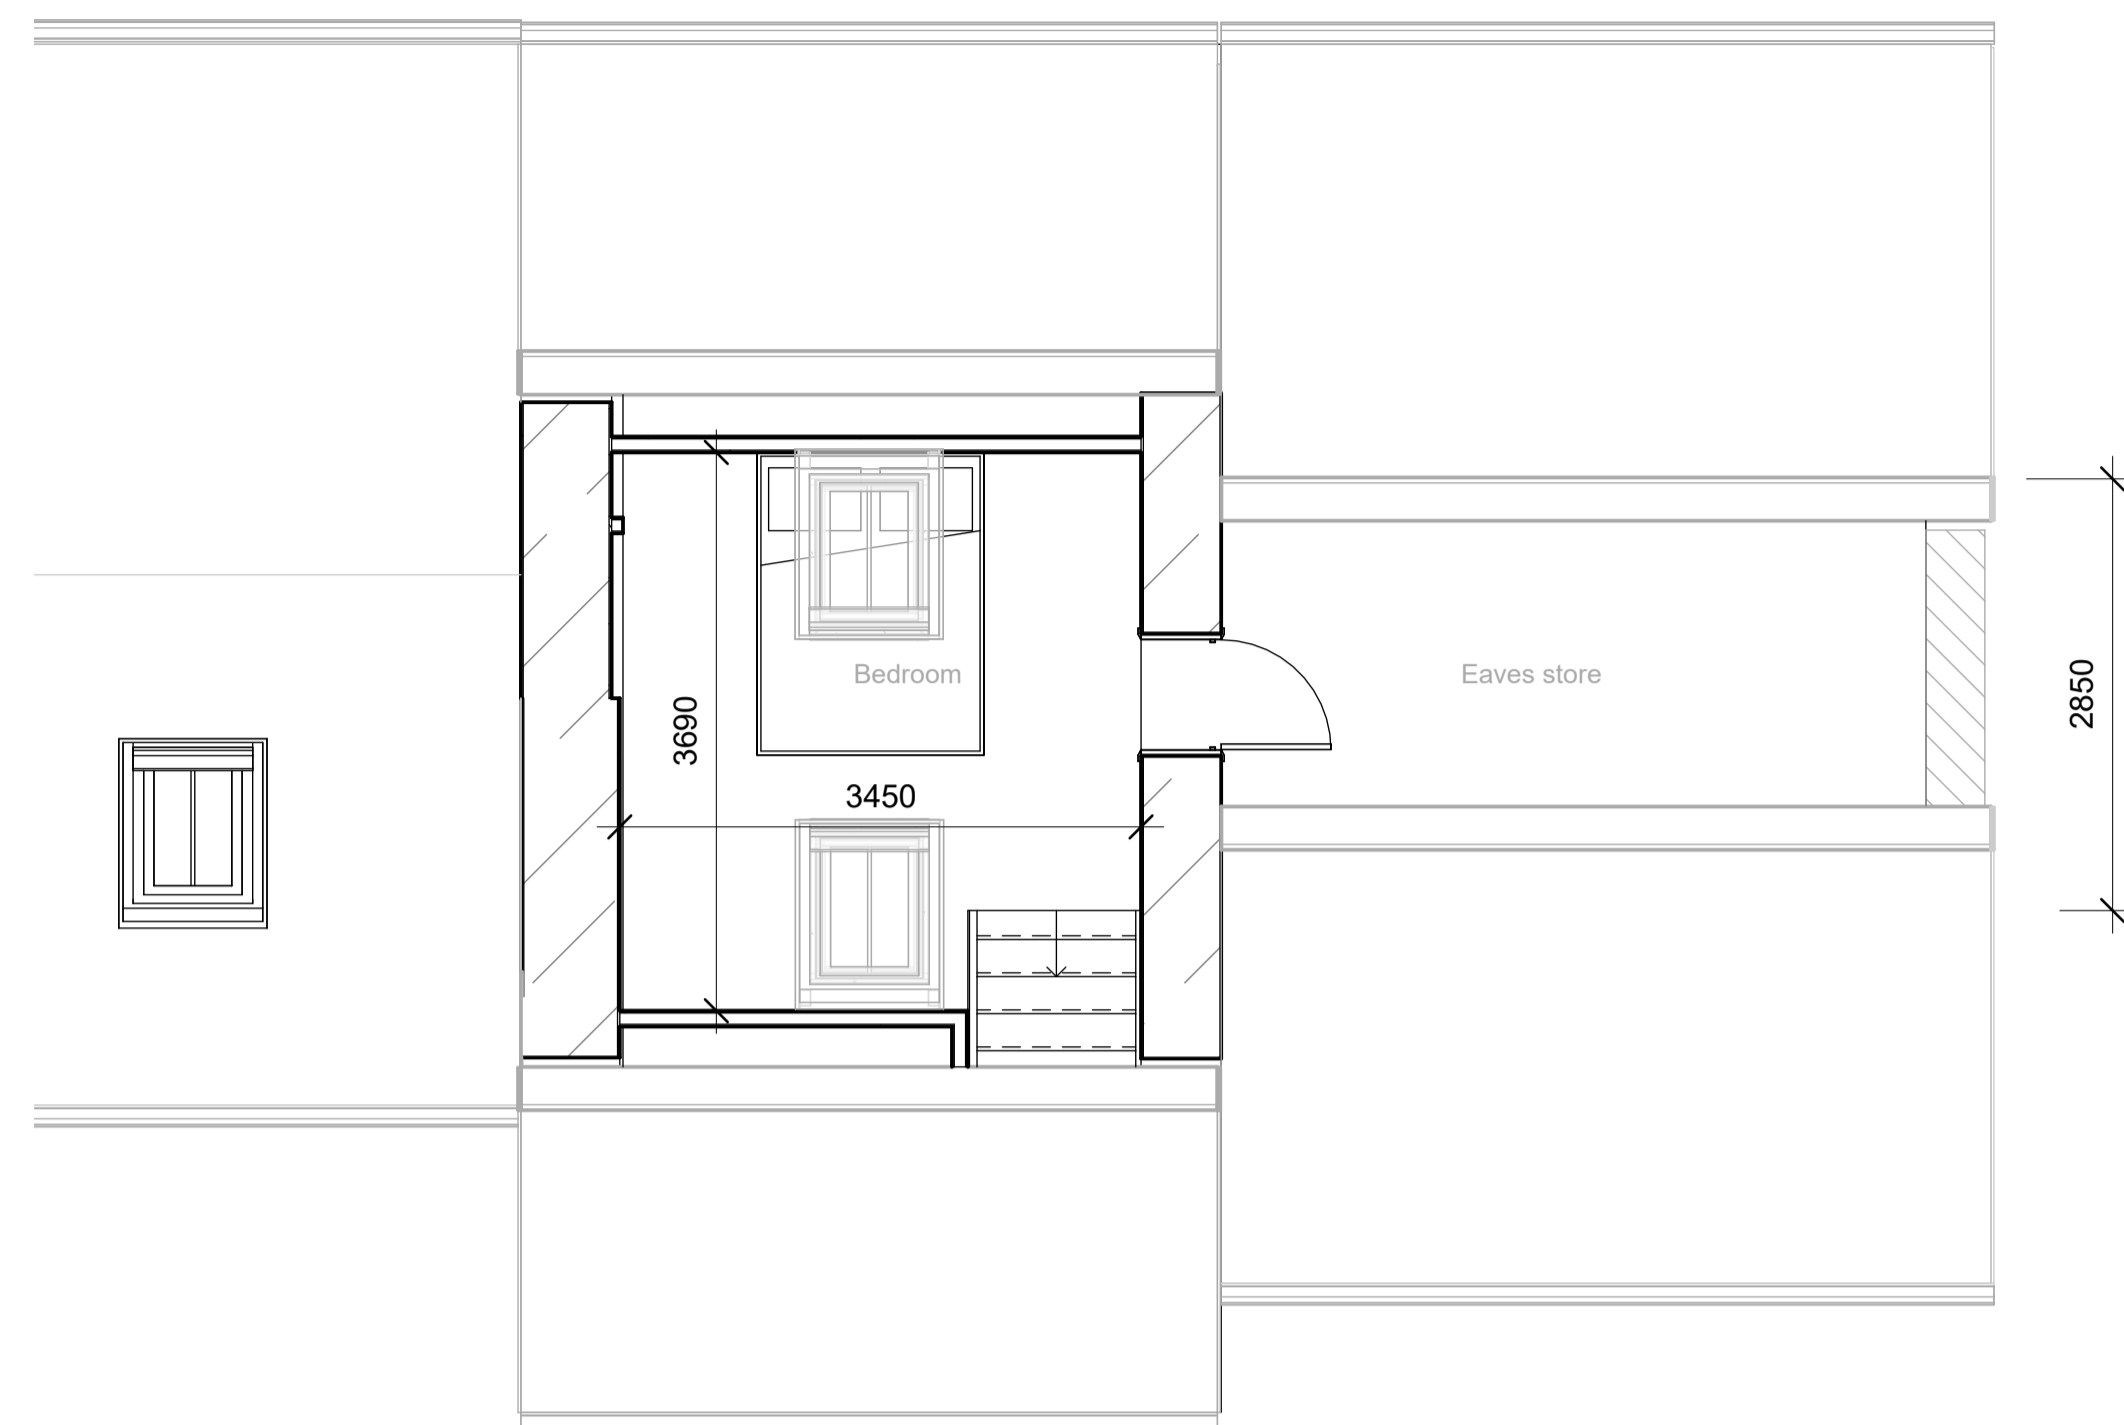

2 PROPOSED SECOND FLOOR
1 : 50

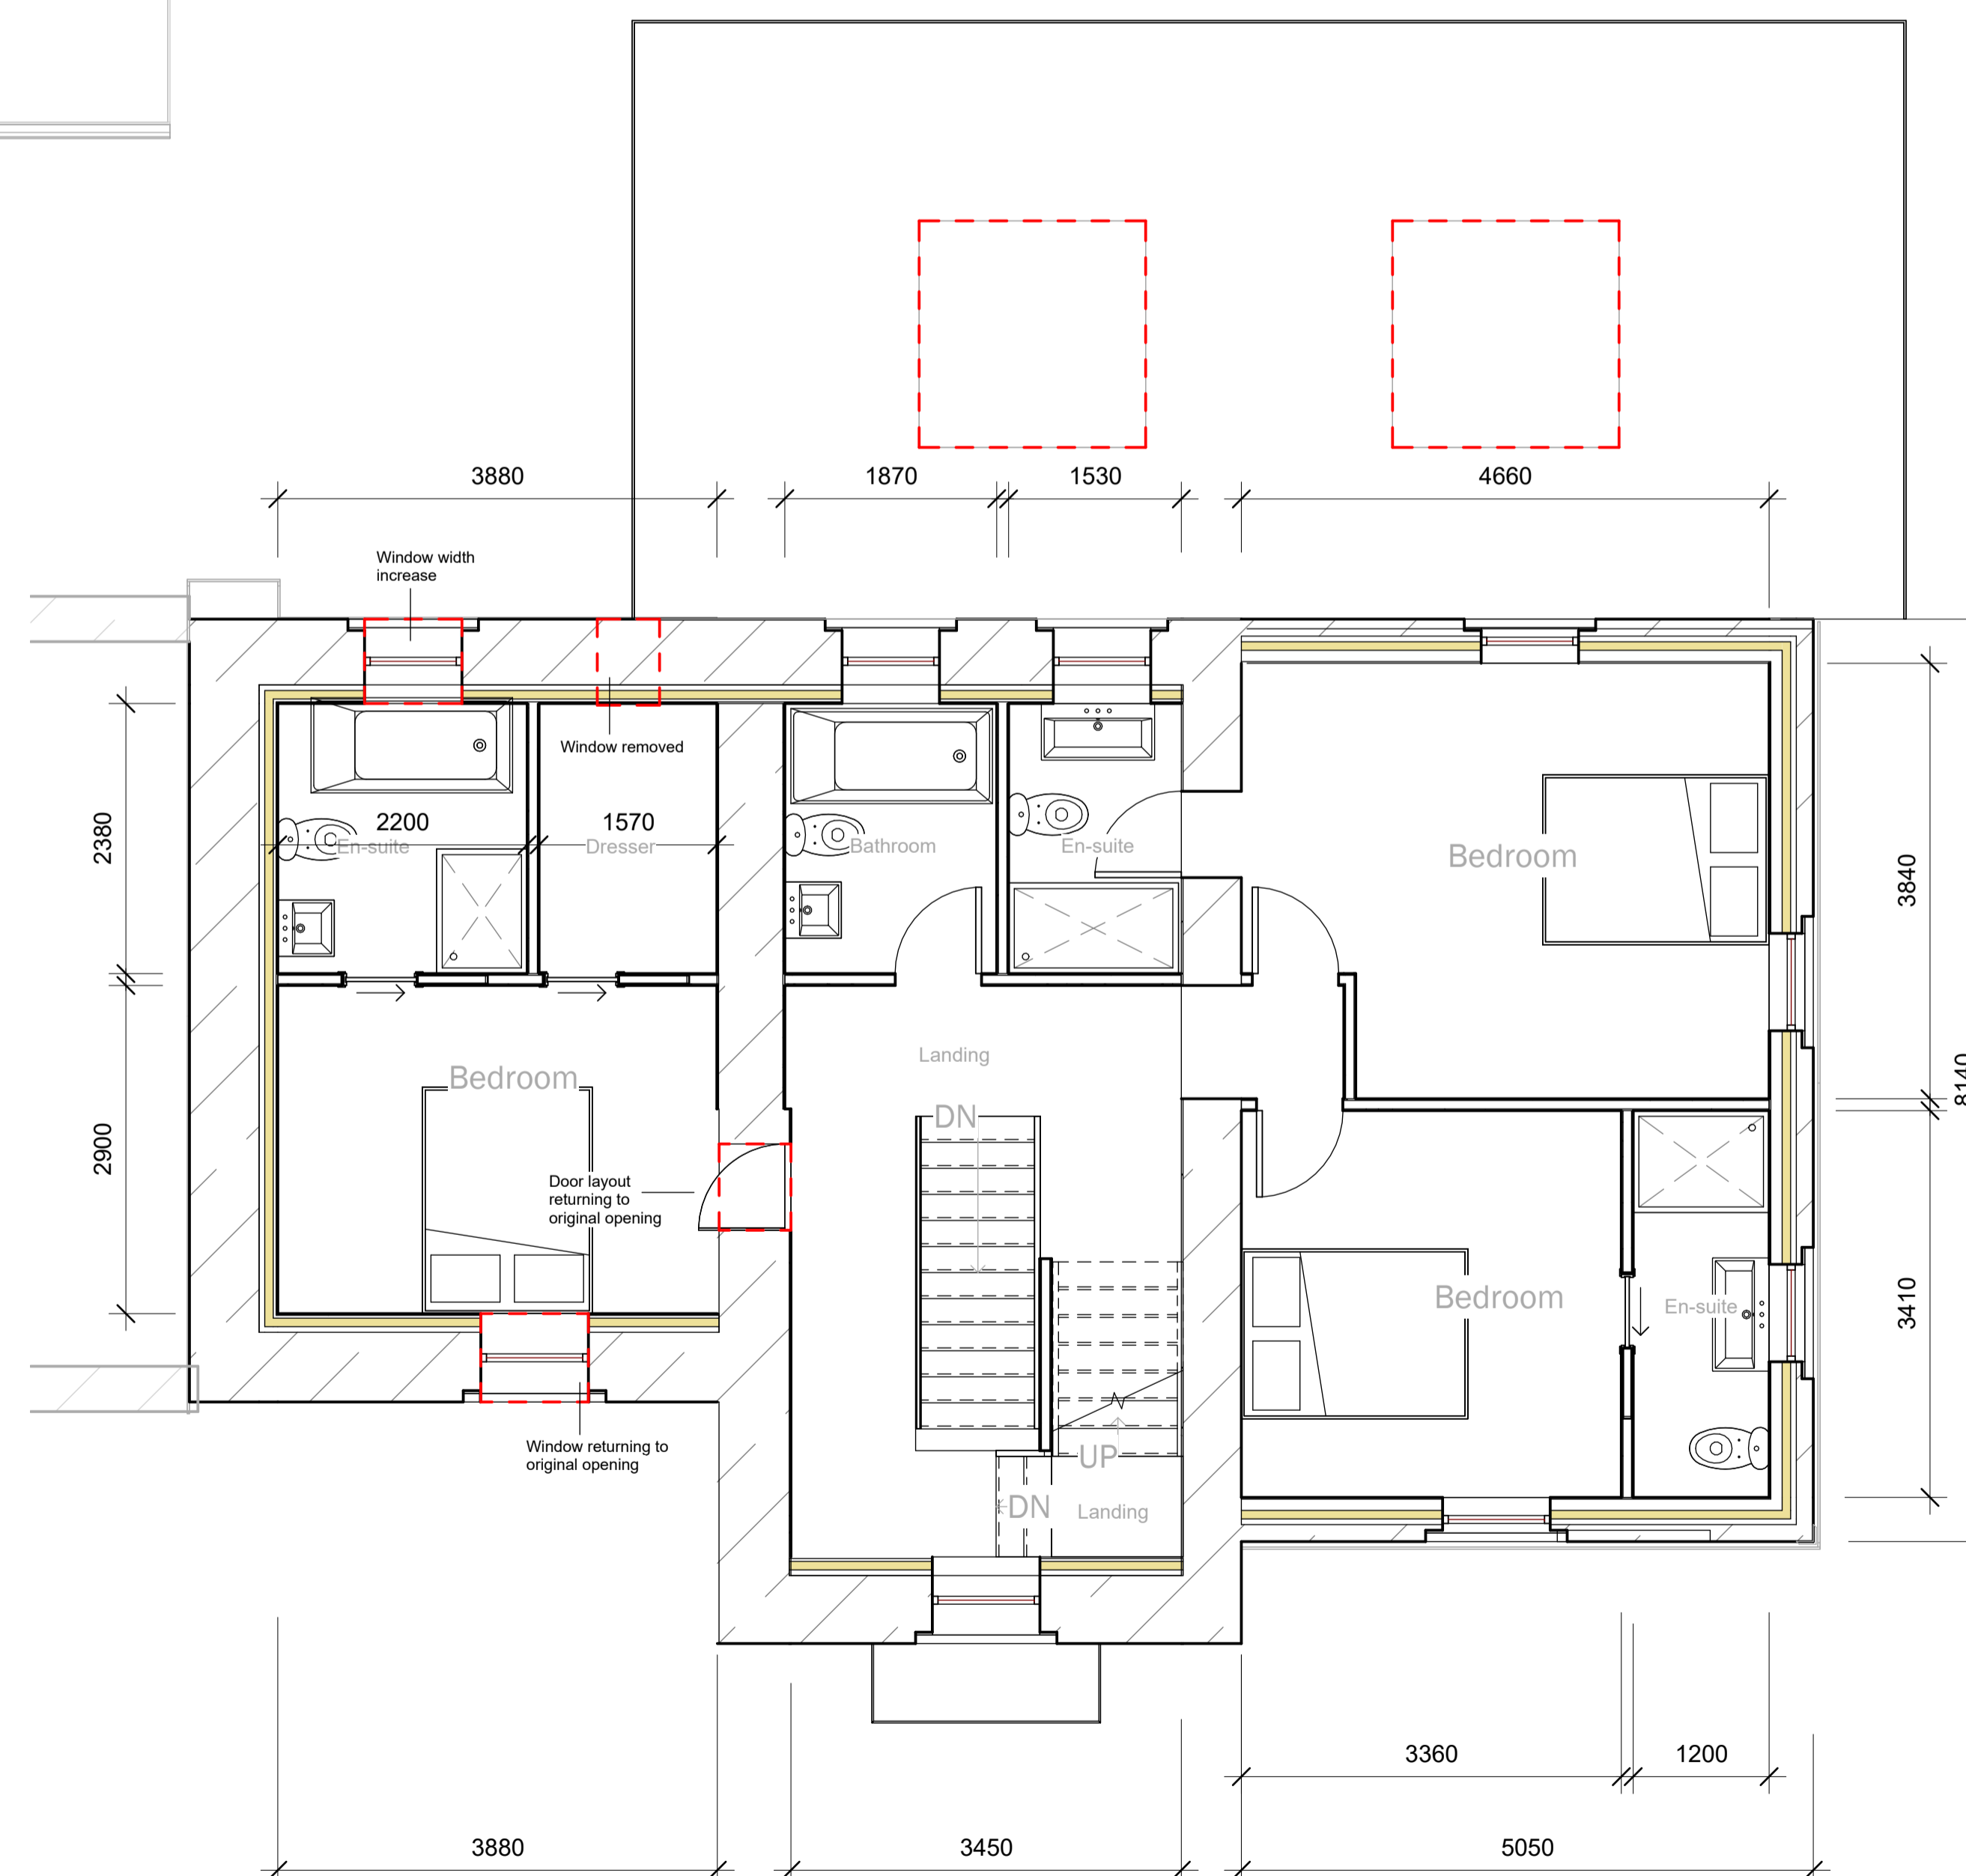

1 PROPOSED FIRST FLOOR
1 : 50