


NOTES:

For the variation of conditions application only.

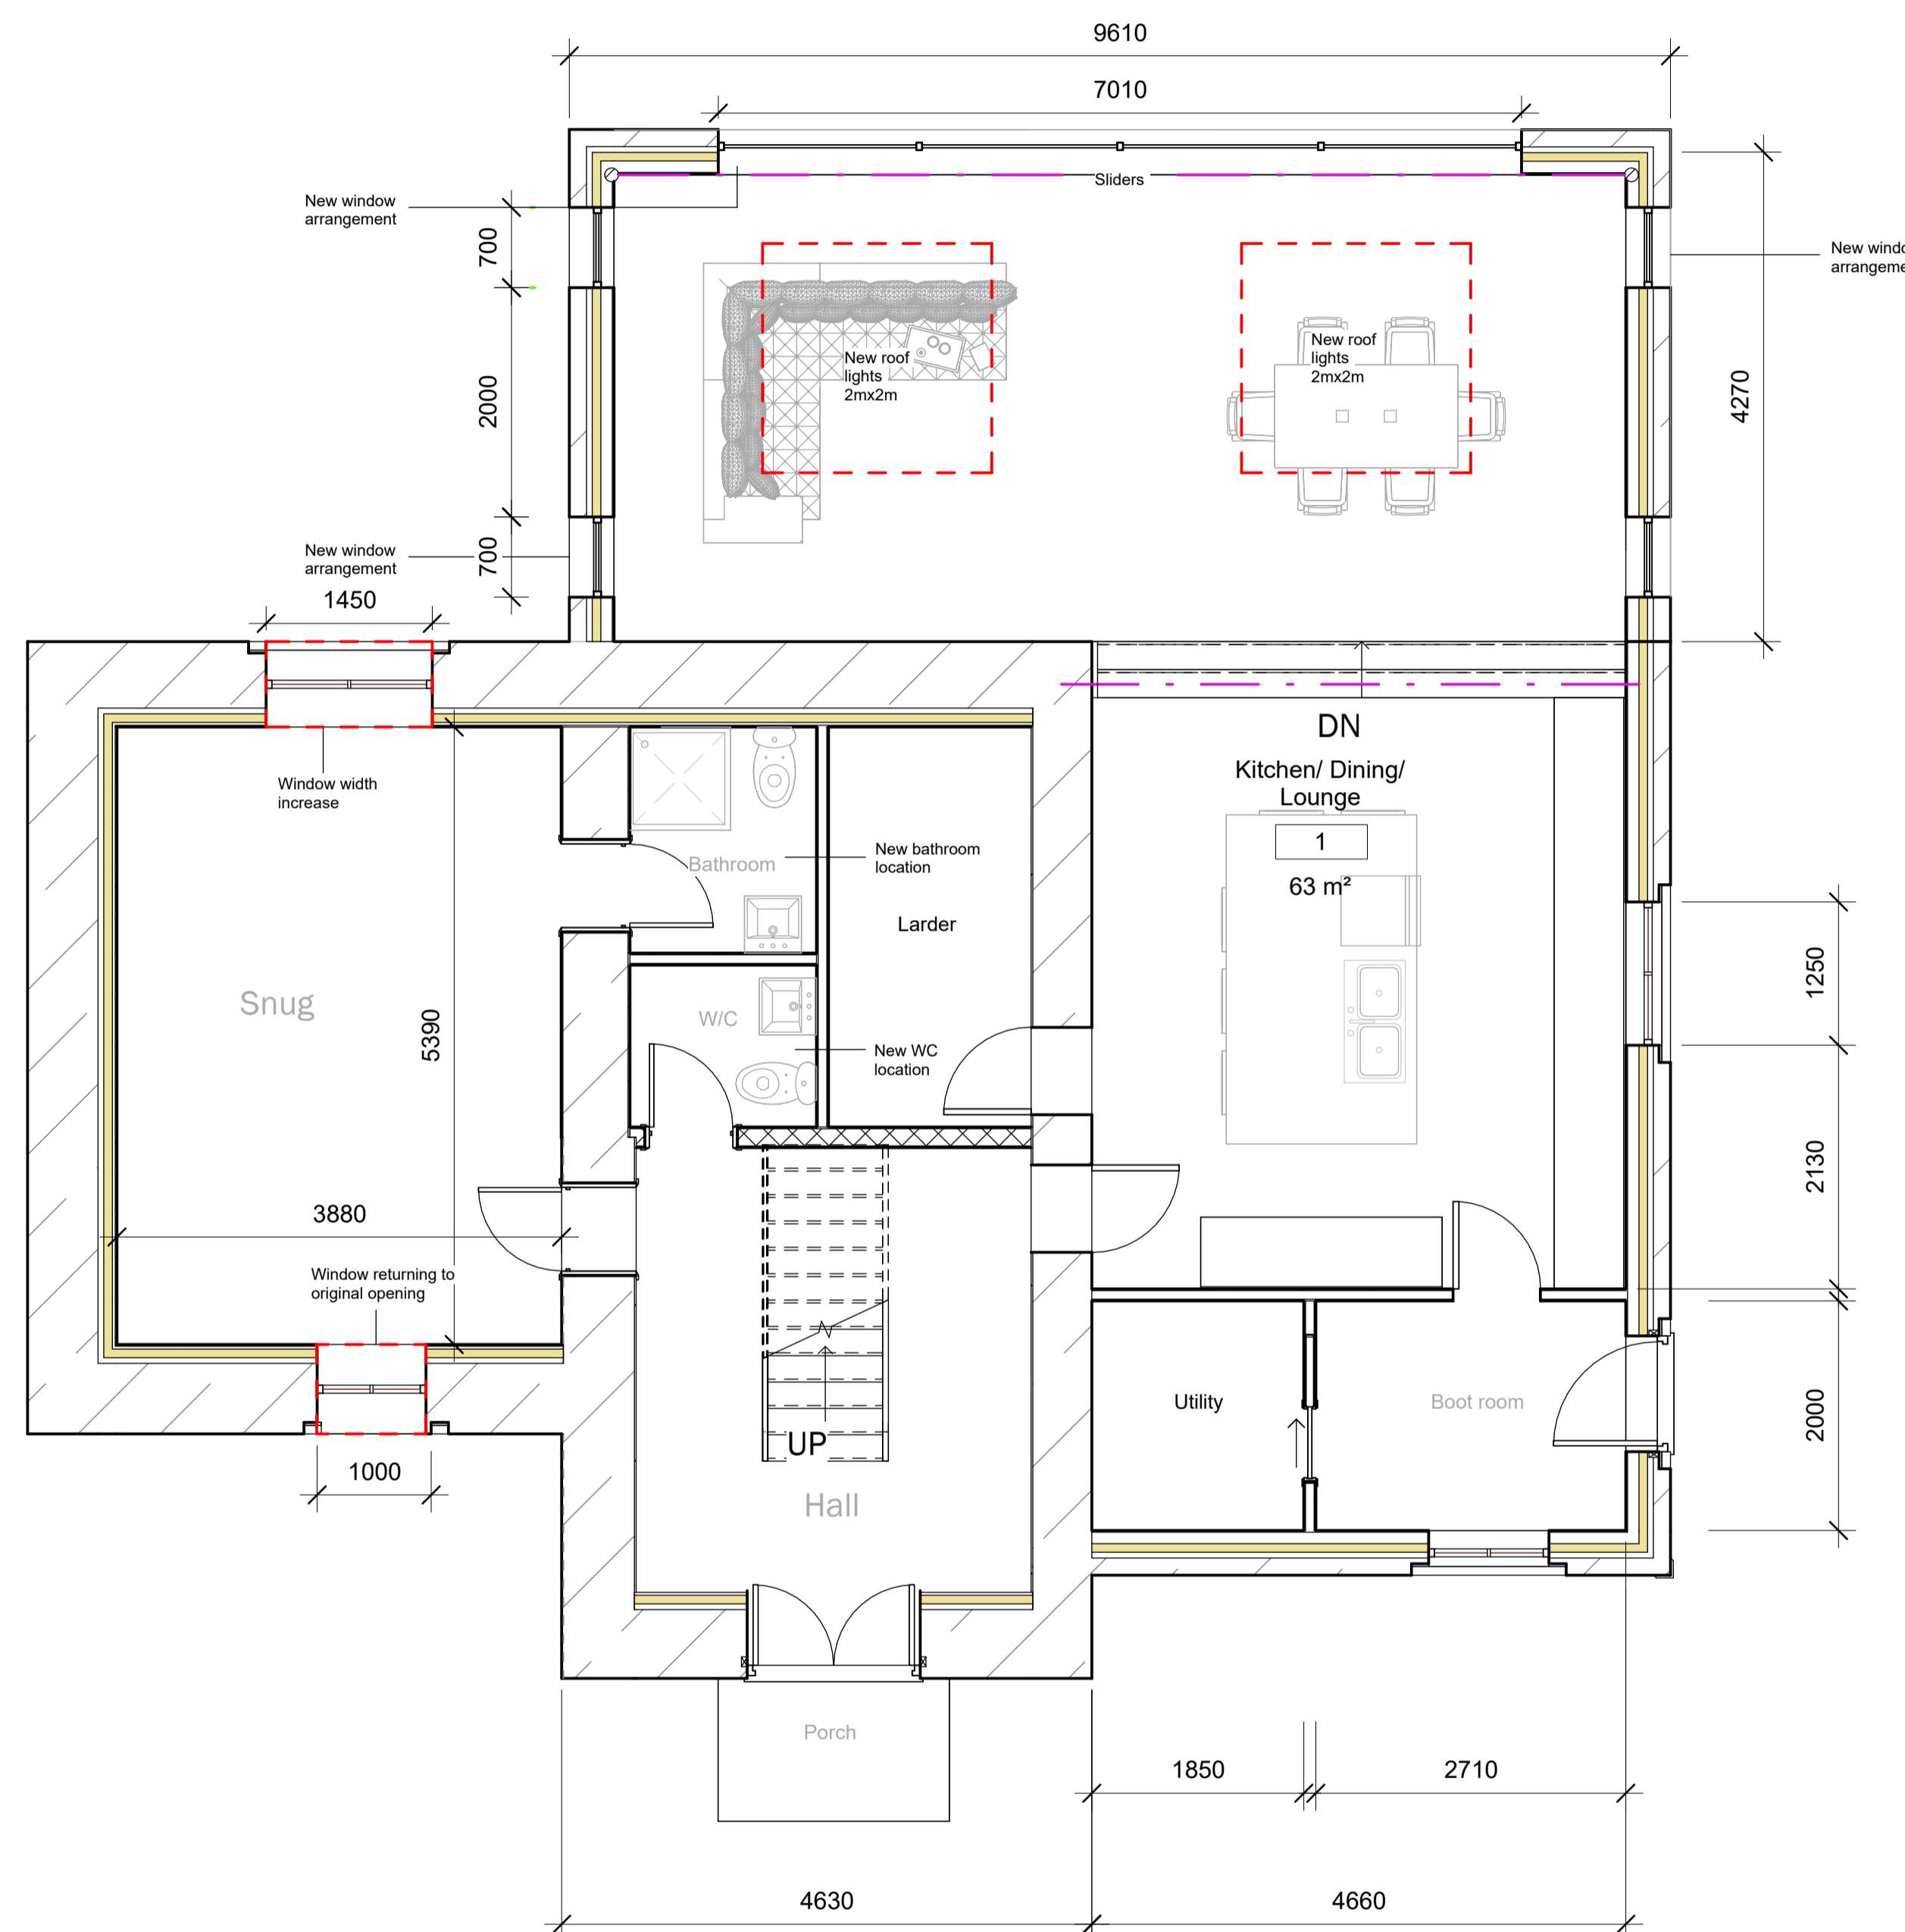

1 PROPOSED GROUND FLOOR  
1 : 50

No.	Description	Date

CLIENT:  
MR & MRS DIXON, HIGHER  
EDGE FARM, TINKLERS  
LANE, SLAIDBURN,  
LANCASHIRE, BB7 4JJ

PROJECT: PROPOSED  
REDEVELOPMENT AND  
EXTENSIONS TO EXISTING  
HOUSE

SHEET: PROPOSED FLOOR PLAN

Project number PHA/907

Date 16/03/2026

Drawn by LM

Checked by PH

A8.3

Scale 1 : 50

Sheet size A1