

Rev.	Date	By	Description


Client:  
**PRINGLE HOMES**

**mck associates limited**  
architecture | building surveying | urban design  
burnaby villa ■ 48 watling street road ■ fulwood ■ preston ■ pr2 8bp  
tel: 01772 774510 fax: 01772 774511 email mck@mckassociates.co.uk

Project:  
**ALBANY DRIVE  
COPSTER GREEN  
BLACKBURN**

Drawing Title:  
**EXISTING SITE PLAN**

Drawn: W.L	Checked:	Scale: 1:500	Date: MARCH 2026
Job No: 24-133	Drawing No: EXP01	Rev:	

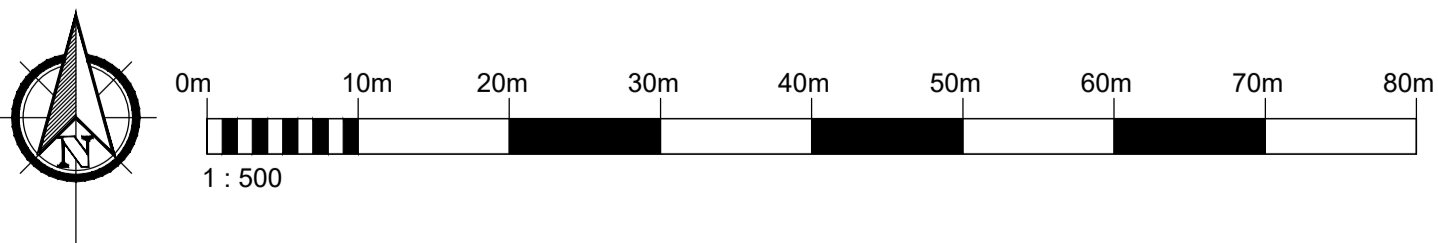

A2

PLANNING